




Install speed hump



Add double yellow

Install W17-1 30"
Speed Hump sign.

MIDWAY PARK

MIDWAY

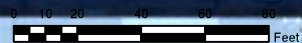

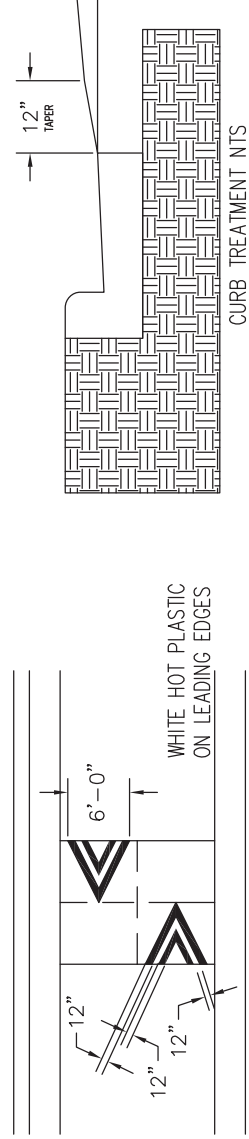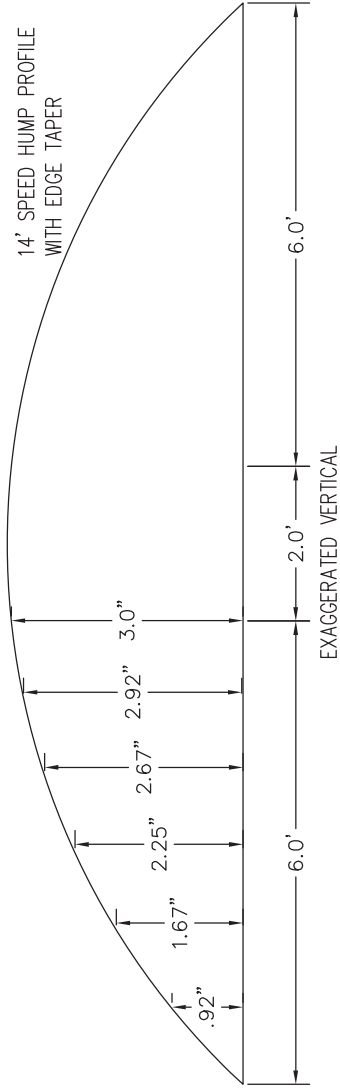

REVISIONS	CITY OF ALBUQUERQUE
	SPEED HUMP
	DIMENSION
	DWG. 2413
	JUNE 2019