



Work Location



Louisiana and Florence

Darainge

Legend

24" RCP Culvet

Type D Inlet

Rip Rap Erosion Protection

Louisiana Blvd NE

Louisiana Blvd NE

Louisiana Blvd NE

Louisiana Blvd NE

Florence Ave NE


Florence Ave NE




Google Earth



100 ft

Louisiana Blvd. North of Florence Ave. NE
Looking North

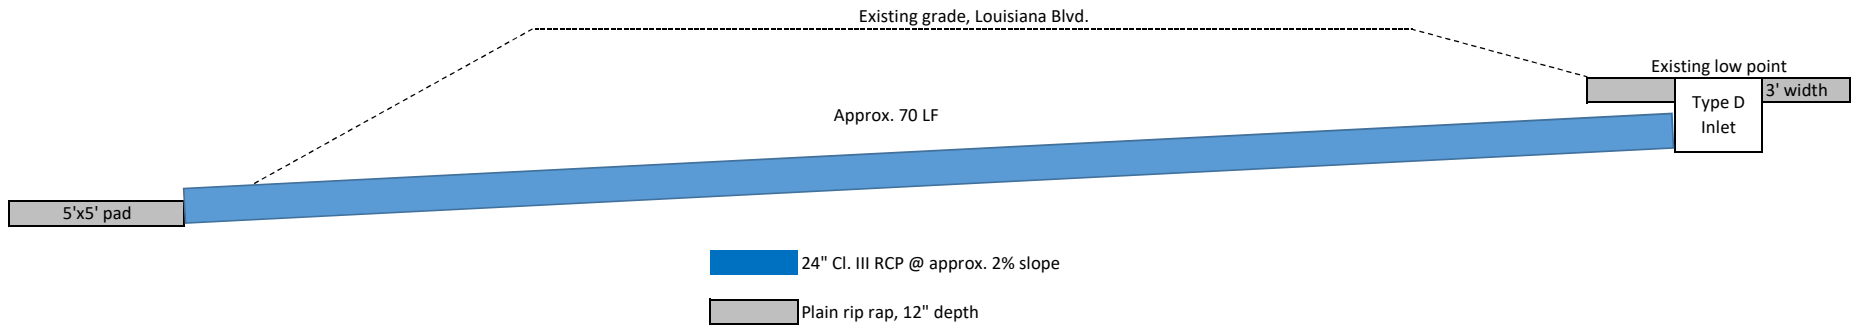

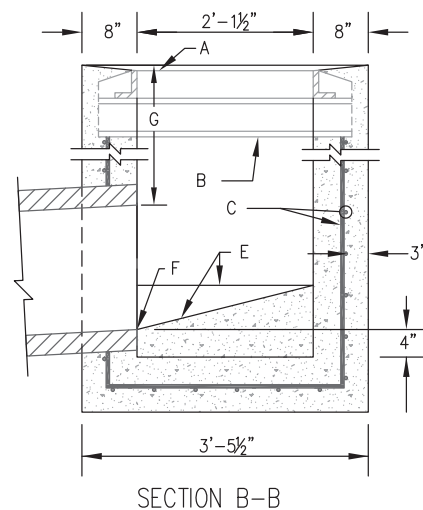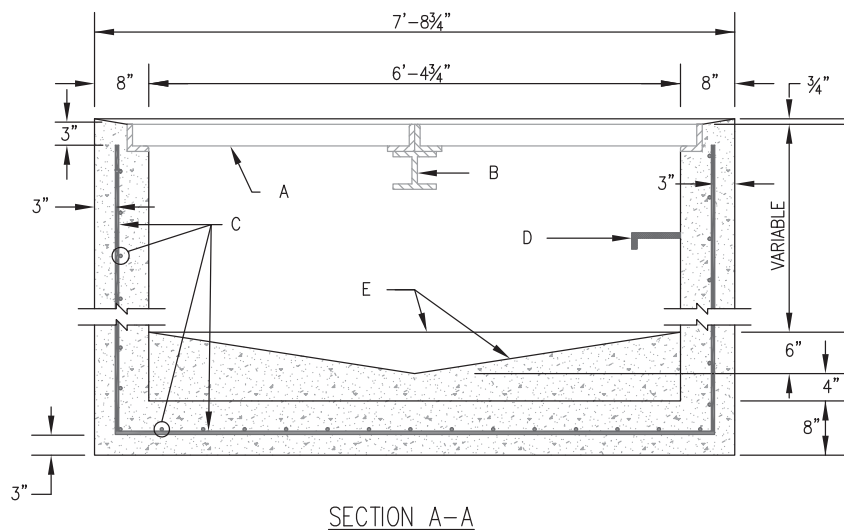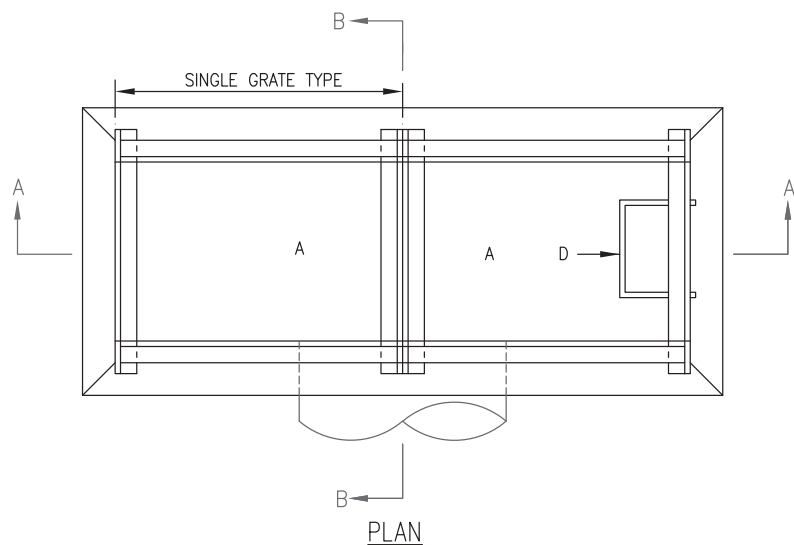

GENERAL NOTES

1. FOR SINGLE GRATE TYPE STORM INLET, DELETE CENTER SUPPORT AND MOVE ONE END WALL TO FORM NEW SINGLE GRATE INLET.
2. STORM INLET GUTTER TRANSITION WILL BE SHOWN ON THE CONSTRUCTION PLANS.
3. OUTLET PIPE SIZE, PER DESIGN REQUIREMENT. (MAXIMUM SIZE = 24")
4. FOR FRAME & GRATING, SEE DWG. 2216, 2220 & 2221.
5. FOR CENTER SUPPORT ASSEMBLY, SEE DWG. 2215.
6. FOR USE WHERE A TYPE-A INLET EXISTS LESS THAN 150' UPSTREAM OR AS AN AREA DRAIN.
6. "DRAINS TO RIVER" ALUMINUM MEDALLION SHALL BE INSTALLED ON EACH NEW STORM INLET. THE MEDALLION IS TO BE INSTALLED PER MANUFACTURER INSTRUCTIONS IN THE CENTER OF THE INLET, WITH THE BOLT HOLE 6 INCHES FROM THE FRONT OF THE INLET.

CONSTRUCTION NOTES

- A. FRAME & GRATE.
- B. CENTER SUPPORT ASSEMBLY.
- C. NO. 4 BARS AT 6" O.C. EACH WAY.
- D. FOR STORM INLET DEPTHS GREATER THAN 4', INSTALL STD STEPS PER DWG. 2229, DOWNSTREAM FACE.
- E. CONCRETE FILL, SHAPE PER DWG. 2222.
- F. INVERT PER DESIGN.
- G. 1'-10" MIN., UNLESS OTHERWISE DIRECTED.

REVISIONS	CITY OF ALBUQUERQUE DRAINAGE STORM INLET TYPE "D"
	DWG. 2206 JUNE 2019