

701 Central Ave. NW

Cut concrete along existing radius.



4 added spaces

Remove existing drive pad and curb and gutter, replace with new curb and gutter at front of existing 6' sidewalk and two 2" lifts of SP-III per COA Std. Dwg. 2405B. Stripe to match existing parking spaces on Central.

Remove existing drive pad and curb and gutter, replace with 4" PCC sidewalk and standard curb. Stripe asphalt to match existing parking spaces. Adjust existing meter box to grade.

2 added spaces

Remove and replace existing ADA ramp, curb and gutter, and asphalt fillet.

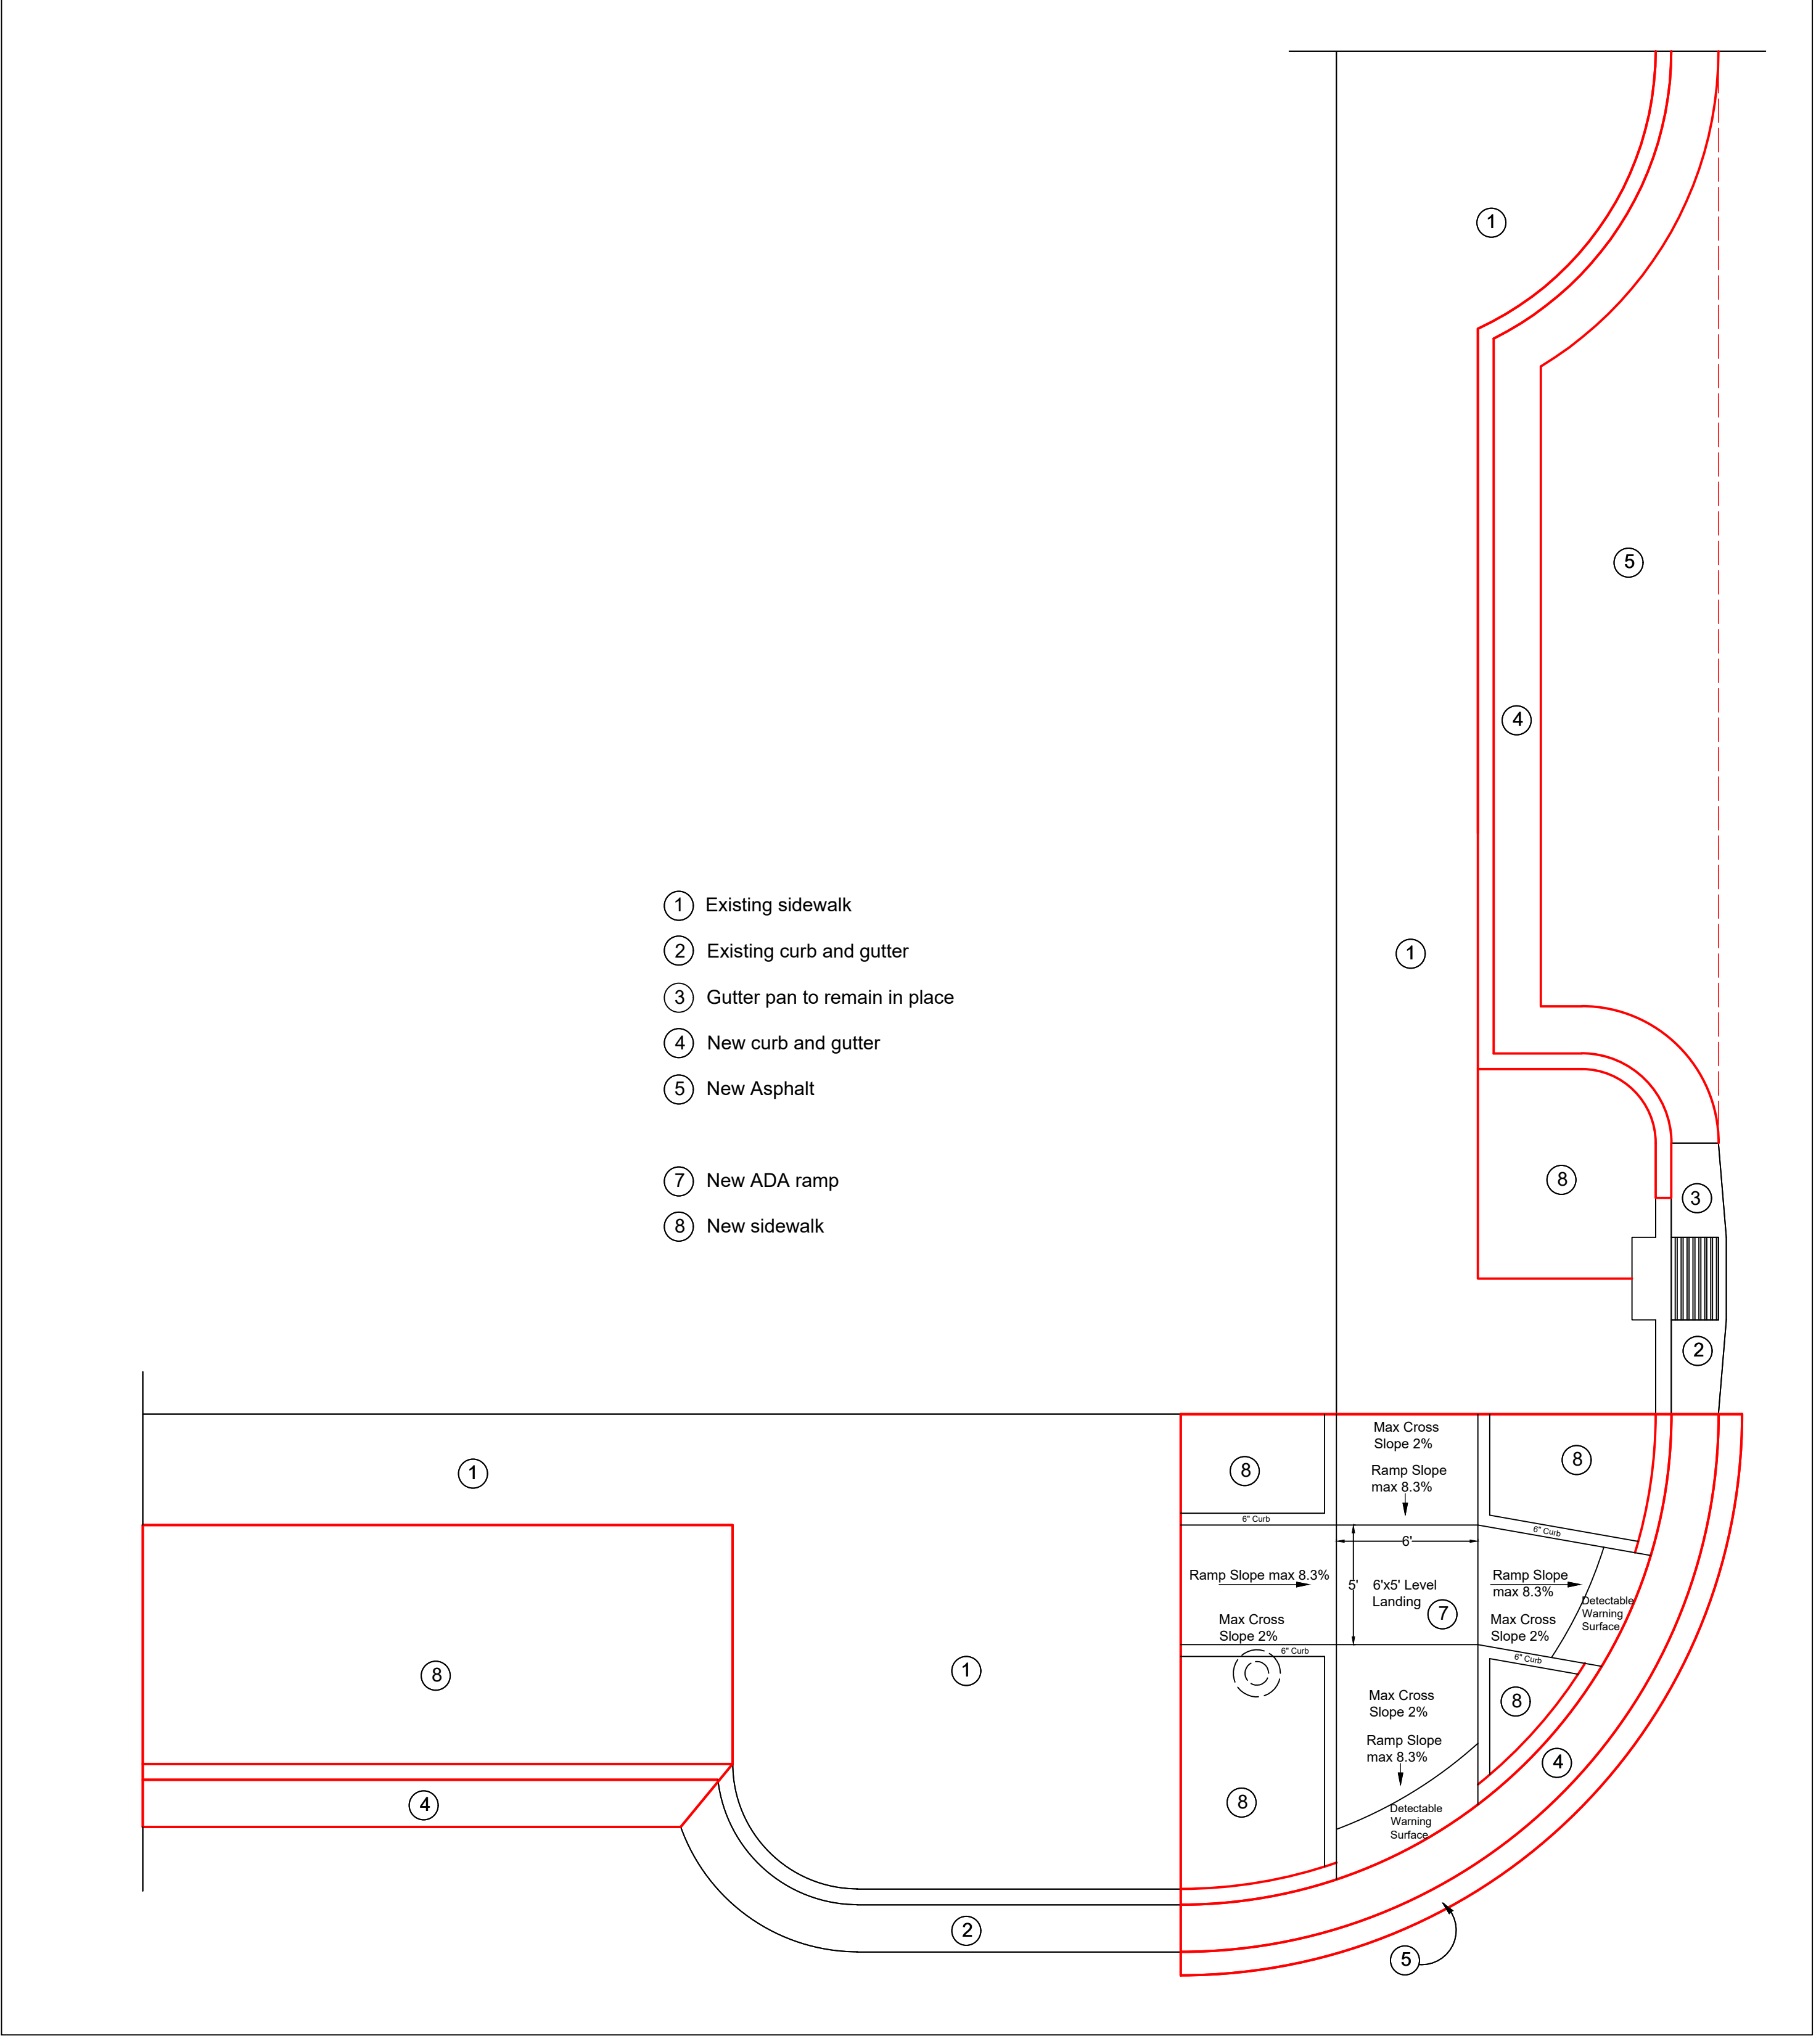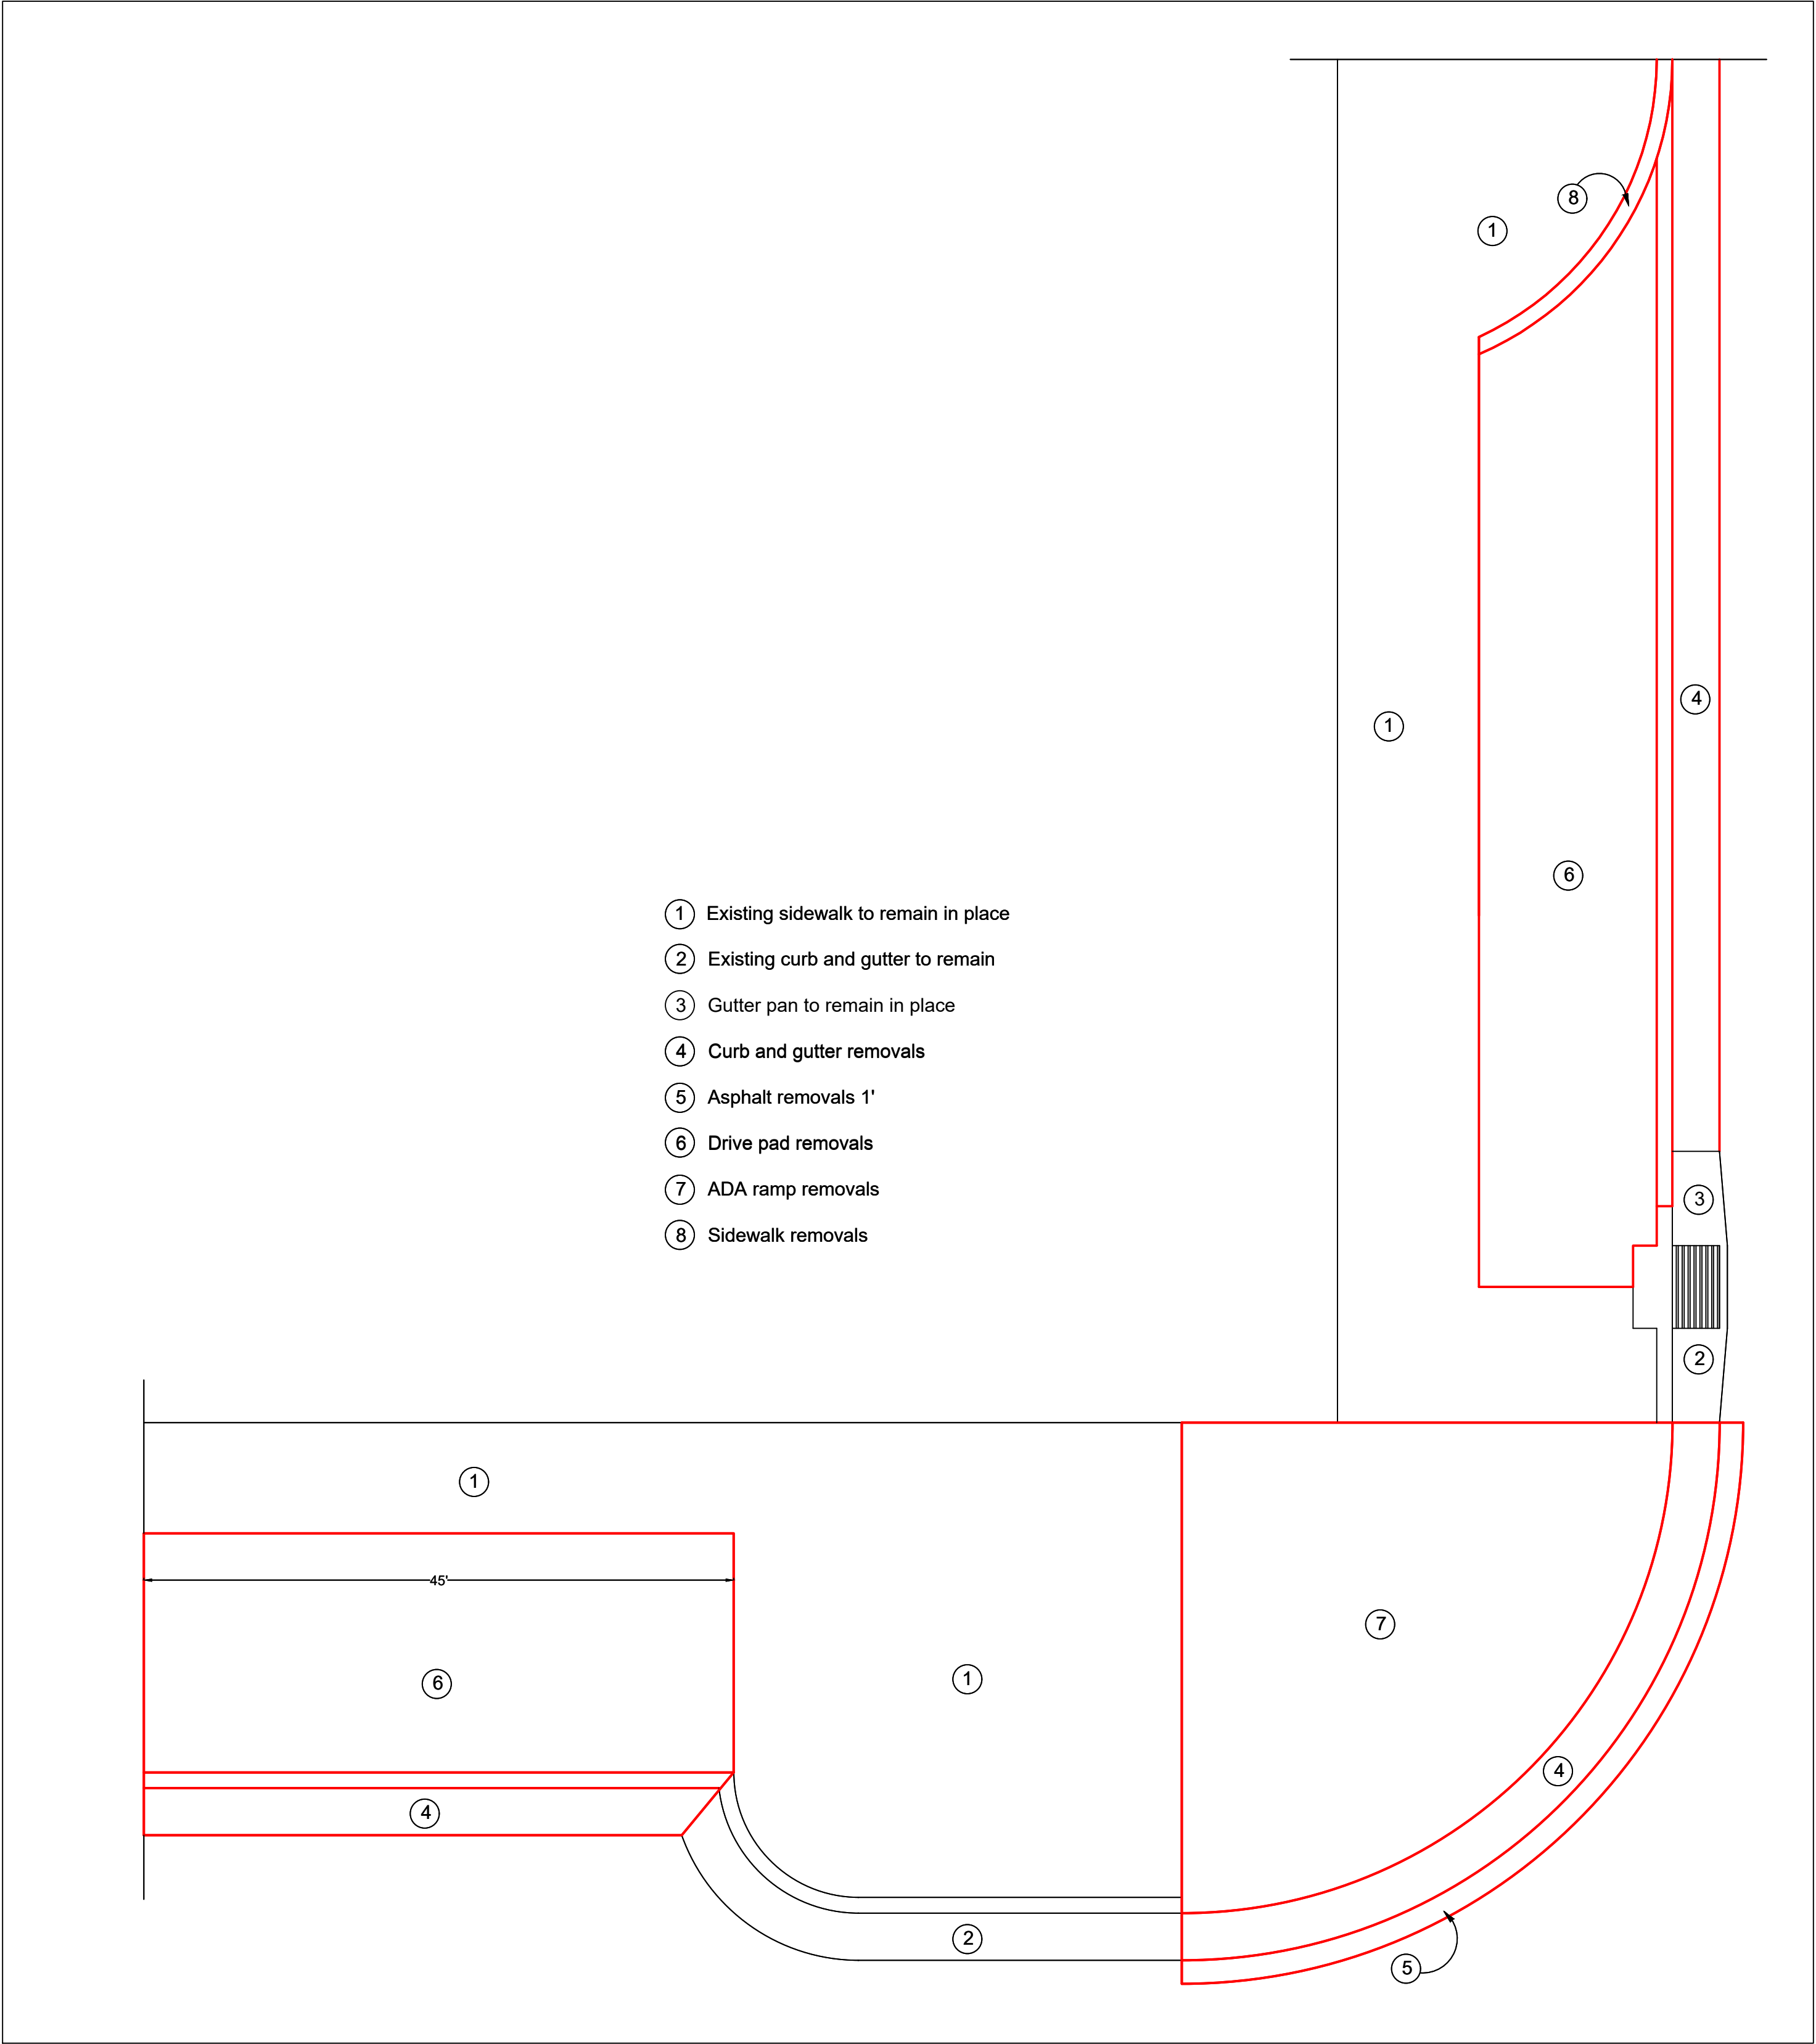





7th St

HISTORIC
OLD TOWN
PLAZA

88

(303) 764-8

STREET

HISTORIC OLD TOWN PLAZA

HISTORIC OLD TOWN PLAZA

HISTORIC OLD TOWN PLAZA

