
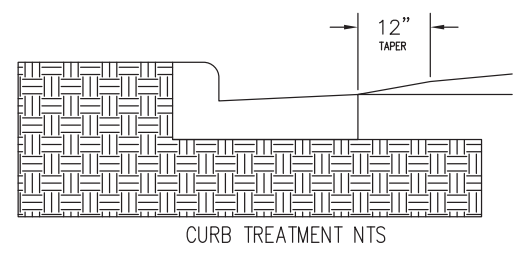
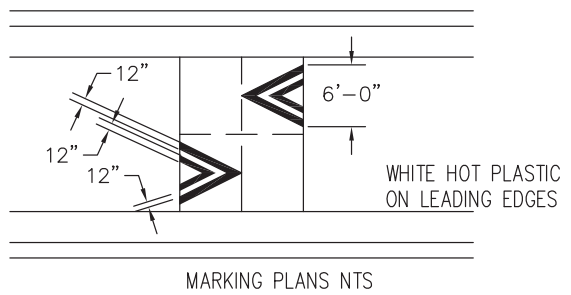
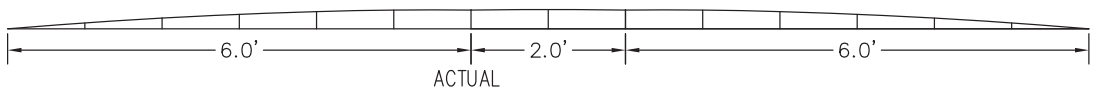
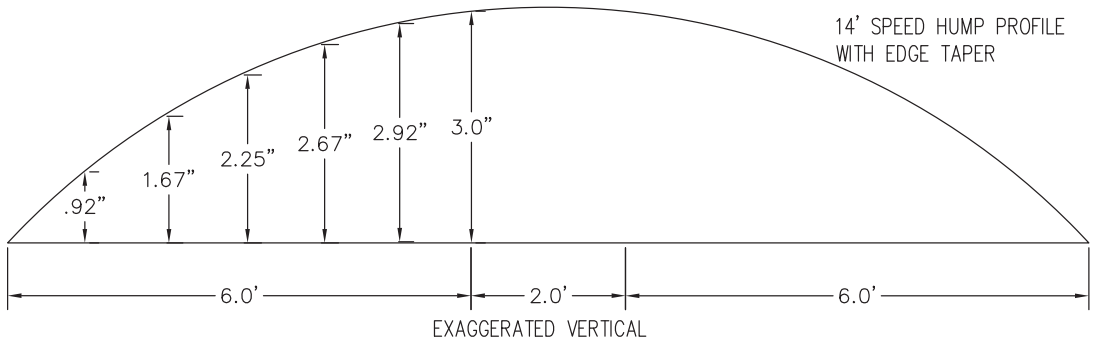




CONSTRUCTION NOTES

- 1 INSTALL NEW SPEED HUMP, PER COA STANDARD
- 2 INSTALL 1' WIDE WHITE THERMOPLASTIC STRIPE
- 3 INSTALL NEW W17-1 WITH W16-4p (NEXT 1/4 MILE)

CITY OF ALBUQUERQUE DEPARTMENT OF MUNICIPAL DEVELOPMENT TRAFFIC ENGINEERING DIVISION			
TITLE: PARK AVE SW TRAFFIC CALMING CONCEPT			
NOT FOR CONSTRUCTION	DESIGNED BY: AMANDA HERRERA		Mo./Day/Yr. xx/xx/xxxx
	REVIEWED BY: TIM BROWN		
City Project No. CPN	Zone Map No.	Sheet 1 OF 1 Scale 1" = 110'	



REVISIONS	CITY OF ALBUQUERQUE
	SPEED HUMP DIMENSION
DWG. 2413	JUNE 2019