

City of Albuquerque

Department of Municipal Development


Traffic Engineering Division



Neighborhood Traffic Management Program


Flora Vista Ave SW

Speed Humps

CITY OF ALBUQUERQUE DEPARTMENT OF MUNICIPAL DEVELOPMENT TRAFFIC ENGINEERING DIVISION			
TITLE: FLORA VISTA SPEED HUMPS			
NOT FOR CONSTRUCTION	DESIGNED BY: RG	LAST DESIGN UPDATE Mo./Day/Yr. 05/25/2000	
	REVIEWED BY: TB		
City Project No. CPN	Zone Map No. D11	Sheet 1	Of 5



SCALE: 1" = 40' (BASED ON 11"X17" SHEET)

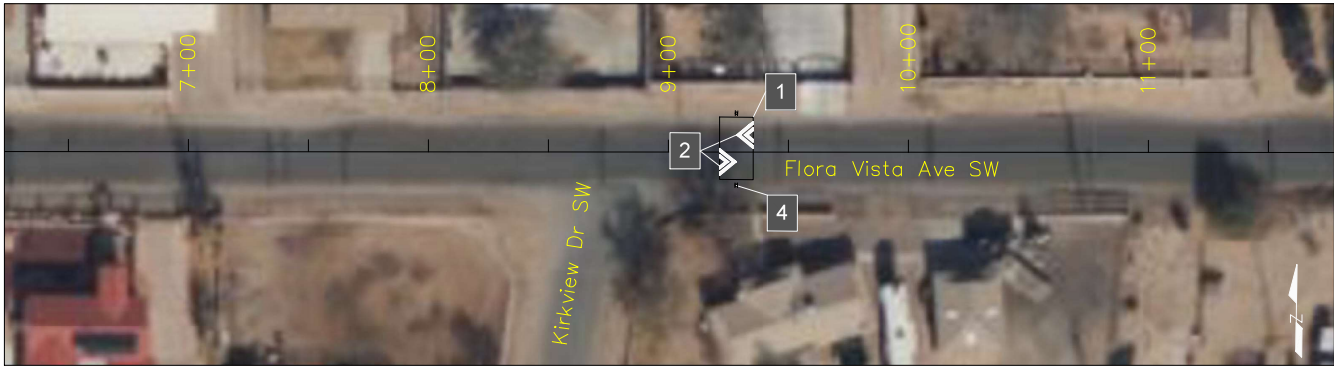


SCALE: 1" = 40' (BASED ON 11"X17" SHEET)

CONSTRUCTION NOTES

- 1 INSTALL NEW SPEED HUMP, PER COA STANDARD
- 2 INSTALL 1" WIDE WHITE THERMOPLASTIC STRIPE
- 3 INSTALL NEW SIGN AND POST W17-1-30 WITH W16-4P(NEXT 1/2 MILE)
- 4 INSTALL NEW SIGN AND POST OM3-L AND OM3-R 12"X36" ON EACH SIDE OF POST

NOTES

ALL NEW STRIPE EXCEPT BIKE SYMBOLS SHALL BE HOT THERMOPLASTIC

CITY OF ALBUQUERQUE DEPARTMENT OF MUNICIPAL DEVELOPMENT TRAFFIC ENGINEERING DIVISION										
TITLE: FLORA VISTA SPEED HUMPS										
<div style="background-color: red; color: white; padding: 5px; transform: rotate(-45deg); display: inline-block;">NOT FOR CONSTRUCTION</div>	DESIGNED BY: RG	<table border="1"> <tr> <td>Mr./Mrs./Ms.</td> <td>XX/XX/XXXX</td> </tr> <tr> <td> </td> <td> </td> </tr> <tr> <td> </td> <td> </td> </tr> <tr> <td> </td> <td> </td> </tr> </table>	Mr./Mrs./Ms.	XX/XX/XXXX						
	Mr./Mrs./Ms.		XX/XX/XXXX							
REVIEWED BY: TB										
City Project No.	Zone Map No.	Sheet 2 Of 5								



SCALE: 1" = 40'(BASED ON 11"x17" SHEET)




SCALE: 1" = 40'(BASED ON 11"x17" SHEET)

CONSTRUCTION NOTES

- 1 INSTALL NEW SPEED HUMP, PER COA STANDARD
- 2 INSTALL 1' WIDE WHITE THERMOPLASTIC STRIPE
- 3 INSTALL NEW SIGN AND POST W17-1-30 WITH W16-4p (NEXT 1/2 MILE)
- 4 INSTALL NEW SIGN AND POST OM3-L AND OM3-R 12"x36" ON BOTH SIDES OF POST

NOTES

ALL NEW STRIPE EXCEPT BIKE SYMBOLS SHALL BE HOT THERMOPLASTIC

CITY OF ALBUQUERQUE DEPARTMENT OF MUNICIPAL DEVELOPMENT TRAFFIC ENGINEERING DIVISION				 LAST DESIGN UPDATE Mo./Day/Yr. 05/25/2020
TITLE: FLORA VISTA SPEED HUMPS				
NOT FOR CONSTRUCTION	DESIGNED BY:	RG		
	REVIEWED BY:	TB		
City Project No. CPN	Zone Map No. D11	Sheet 3	Of 5	



SCALE: 1" = 40'(BASED ON 11"x17" SHEET)


Summary of Quantities	
Item	Quantity
Speed Hump	6
Speed Hump Marking Sets	6
W17-1-30	2
W16-4P(Next 1/2 Mile)	2
OM3-L	12
OM3-R	12
Posts	14

CONSTRUCTION NOTES




- 1
- INSTALL NEW SPEED HUMP, PER COA STANDARD
- 2
- INSTALL 1' WIDE WHITE THERMOPLASTIC STRIPE
- 3
- INSTALL NEW SIGN AND POST W17-1-30 WITH W16-4p (NEXT 1/2 MILE)
- 4
- INSTALL NEW SIGNS AND POST OM3-L AND OM3-R 12"x36" ON BOTH SIDES OF POST


NOTES

ALL NEW STRIPE EXCEPT BIKE SYMBOLS SHALL BE HOT THERMOPLASTIC

CITY OF ALBUQUERQUE DEPARTMENT OF MUNICIPAL DEVELOPMENT TRAFFIC ENGINEERING DIVISION		 LAST DESIGN UPDATE Mo./Day/Yr. 05/25/2000	
TITLE: FLORA VISTA SPEED HUMPS			
NOT FOR CONSTRUCTION	DESIGNED BY: RG		
	REVIEWED BY: TB		
City Project No.	Zone Map No.	Sheet 4 of 5	

**14' SPEED HUMP PROFILE
WITH EDGE TAPER**

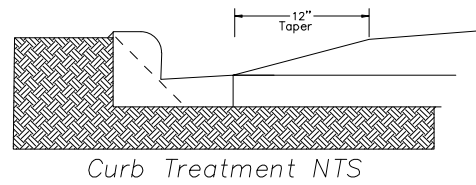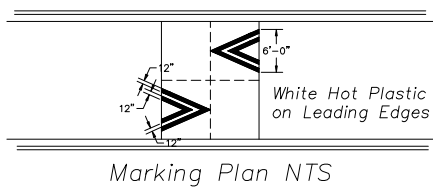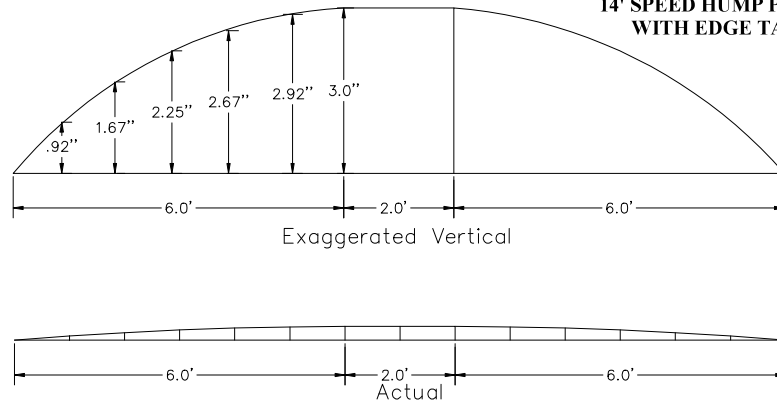

CITY OF ALBUQUERQUE DEPARTMENT OF MUNICIPAL DEVELOPMENT TRAFFIC ENGINEERING DIVISION				 Mo./Day/Yr. 05/25/2000
TITLE: FLORA VISTA SPEED HUMPS				
NOT FOR CONSTRUCTION	DESIGNED BY:	RG	LAST DESIGN UPDATE	No./Day/Yr. 05/25/2000
	REVIEWED BY:	TB		
City Project No.	Zone Map No.	Sheet	Of	
		5	5	