

CITY OF ALBUQUERQUE
NEW MEXICO
DEPARTMENT OF
MUNICIPAL DEVELOPMENT



GARFIELD AVE IMPROVEMENTS

CITY PROJECT NO. 0000



PLAN DRAWING SCALE: N.T.S.

VICINITY MAP: K-16
LENGTH OF PROJECT: 0.48 MILES

PROJECT INTENT: THE ROADWAY WILL INSTALL TRAFFIC CALMING MEASURES INCLUDING, EDGE OF PAVEMENT STRIPING, SPEED HUMPS, AND TRAFFIC CIRCLES TO AND PROMOTE PEDESTRIAN AND BICYCLIST SAFETY ALONG THE CORRIDOR.

PROJECT CONTACT INFORMATION:

PROJECT ENGINEER:
CARL VERMILLION, PE (505) 608-0900

CITY TRAFFIC OPERATIONS:
TIM BROWN, PE (505) 250-2587

REV.	SHEETS	CITY ENGINEER	DATE	USER DEPARTMENT	DATE	USER DEPARTMENT	DATE
ENGINEERS STAMP & SIGNATURE		APPROVALS		ENGINEER	DATE	*****	
		OTC Chairman				APPROVED FOR CONSTRUCTION	
		Transportation					
		Infrastructure					
		Hydrology					
		Plans					
		Cons. Mgmt.				CITY ENGINEER	DATE
		Cons. Const.					
		MALE					
NEOOT PROJECT NUMBER		20230159	QTY PROJECT NO.		0000	SHEET NO.	TOTAL SHEETS
						1	9

Bohannon & Huston
www.bhinc.com 800.877.5352

1. STRIPING & PAVEMENT MARKING REMOVAL SHALL BE DONE USING WATER BLASTING. GRINDING WILL NOT BE ALLOWED ON THIS PROJECT
2. CONTRACTOR SHALL MAINTAIN A GRAFFITI FREE WORK SITE. GRAFFITI SHALL BE REMOVED WITHIN 24 HOURS


1. THE CONTRACTOR SHALL ADHERE TO ALL LOCAL, STATE, AND FEDERAL LAWS, RULES AND REGULATIONS WHICH APPLY TO THE CONSTRUCTION OF THESE IMPROVEMENTS.
2. THE CONTRACTOR IS RESPONSIBLE FOR PROTECTING THE EXISTING UTILITY LINES WITHIN THE CONSTRUCTION AREA, ANY DAMAGE TO EXISTING FACILITIES CAUSED BY CONSTRUCTION ACTIVITY SHALL BE REPAIRED OR REPLACED AT THE CONTRACTOR'S EXPENSE AND APPROVED BY THE CONSTRUCTION ENGINEER.
3. CONSTRUCTION ACTIVITY SHALL BE LIMITED TO THE PROPERTY AND/OR PROJECT LIMITS, ANY DAMAGE TO ADJACENT PROPERTIES RESULTING FROM THE CONSTRUCTION PROCESS IS THE RESPONSIBILITY OF THE CONTRACTOR, ANY COSTS INCURRED FOR REPAIRS SHALL BE THE COST OF THE CONTRACTOR.
4. OVERNIGHT PARKING OF CONSTRUCTION EQUIPMENT SHALL NOT OBSTRUCT DRIVEWAYS OR DESIGNATED TRAFFIC LINES, THE CONTRACTOR SHALL NOT STORE ANY EQUIPMENT OR MATERIAL WITHIN THE PUBLIC RIGHT-OF-WAY.
5. THE CONTRACTOR SHALL OBTAIN ALL THE NECESSARY PERMITS FOR THE PROJECT PRIOR TO COMMENCING CONSTRUCTION (I.E. BARRICADING, SURFACE DISURBANCE).
6. ALL BARRICADES AND CONSTRUCTION SIGNAGE SHALL CONFORM TO APPLICABLE SECTIONS OF THE "MANUAL ON UNIFORM TRAFFIC CONTROL DEVICES" (MUTCD), U.S. DEPARTMENT OF TRANSPORTATION, 2009 EDITION WITH REVISION #1 AND #2.
7. THE CONTRACTOR SHALL MAINTAIN ALL CONSTRUCTION BARRICADES AND SIGNING AT ALL TIMES, THE CONTRACTOR SHALL VERIFY THE PROPER LOCATION OF ALL BARRICADING AT THE END AND BEGINNING OF EACH DAY.
8. THE CONTRACTOR SHALL ASSUME RESPONSIBILITY FOR ANY DAMAGE TO EXISTING PAVEMENTS, PAYMENT MARKING AND GUTTER, DRIVE PAYS, SIGNAGE, CURB RAIMS, SIDEWALKS, WATER AND SANITARY SEWER LINES DURING CONSTRUCTION, APART FROM THOSE SECTIONS INDICATED FOR REMOVAL, ON THE PLANS AND SHALL REPAIR OR REPLACE PER CITY STANDARDS, AT HIS OWN EXPENSE.
9. CONTRACTOR SHALL PROVIDE AND MAINTAIN ALL CONSTRUCTION SIGNAGE UNTIL THE PROJECT HAS BEEN ACCEPTED BY THE CITY OF ALBUQUERQUE.
10. THE CONTRACTOR SHALL BE RESPONSIBLE TO REPLY AT HIS EXPENSE ANY AND ALL PROPERTY CORNERS DESTROYED DURING CONSTRUCTION, ALL PROPERTY CORNERS MUST BE RESET BY A REGISTERED LAND SURVEYOR.
11. CONTRACTOR SHALL COORDINATE WITH ALL AFFECTED BUSINESSES & RESIDENCES IN THE PROJECT AREA, ACCESS TO ALL BUSINESSES & RESIDENCES SHALL REMAIN OPEN AT ALL TIMES.
12. AS BUILT PLANS OR REDLINES SHALL BE SUBMITTED TO THE CITY UPON COMPLETION OF THE PROJECT IF THE PLANS ARE CHANGED.
13. ALL SALVAGEABLE MATERIAL (SIGNS) SHALL BE DELIVERED TO THE CITY AT THE PINO YARDS, NEAR I-25 AND PASEO DEL NORTE.
14. THE CONTRACTOR SHALL BE REQUIRED TO SUBMIT AND OBTAIN APPROVAL OF A TRAFFIC CONTROL PERMIT PRIOR TO COMMENCING ALL CONSTRUCTION ACTIVITIES ON THE ROADWAY, ALONG WITH THE PERMIT, THE CONTRACTOR WILL BE REQUIRED TO SUBMIT A TRAFFIC CONTROL PLAN THAT WILL REFLECT AND COORDINATE THE CONTRACTOR'S PROPOSED CHANGING, THE PLANS SHALL BE PREPARED AND SEALED BY A NEW MEXICO REGISTERED PROFESSIONAL ENGINEER, THE PLANS BE REVIEWED BY CITY PERMITTING.
15. ALL WORK DETAILED ON THESE PLANS TO BE PERFORMED UNDER CONTACT SHALL, EXCEPT AS OTHERWISE STATED, BE PROVIDED FOR HEREON, PAGES CONSTRUCTION IN ACCORDANCE WITH THE CITY OF ALBUQUERQUE STANDARD SPECIFICATIONS FOR PUBLIC WORKS CONSTRUCTION, 2020 EDITION.

1. AN EXCAVATION/CONSTRUCTION PERMIT WILL BE REQUIRED BEFORE BEGINNING ANY WORK WITHIN THE CITY RIGHT-OF-WAY.
2. ALL WORK DETAILED ON THESE PLANS TO BE PERFORMED UNDER CONTRACT SHALL, EXCEPT AS OTHERWISE STATED OR PROVIDED FOR HEREON, BE CONSTRUCTED IN ACCORDANCE WITH THE CITY OF ALBUQUERQUE STANDARD SPECIFICATIONS FOR PUBLIC WORKS CONSTRUCTION, 2020 EDITION.
3. TWO WORKING DAYS PRIOR TO ANY EXCAVATION, THE CONTRACTOR MUST CONTACT NEWMEX ONE CALL SYSTEM (284-930 OR 811) FOR LOCATION OF EXISTING UTILITIES.
4. PRIOR TO CONSTRUCTION, THE CONTRACTOR SHALL EXCAVATE AND VERIFY THE HORIZONTAL AND VERTICAL LOCATIONS OF ALL OBSTRUCTIONS. SHOULD A CONFLICT EXIST, THE CONTRACTOR SHALL NOTIFY THE ENGINEER OR SURVEYOR IMMEDIATELY SO THAT THE CONFLICT CAN BE RESOLVED WITH A MINIMUM AMOUNT OF DELAY.
5. SEVEN (7) WORKING DAYS PRIOR TO BEGINNING CONSTRUCTION, THE CONTRACTOR SHALL SUBMIT TO THE CONSTRUCTION SERVICES DIVISION A DETAILED CONSTRUCTION SCHEDULE. TWO (2) WORKING DAYS PRIOR TO CONSTRUCTION, THE CONTRACTOR SHALL OBTAIN A BARRICADE PERMIT FROM THE CONSTRUCTION SERVICES. CONTRACTOR SHALL NOTIFY CONSTRUCTION SERVICES ENGINEER (654-5400) PRIOR TO OCCUPYING AN INTERSECTION, REFER TO SECTION 9.19 OF THE GENERAL CONDITIONS OF THE STANDARD SPECIFICATIONS.
6. ALL LONGITUDINAL STRIPPING ALTERNED OR DESTROYED SHALL BE REPLACED W/ REPESTORED HOT THERMOPLASTIC PAVER MARKINGS. AT ALL INTERSECTIONS, ADJUST THE MARKINGS AS DETERMINED OR AS INDICATED BY THE PLAN SHEET, ALL TRANSVERSE STRIPPING OR PAVEMENT MARKINGS ALTERED OR DESTROYED SHALL BE REPLACED W/ REPESTORED HOT THERMOPLASTIC PAVEMENT MARKING BY THE CONTRACTOR TO THE SAME LOCATION AS EXISTING OR AS INDICATED BY THIS PLAN SHEET.
7. CONTRACTOR SHALL NOTIFY THE ENGINEER NOT LESS THAN SEVEN (7) DAYS PRIOR TO STARTING WORK IN ORDER THAT THE CITY SURVEYOR MAY TAKE NECESSARY MEASURES TO ENSURE THE PRESERVATION OF SURVEY MONUMENTS. CONTRACTOR SHALL NOT DESTROY PERMANENT SURVEY MONUMENTS WITHOUT THE CONSENT OF THE CITY SURVEYOR AND SHALL BE RESPONSIBLE BY THE CITY SURVEYOR BEAR THE EXPENSE OF REPLACING ANY THAT MAY BE DESTROYED WITHOUT PERMISSION, REPLACEMENT SHALL BE DONE ONLY BY THE CITY SURVEYOR, WHEN A CHANGE IS MADE IN THE FINISHED ELEVATIONS OF THE PAVEMENT OF ANY ROADWAY IN WHICH A PERMANENT SURVEY MONUMENT IS LOCATED, ADJUSTED, OR AT ANY INTERSECTION, ADJUST THE MONUMENT COVER TO THE NEW GRADE (UNLESS OTHERWISE SPECIFIED, REFER TO SECTION 9.14 OF THE GENERAL CONDITIONS OF THE STANDARD SPECIFICATIONS).
8. CONTRACTOR SHALL RECORD DATA ON ALL UTILITY LINES AND ACCESSORIES AS REQUIRED BY THE CITY OF ALBUQUERQUE FOR THE PREPARATION OF "AS CONSTRUCTED" DRAWINGS. CONTRACTOR SHALL NOT COVER UTILITY LINES AND ACCESSORIES UNTIL ALL DATA HAS BEEN RECORDED.
9. CONTRACTOR SHALL MAINTAIN A CLEAN WORK SITE. CONTRACTOR SHALL PROMPTLY REMOVE ANY GRAFFITI WITHIN 24 HOURS FROM ALL EQUIPMENT, VEHICLE, WORKER OR TEMPORARY.

ITEM NUMBER	DESCRIPTION	UNITS	TOTAL	USE
380.XXX	SPEED HUMP INSTALLATION	EACH	4	4
380.061	CURB & GUTTER, MOUNTABLE MEDIAN, PC CONCRETE, INCL. SUBGRADE PREP, CP, SD 2415	LF	130	130
39	4" MEDIAN PAVEMENT, PORTLAND CEMENT CONCRETE, INCL. SUBGRADE COMPACTION, CP	SY	40.3	40.3
343.03	EXISTING PAVEMENT, ASPHALT CONCRETE, MORE THAN 4" THICK, SAWCUT, REMOVE & DISPOSE, COMPL.	SY	75	75
441.X01	RETROREFLECTIVE PAVEMENT MARKINGS, 4" WIDTH, CP	LF	4500	4500
441.X02	RETROREFLECTIVE PAVEMENT MARKINGS, 12" WIDTH, CP	LF	300	300
441.X03	RETROREFLECTIVE YIELD PAVEMENT MARKING	EA	16	16
441.021	REFLECTORIZED PLASTIC WOVEN STOP, CP	EA	1	1
441.022	REFLECTORIZED PLASTIC WOVEN AHEAD, CP	EA	1	1
445.12	REMOVAL OF PAVEMENT ARROW, SYMBOL, OR WORD	EA	2	2
450.011	ALUMINUM PANEL SIGN, CP	SF	81	81
450.01	SQUARE TUBE STEEL POSTS & BASE POSTS FOR ALUMINUM PANEL SIGN, CP	POST	270	270



DESIGNED BY:	C.VERMILION
DRAWN BY:	M.GARCIA
CHECKED BY:	K.THORSON
DATE	11/13/2023

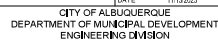

GARFIELD AVE IMPROVEMENTS
GENERAL NOTES

DESIGN REVIEW COMMITTEE	CITY ENGINEER APPROVAL	ZONE MAP NO.
		K 16

CITY PROJECT NO.

SHEET NO.	TOTAL SHEET
-----------	-------------

SHEET NO. 2

PLAN DRAWING SCALE: NONE

