

Google Maps



Imagery ©2024 Google, Imagery ©2024 Airbus, Maxar Technologies, U.S. Geological Survey, Map data ©2024 Google 20 ft

Google Maps 1391 Palomas Dr SE



Image capture: Feb 2023 © 2024 Google

Google Maps 5301 Gibson Blvd SE


Albuquerque, New Mexico

Google Street View

Jul 2023


See more dates


Same location as
previous page,
opposite view.

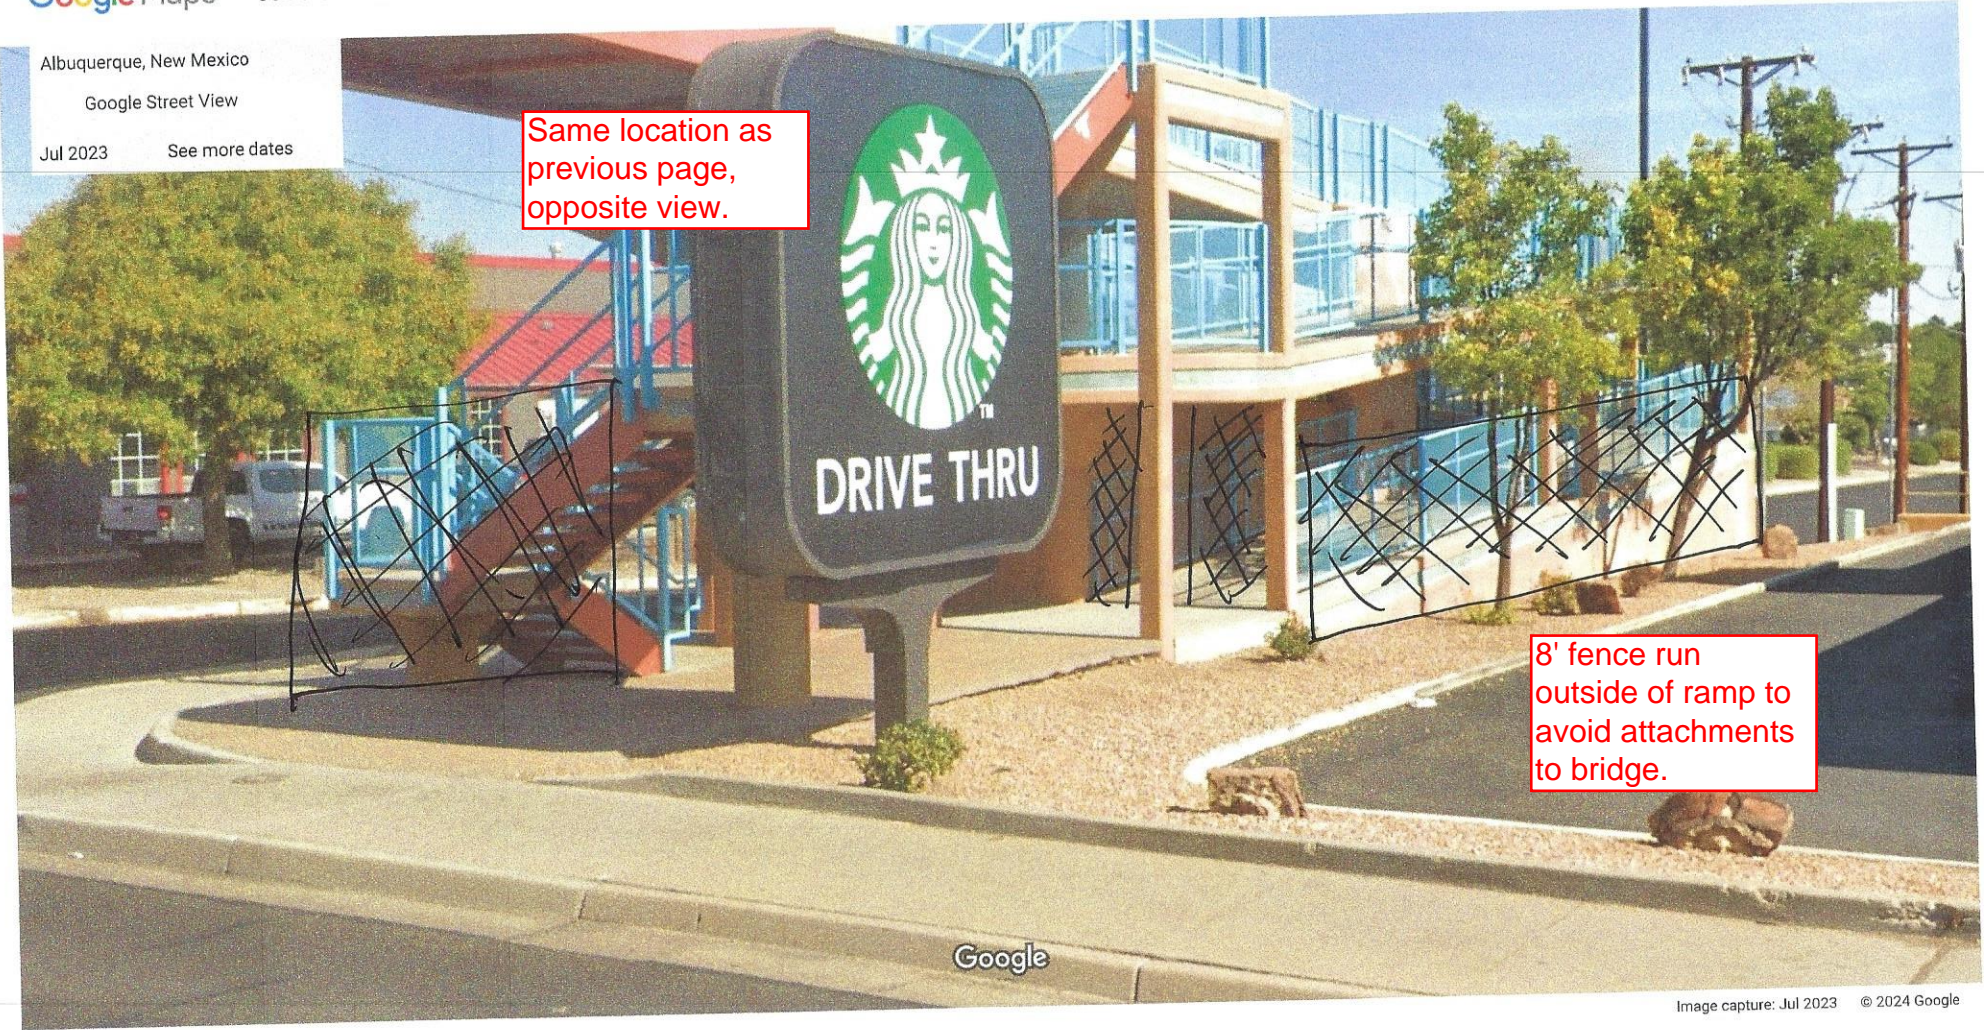

Google Maps Albuquerque, New Mexico

 

[See more dates](#)

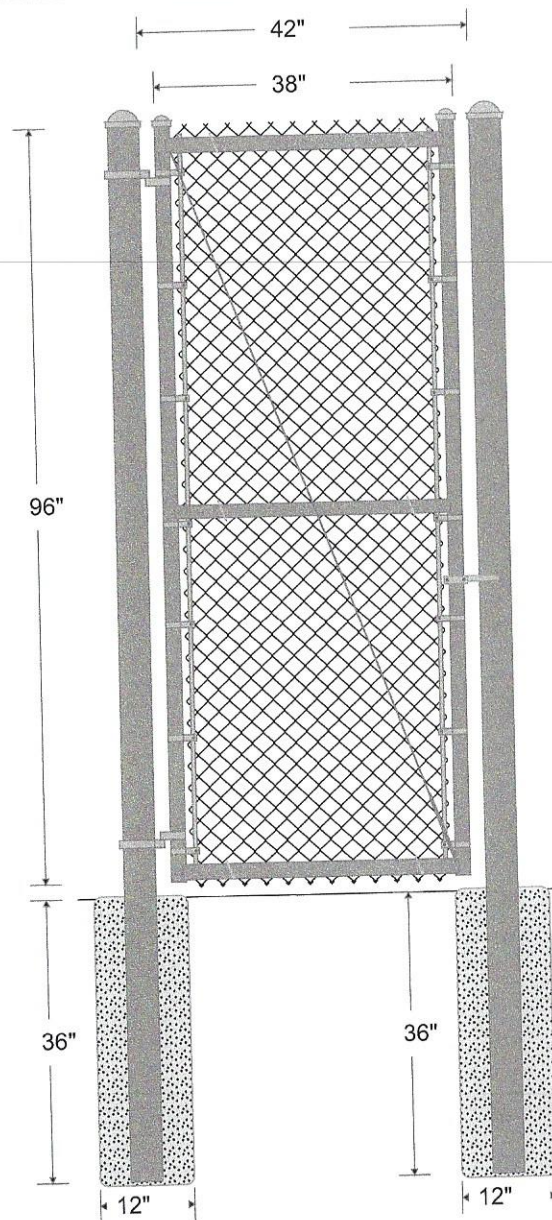

FABRIC: 96" 9 GA. G.A.W. (2" Mesh)
BK CHAIN LINK FABRIC.

BRACING: 1 5/8" O.D. DQ-40 PIPE,
1.83 lbs. per foot, used for the
middle rail & bottom rail.

GATES: Framework of 1 7/8" DQ-40
PIPE, 2.28 lbs. per foot. Gates
braced and trussed as necessary.
Same fabric as fence.

GATE POST: 4" O.D. DQ-40 PIPE, 6.56
lbs. per foot.

FITTINGS: REGULAR BRACE BAND &
CARRIAGE BOLT, PRESSED STEEL
RAIL-END, LINE RAIL CLAMP, PRESSED
STEEL EYE-TOP, PRESSED STEEL CAP,
3/16" X 3/4" TENSION BAR, REGULAR
TENSION BAND & CARRIAGE BOLT.

TIE WIRE: 10 1/2" 12 GA. STEEL TIE
WIRE & 6 1/2" 9 GA. STEEL TIE WIRE
spaced 15" on center for line posts
& 24" on center for rails.


POST FOOTING: 6" X 6" X 1/4"
GALVANIZED BASE PLATE POST FOOTING.



TriWest Fence LLC
110 Denny Road
Bernalillo, NM 87004
505-898-3678

3.5' SINGLE GATE, 1 7/8" DQ-40 PIPE FRAME

Drawn: 01/26/2024
File:

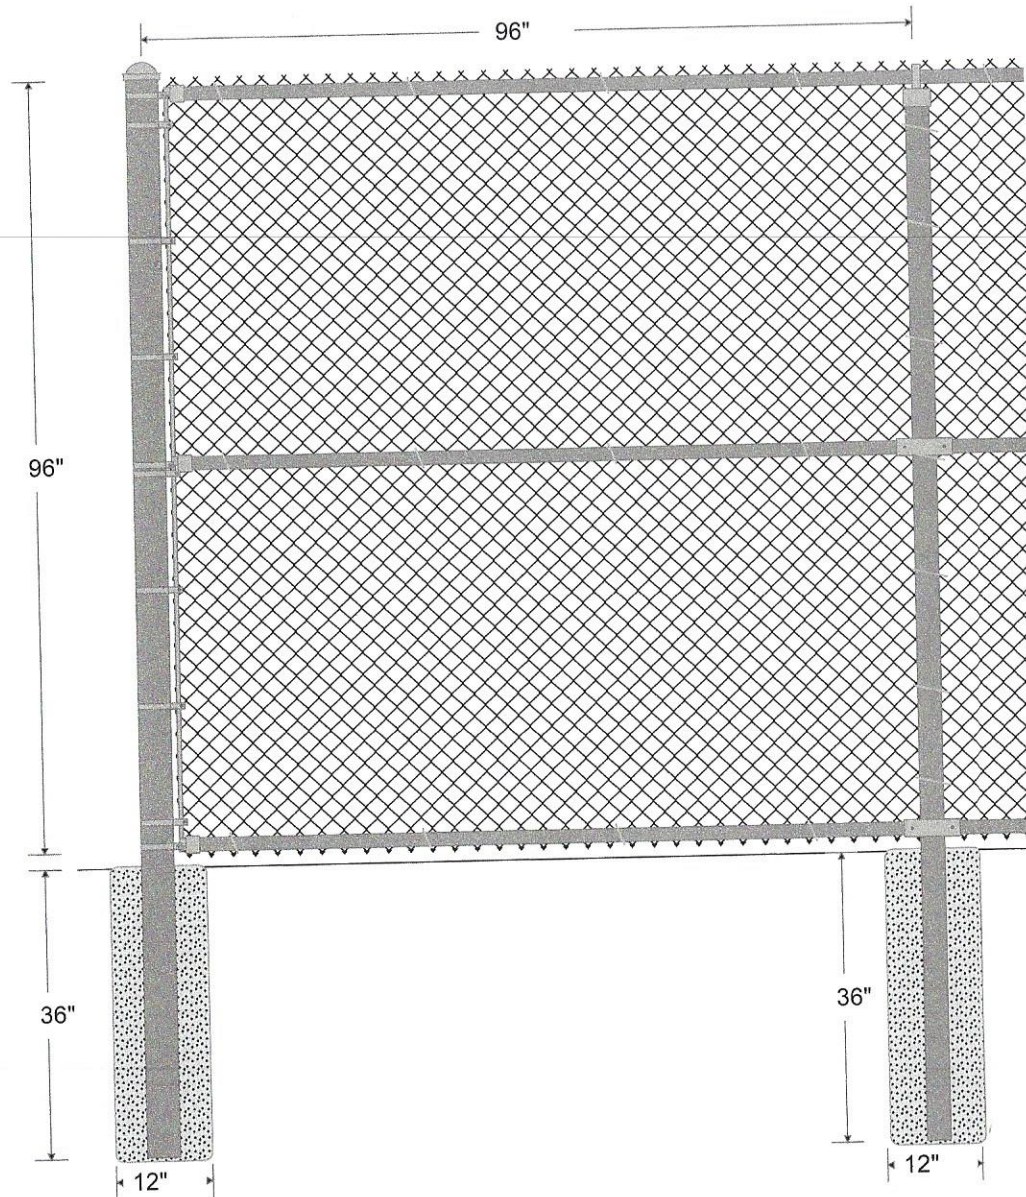

FABRIC: 96" 9 GA. G.A.W. (2" Mesh)
BK CHAIN LINK FABRIC.

TOP RAIL: 1 5/8" O.D. DQ-40 PIPE,
1.83 lbs. per foot. Top rail 21'
in length, joined with 1 5/8"
SLEEVE.

LINE POST: 2 7/8" O.D. DQ-40 PIPE,
4.64 lbs. per foot. Line posts set
8' on center maximum spacing.

TERMINAL POST: 4" O.D. DQ-40 PIPE,
6.56 lbs. per foot.

BRACING: 1 5/8" O.D. DQ-40 PIPE,
1.83 lbs. per foot, used for the
middle rail & bottom rail.

FITTINGS: REGULAR BRACE BAND &
CARRIAGE BOLT, PRESSED STEEL
RAIL-END, LINE RAIL CLAMP, PRESSED
STEEL EYE-TOP, PRESSED STEEL CAP,
3/16" X 3/4" TENSION BAR, REGULAR
TENSION BAND & CARRIAGE BOLT.

TIE WIRE: 10 1/2" 12 GA. STEEL TIE
WIRE & 6 1/2" 9 GA. STEEL TIE WIRE
spaced 15" on center for line posts
& 24" on center for rails.

POST FOOTING: 6" X 6" X 1/4"
GALVANIZED BASE PLATE POST FOOTING.



LINE OF FENCE

TriWest Fence LLC
110 Denny Road
Bernalillo, NM 87004
505-898-3678

Drawn: 01/26/2024
File: