

City of Albuquerque

Department of Municipal Development

Traffic Engineering Division




Cortez Dr/Rio Vista Dr SW


Speed Humps

June 2024



Zone Atlas Map L-11


CITY OF ALBUQUERQUE DEPARTMENT OF MUNICIPAL DEVELOPMENT TRAFFIC ENGINEERING DIVISION		
TITLE: Cortez Dr Speed Humps		
NOT FOR CONSTRUCTION	DESIGNED BY: RG	Mo./Day/Yr. 05/25/2024 LAST DESIGN UPDATE
	CHECKED BY: TB	
City Project No. CPN	Zone Map No.	Sheet 1
		Of 5

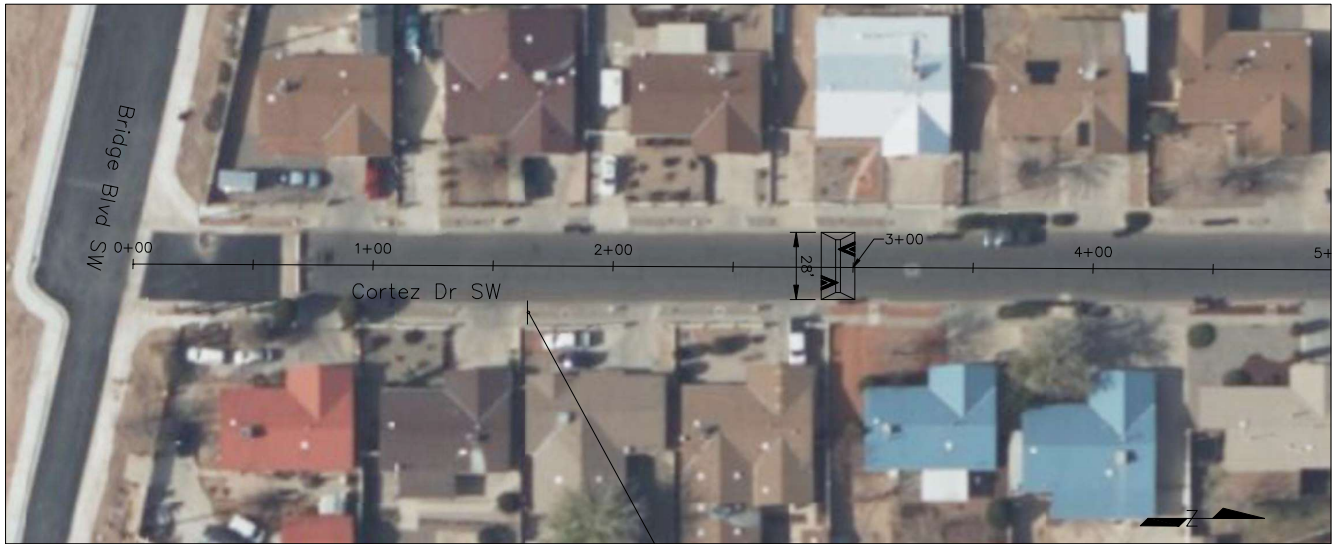

MATCH LINE 5+00

SCALE: 1" = 40' (BASED ON 11"x17" SHEET)

NOTES
 INSTALL NEW SPEED HUMP, PER COA STANDARD
 INSTALL 1" WIDE WHITE THERMOPLASTIC STRIPE
 INSTALL NEW SIGN AND POST W17-1-30 WITH W16-4P (NEXT 1/4 MILE)
 ALL NEW STRIPE EXCEPT BIKE SYMBOLS SHALL BE HOT THERMOPLASTIC

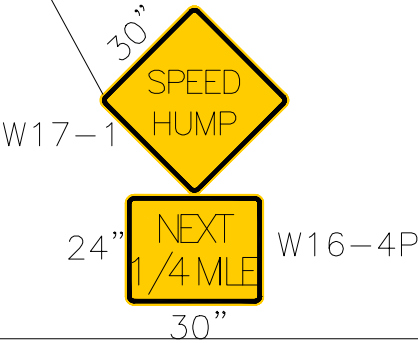

CITY OF ALBUQUERQUE DEPARTMENT OF MUNICIPAL DEVELOPMENT TRAFFIC ENGINEERING DIVISION			
TITLE: Cortez Dr Speed Humps			
NOT FOR CONSTRUCTION	DESIGNED BY:	RG	No./Day/Yr. 05/25/2000 LAST DESIGN UPDATE
	CHECKED BY:	TB	
City Project No. CPN	Zone Map No.	Sheet 2	Of 5




NOTES

INSTALL NEW SPEED HUMP, PER COA STANDARD

INSTALL 1' WIDE WHITE THERMOPLASTIC STRIPE

INSTALL NEW SIGN AND POST W17-1-30 WITH W16-4P(NEXT 1/4 MILE)


ALL NEW STRIPE EXCEPT BIKE SYMBOLS SHALL BE HOT THERMOPLASTIC


CITY OF ALBUQUERQUE DEPARTMENT OF MUNICIPAL DEVELOPMENT TRAFFIC ENGINEERING DIVISION			
TITLE: Cortez Dr Speed Humps			
NOT FOR CONSTRUCTION	DESIGNED BY:	RG	Mo./Day/Yr. 05/25/2000 LAST DESIGN UPDATE
	CHECKED BY:	TB	
City Project No.	Zone Map No.	Sheet	Of
		3	5







SCALE: 1" = 40'(BASED ON 11"x17" SHEET)


NOTES
INSTALL NEW SPEED HUMP, PER COA STANDARD
INSTALL 1" WIDE WHITE THERMOPLASTIC STRIPE
INSTALL NEW SIGN AND POST W17-1-30 WITH W16-4P(NEXT 1/4 MILE)
ALL NEW STRIPE EXCEPT BIKE SYMBOLS SHALL BE HOT THERMOPLASTIC

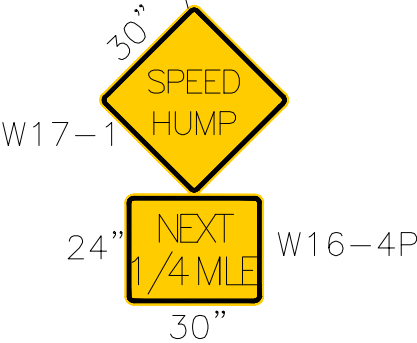

CITY OF ALBUQUERQUE DEPARTMENT OF MUNICIPAL DEVELOPMENT TRAFFIC ENGINEERING DIVISION			
TITLE: Cortez Dr Speed Humps			
NOT FOR CONSTRUCTION	DESIGNED BY:	RG	LAST DESIGN UPDATE
	CHECKED BY:	TB	
City Project No.	Zone Map No.	Sheet 4	Of 5

**14' SPEED HUMP PROFILE
WITH EDGE TAPER**

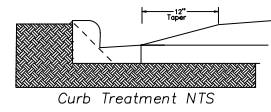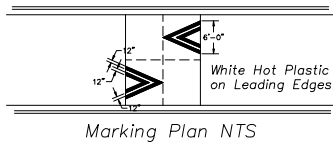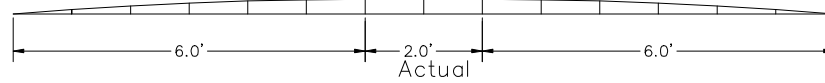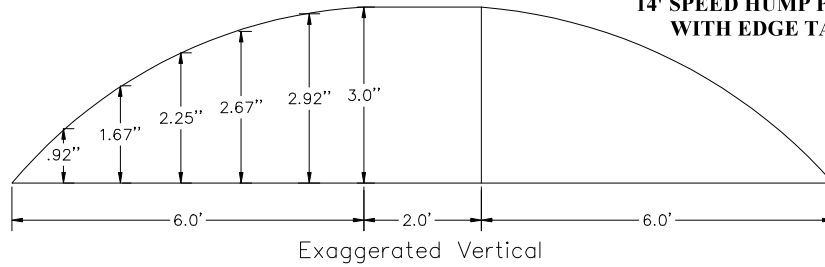

CITY OF ALBUQUERQUE DEPARTMENT OF MUNICIPAL DEVELOPMENT TRAFFIC ENGINEERING DIVISION				 No./Day/Yr. 05/25/2000
TITLE: Cortez Dr Speed Humps				
NOT FOR CONSTRUCTION	DESIGNED BY:	RG		LAST DESIGN UPDATE
	CHECKED BY:	TB		
City Project No.	Zone Map No.	Sheet	Of	
		5	5	