

City of Albuquerque

Department of Municipal Development

Traffic Engineering Division




Vicinity Map
Zone Atlas Map K14



Cromwell Ave SE

Speed Humps

July 2024


CITY OF ALBUQUERQUE DEPARTMENT OF MUNICIPAL DEVELOPMENT TRAFFIC ENGINEERING DIVISION				
TITLE: Cromwell Ave Speed Humps				
NOT FOR CONSTRUCTION	DESIGNED BY:	RG	Mo./Day/Yr. 05/25/2024 LAST DESIGN UPDATE	
	CHECKED BY:	TB		
City Project No. CPN	Zone Map No.	Sheet 1	Of 3	




SCALE: 1" = 40' (BASED ON 11"x17" SHEET)





NOTES


- INSTALL 2 NEW SPEED HUMPS, PER COA STANDARD
- INSTALL 1" WIDE WHITE THERMOPLASTIC STRIPE
- INSTALL 2 NEW SIGN AND POST W17-1-30 WITH W16-4P(NEXT 1/4 MILE)
- ALL NEW STRIPE EXCEPT BIKE SYMBOLS SHALL BE HOT THERMOPLASTIC

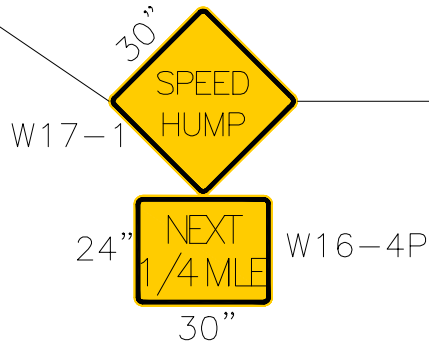

CITY OF ALBUQUERQUE DEPARTMENT OF MUNICIPAL DEVELOPMENT TRAFFIC ENGINEERING DIVISION				 No./Day/Yr. 05/25/2000 LAST DESIGN UPDATE
TITLE: Cromwell Ave Speed Humps				
NOT FOR CONSTRUCTION	DESIGNED BY:	RG		
	CHECKED BY:	TB		
City Project No. CPN	Zone Map No.	Sheet 2	Of 3	

14' SPEED HUMPS PROFILE WITH EDGE TAPER

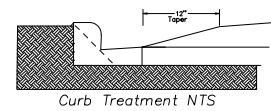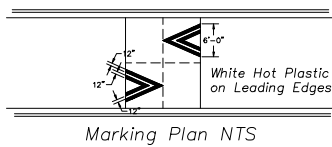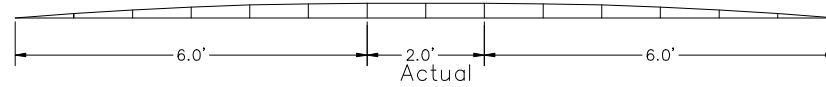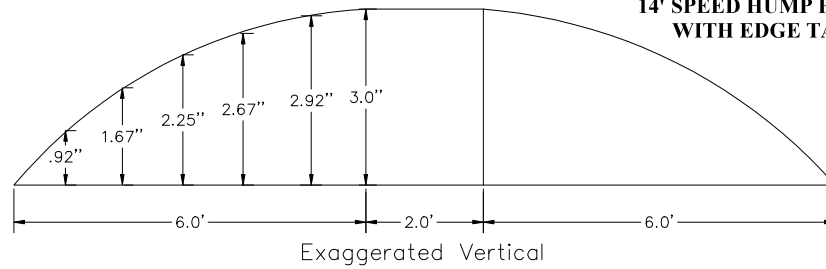

CITY OF ALBUQUERQUE DEPARTMENT OF MUNICIPAL DEVELOPMENT TRAFFIC ENGINEERING DIVISION				
TITLE: Cromwell Ave Speed Humps				
NOT FOR CONSTRUCTION	DESIGNED BY:	RG	No./Day/Yr. 05/25/2000 LAST DESIGN UPDATE	
	CHECKED BY:	TB		
City Project No.	Zone Map No.	Sheet	Of	
		3	3	