

City of Albuquerque

Department of Municipal Development

Traffic Engineering Division




Derickson Ave NE



Speed Cushions

April 2024

Vicinity Map
Zone Atlas Map D20



CITY OF ALBUQUERQUE DEPARTMENT OF MUNICIPAL DEVELOPMENT TRAFFIC ENGINEERING DIVISION			
TITLE: Derickson Ave Speed Cushions			
NOT FOR CONSTRUCTION	DESIGNED BY: RG	LAST DESIGN UPDATE Mo./Day/Yr. 05/25/2020	
	REVIEWED BY: TB		
City Project No. CPN	Zone Map No.	Sheet 1	Of 5

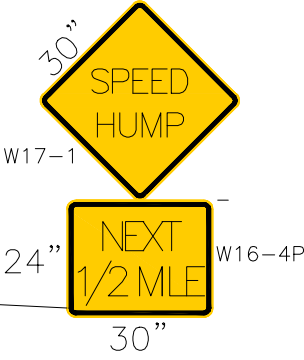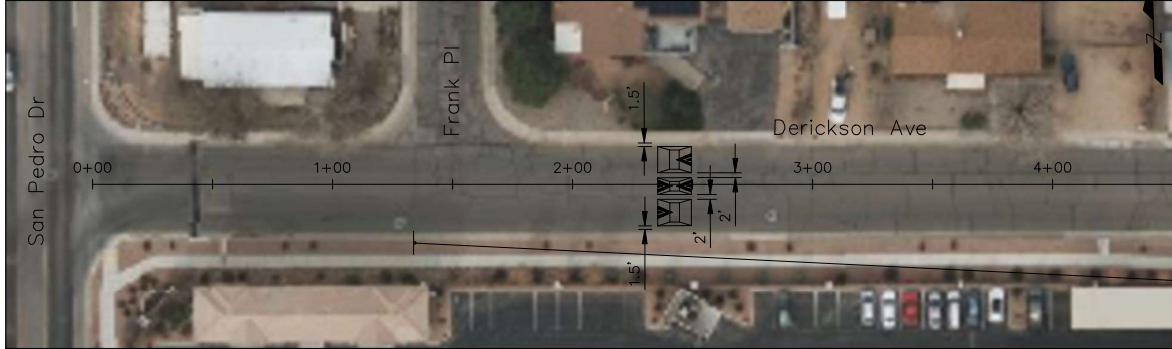

SCALE: 1" = 40'(BASED ON 11"x17" SHEET)



- NOTES**
- ALL NEW STRIPE EXCEPT BIKE SYMBOLS SHALL BE HOT THERMOPLASTIC
 - INSTALL NEW SPEED CUSHION, PER CUSHION DETAIL
 - ALL CUSHIONS TO BE A MINIMUM 7 FT WIDE
 - INSTALL 2 NEW SIGN AND POSTS W17-1-30 WITH W16-4P (NEXT 1/2 MILE)

CITY OF ALBUQUERQUE DEPARTMENT OF MUNICIPAL DEVELOPMENT TRAFFIC ENGINEERING DIVISION TITLE: Derickson Ave Speed Cushions			
<div>NOT FOR CONSTRUCTION</div>	DESIGNED BY:	RG	
	REVIEWED BY:	TB	
City Project No. CPN	Zone Map No.	Sheet 2	Of 5

LAST DESIGN UPDATE

Mo./Day/Yr.

05/25/2020

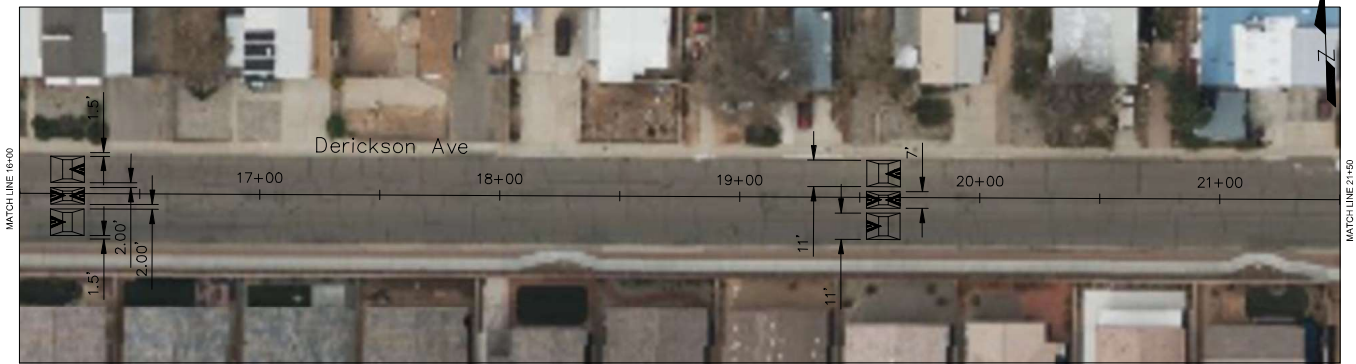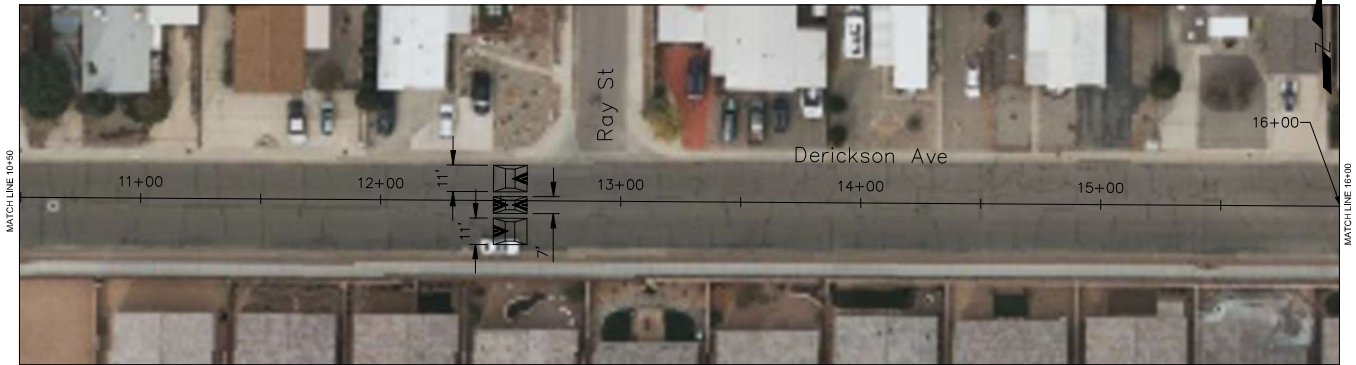

SCALE: 1" = 40' (BASED ON 11"X17" SHEET)


NOTES




ALL NEW STRIPE EXCEPT BIKE SYMBOLS SHALL BE HOT THERMOPLASTIC

INSTALL NEW SPEED CUSHION, PER CUSHION DETAIL

ALL CUSHIONS TO BE A MINIMUM 7 FT WIDE


INSTALL 2 NEW SIGN AND POST W17-1-30 WITH W16-4p (NEXT 1/2 MILE)

CITY OF ALBUQUERQUE DEPARTMENT OF MUNICIPAL DEVELOPMENT TRAFFIC ENGINEERING DIVISION				 No./Day/Yr. 05/25/2020 LAST DESIGN UPDATE
TITLE: Derickson Ave Speed Cushions				
NOT FOR CONSTRUCTION	DESIGNED BY:	RG		
	REVIEWED BY:	TB		
City Project No. CPN	Zone Map No.	Sheet 3	Of 5	

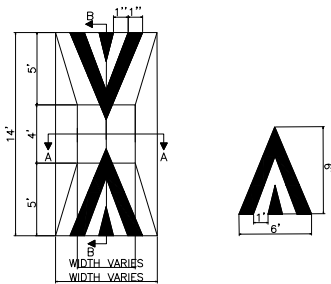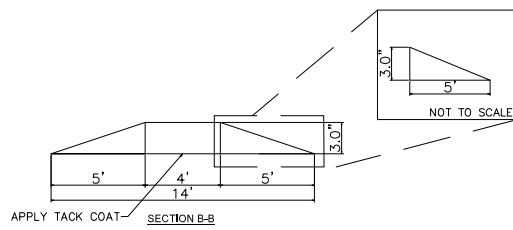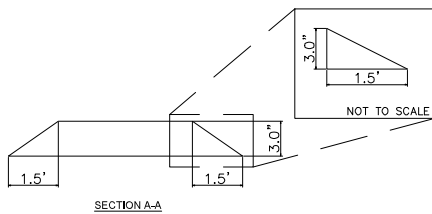

SPEED CUSHION STRIPING LAYOUT

- Notes:
- All Cushions must have a minimum width of 7 Ft
 - Maximum width of cushions depends on width of roadway

CITY OF ALBUQUERQUE DEPARTMENT OF MUNICIPAL DEVELOPMENT TRAFFIC ENGINEERING DIVISION				
TITLE: Derickson Ave Speed Cushions				
NOT FOR CONSTRUCTION	DESIGNED BY:	RG		Mo./Day/Yr. 05/25/2000 LAST DESIGN UPDATE
	REVIEWED BY:	TB		
City Project No.	Zone Map No.	Sheet	Of	
		5	5	