



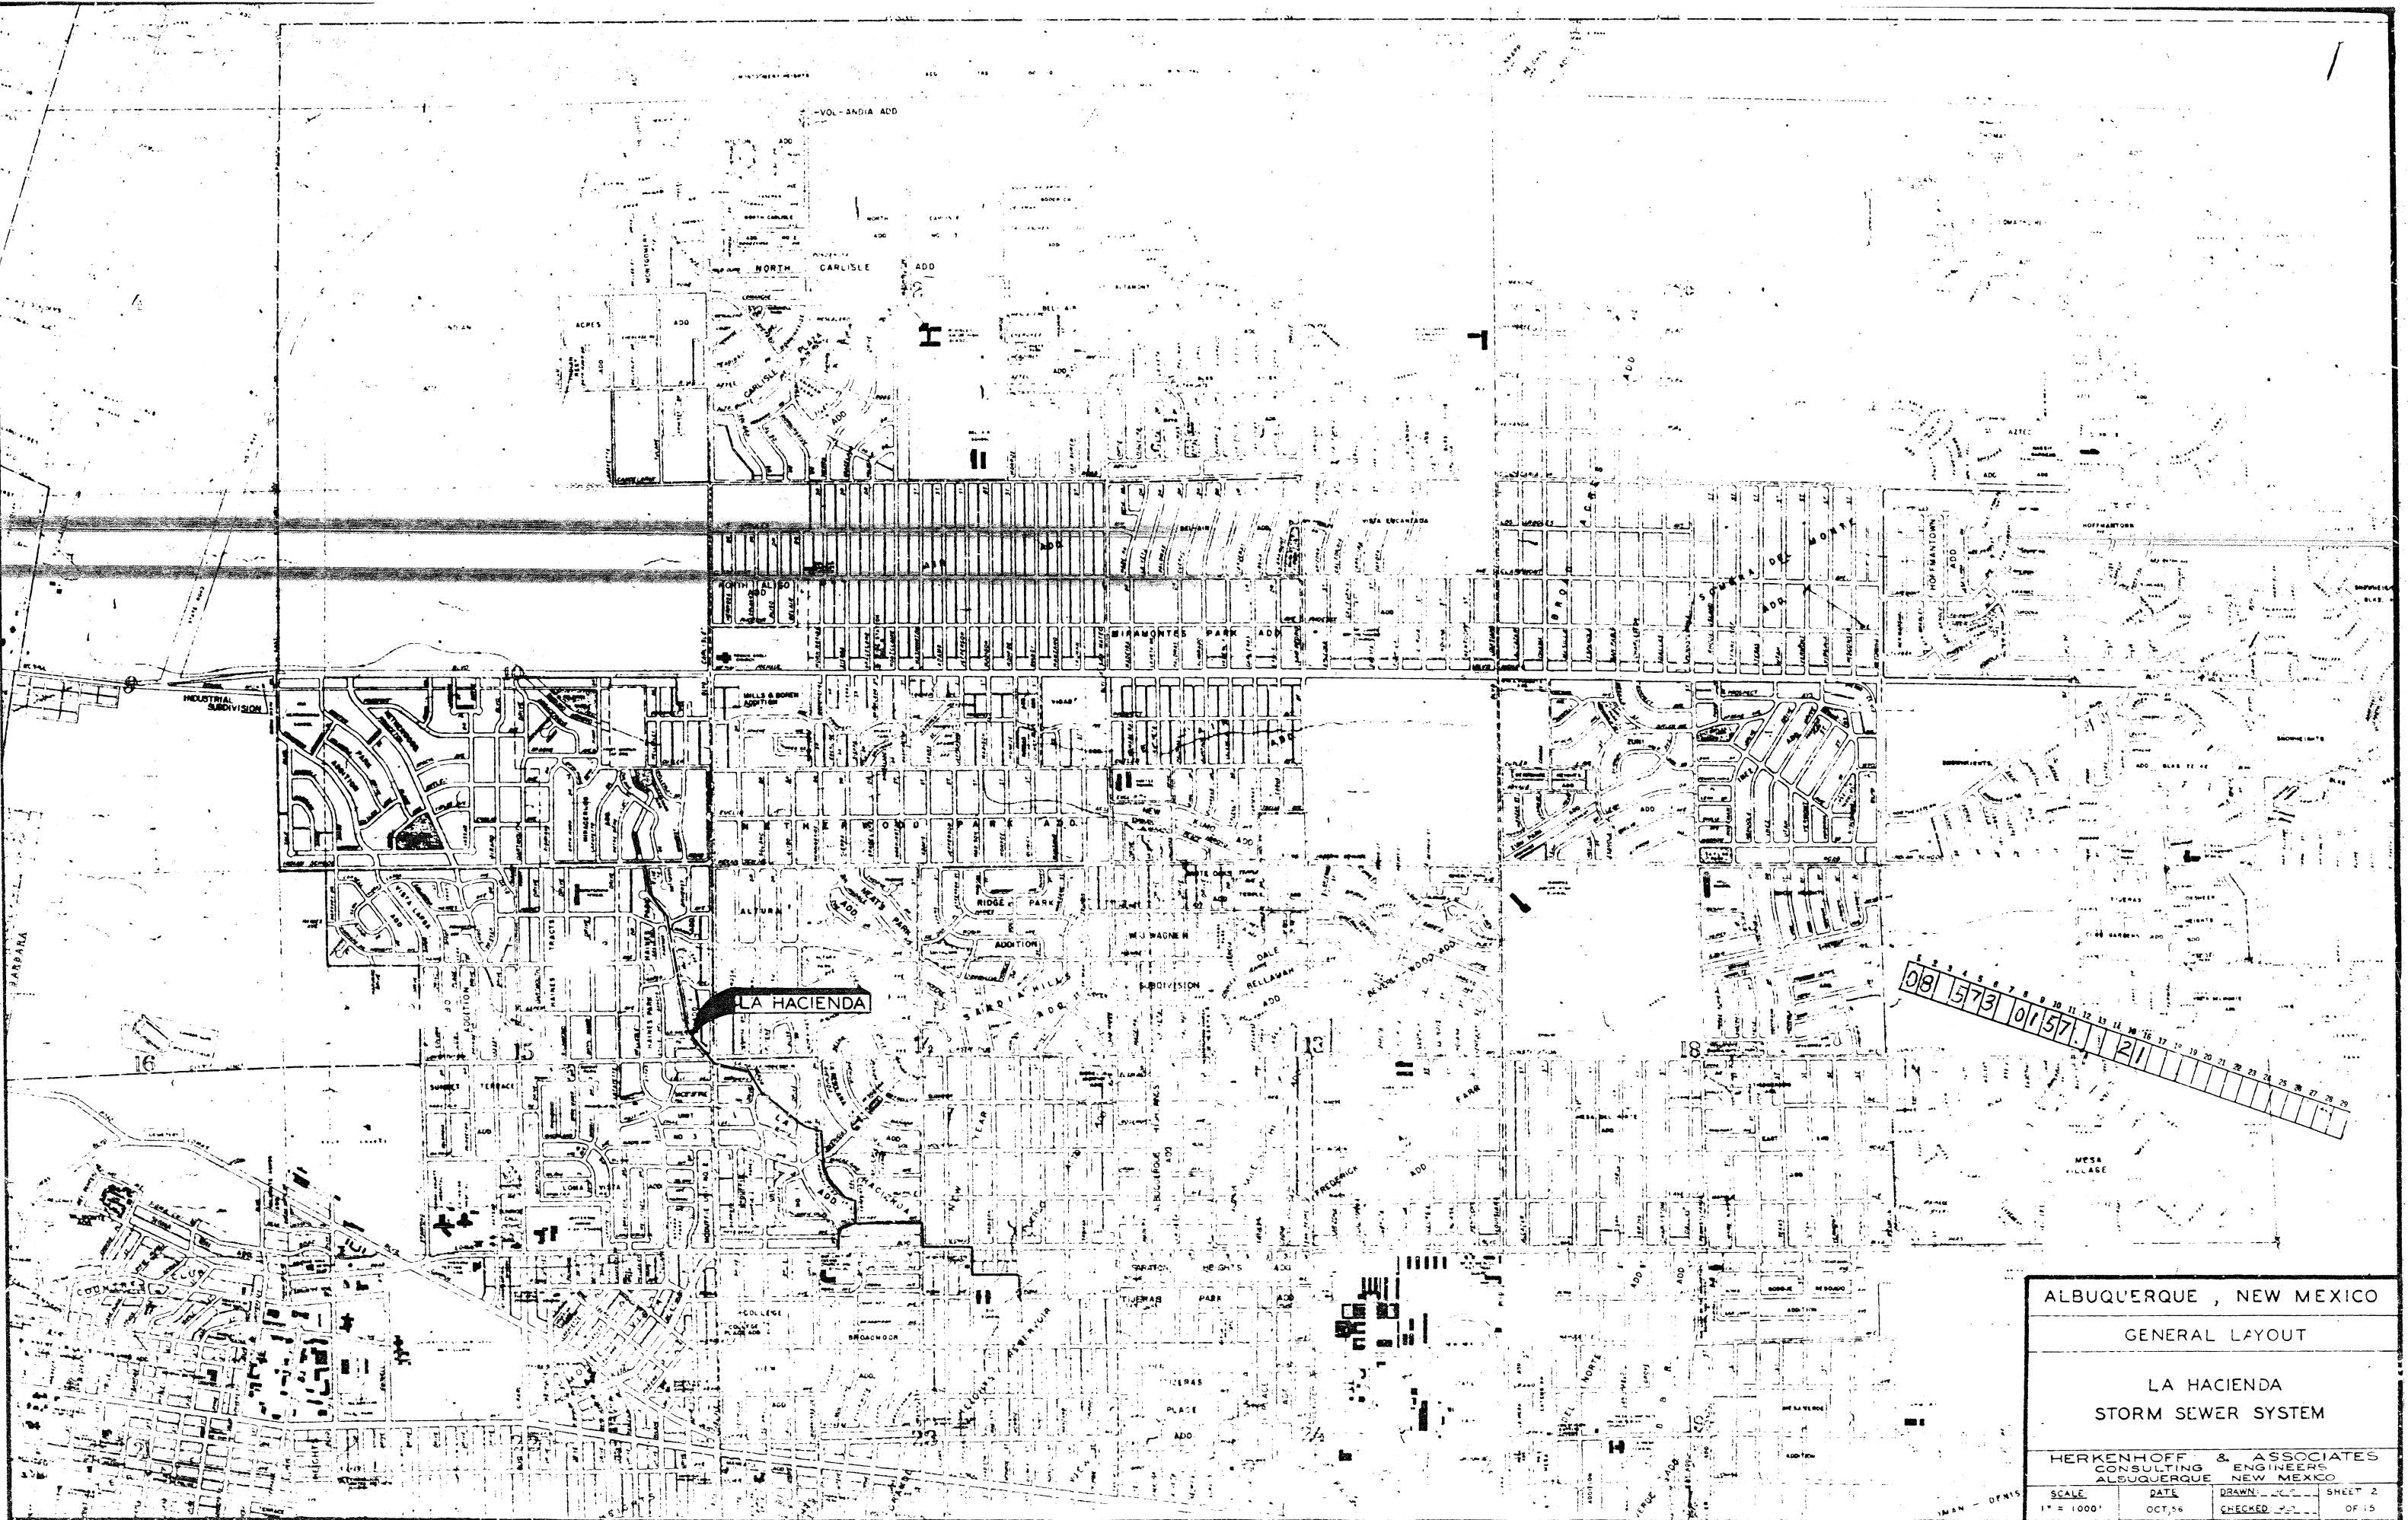
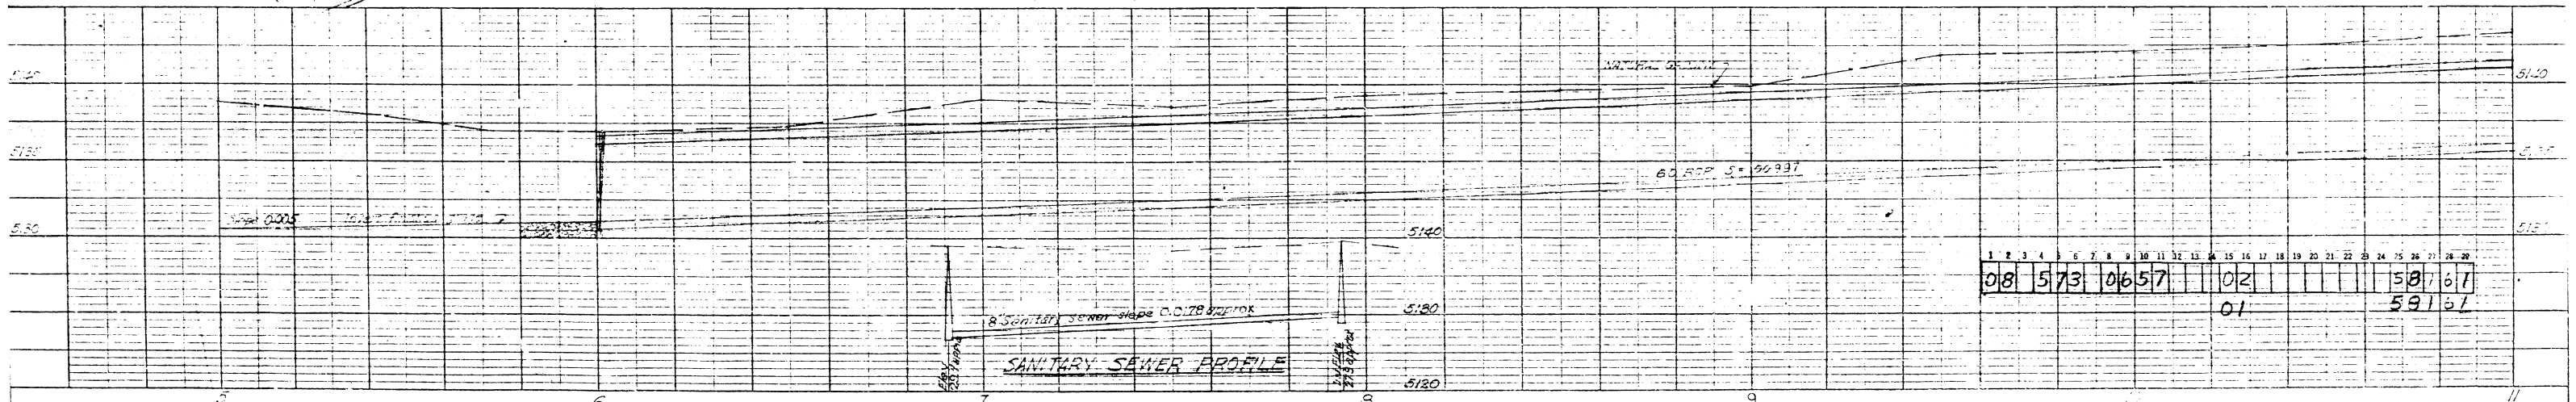
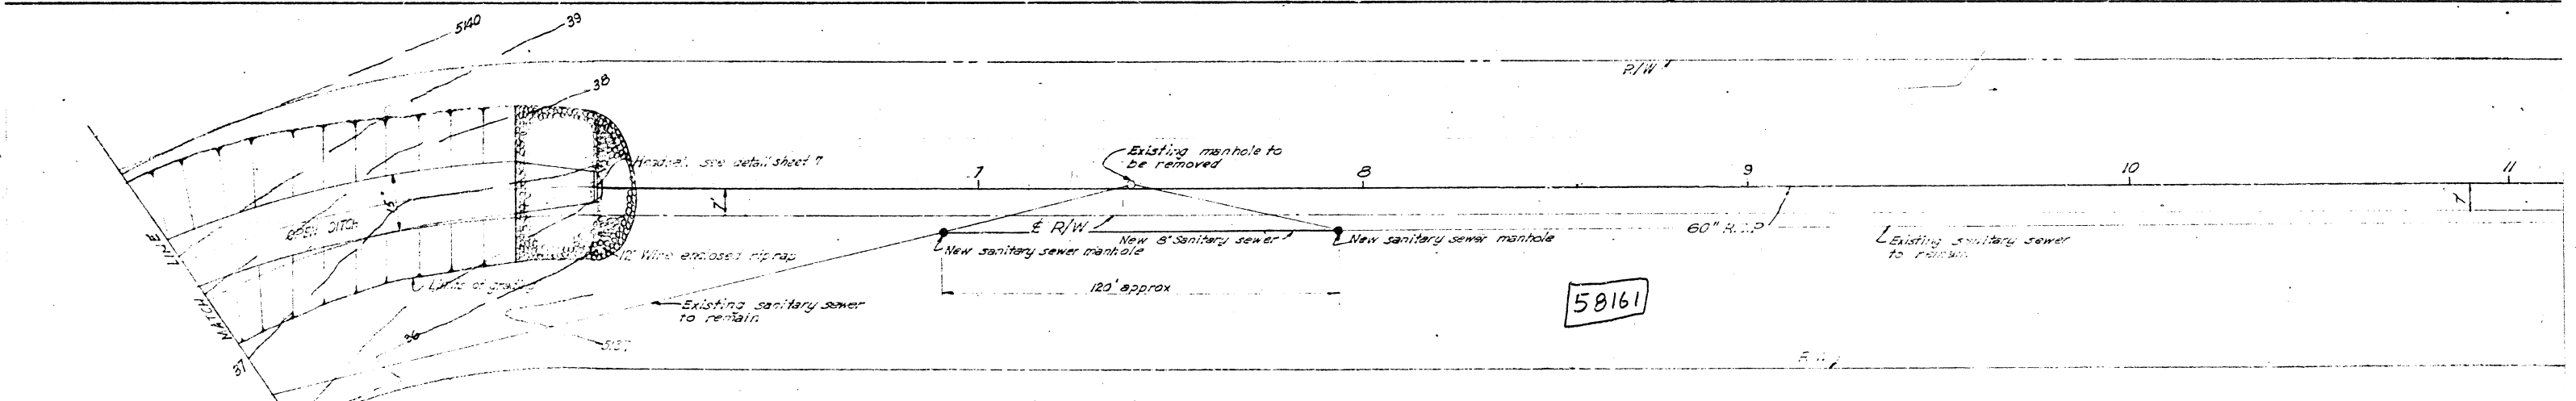
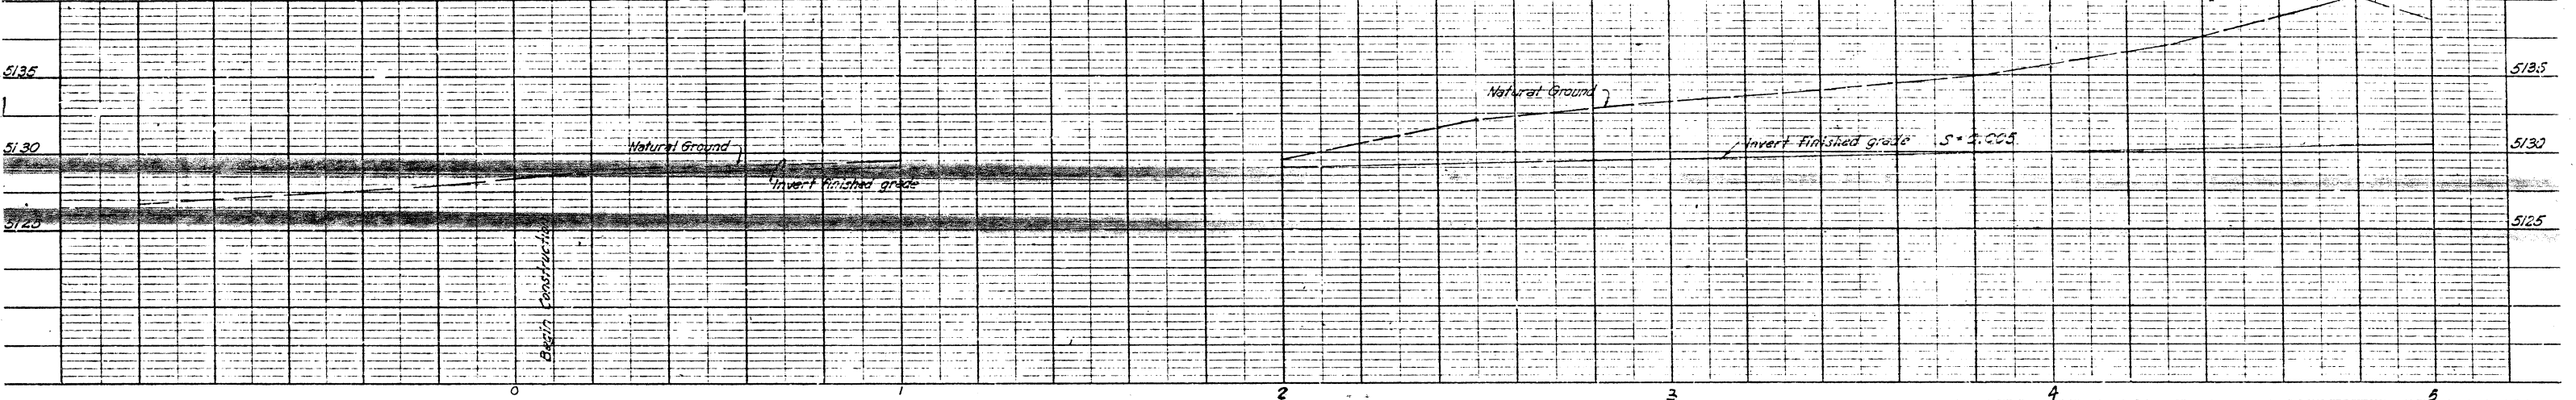
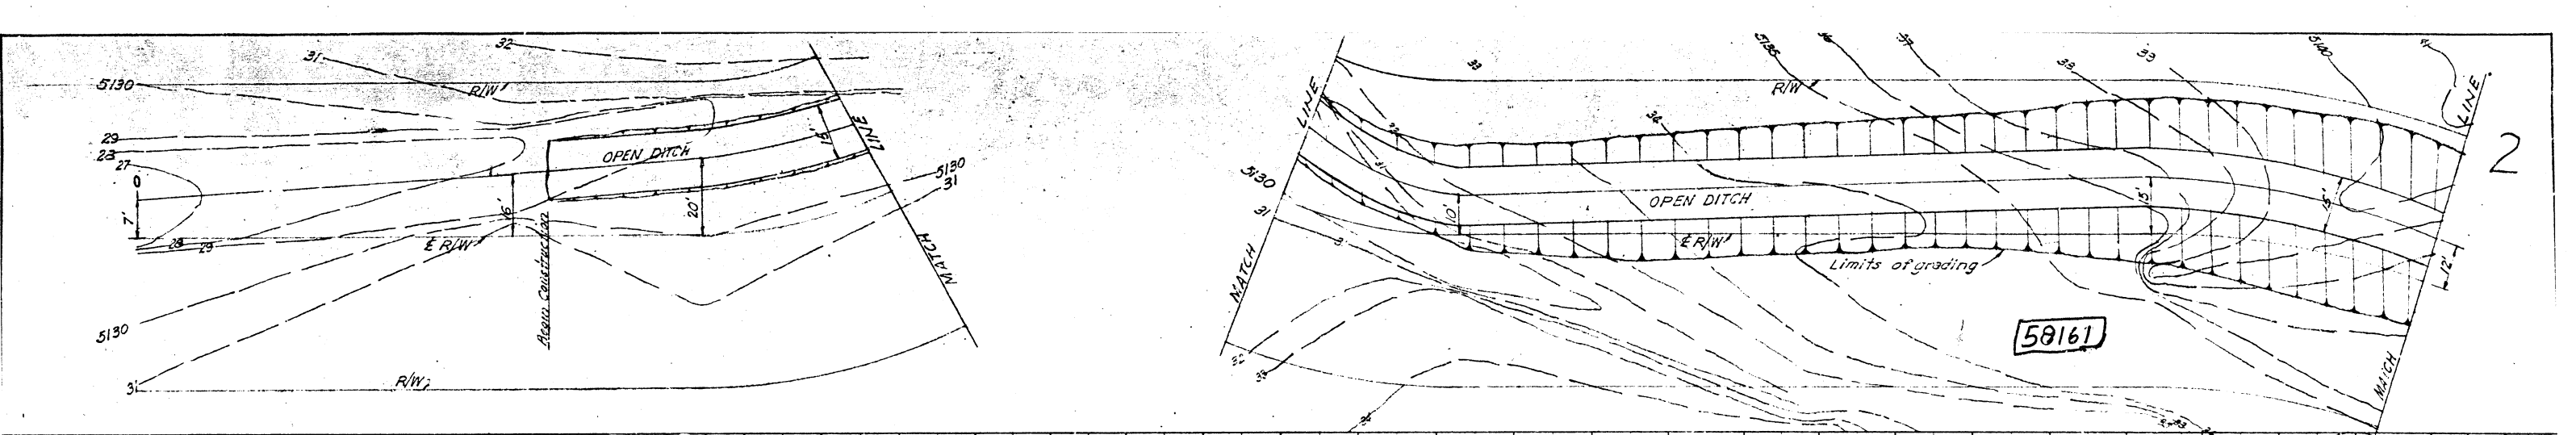


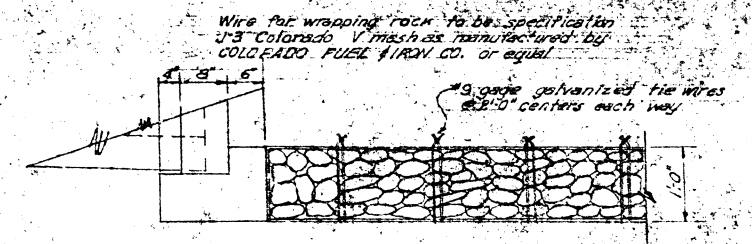


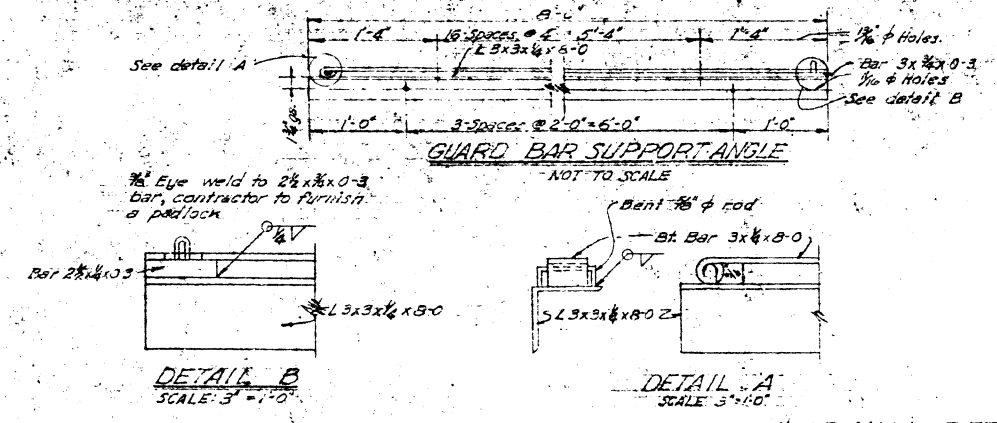


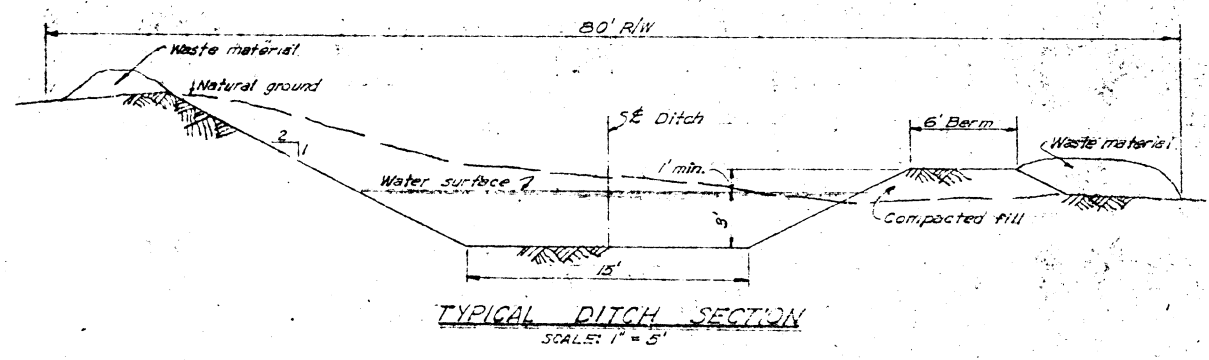


WIRE ENCLOSED RIPRAP
NOT TO SCALE.

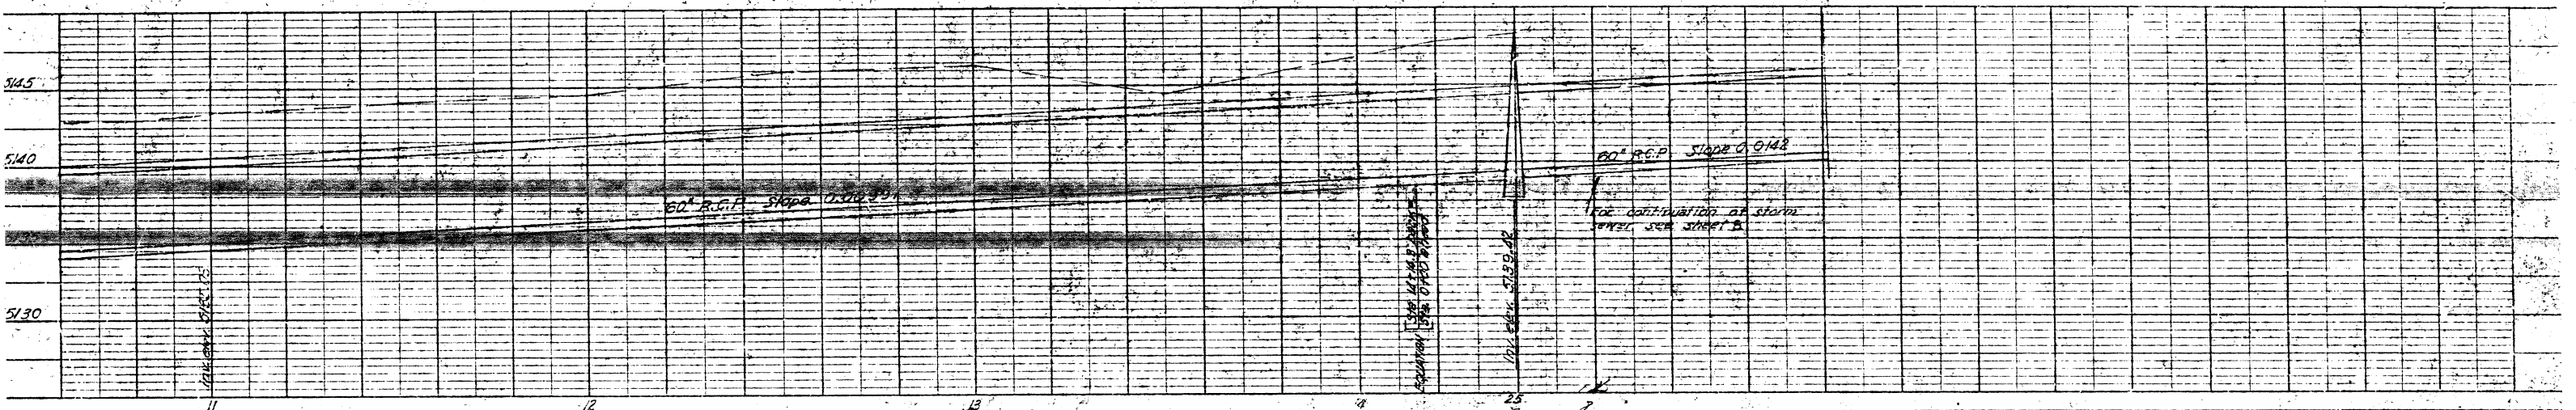


HEADWALL DETAILS

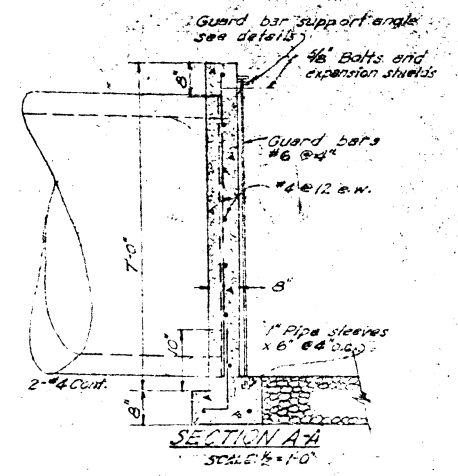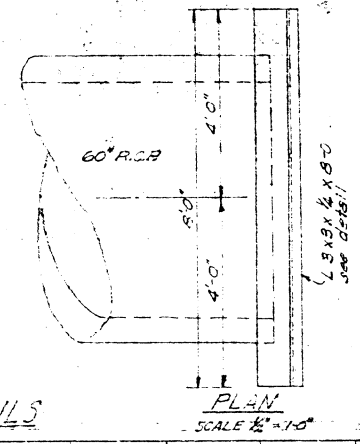


1	2	3	4	5	6	7	8	9	10	11	12	13	14	15	16	17	18	19	20	21	22	23	24	25	26	27	28	29
08	573	0757								01															58161			

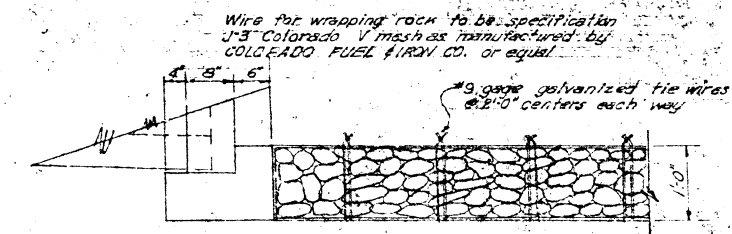



WIRE ENCLOSED RIPRAP
NOT TO SCALE.

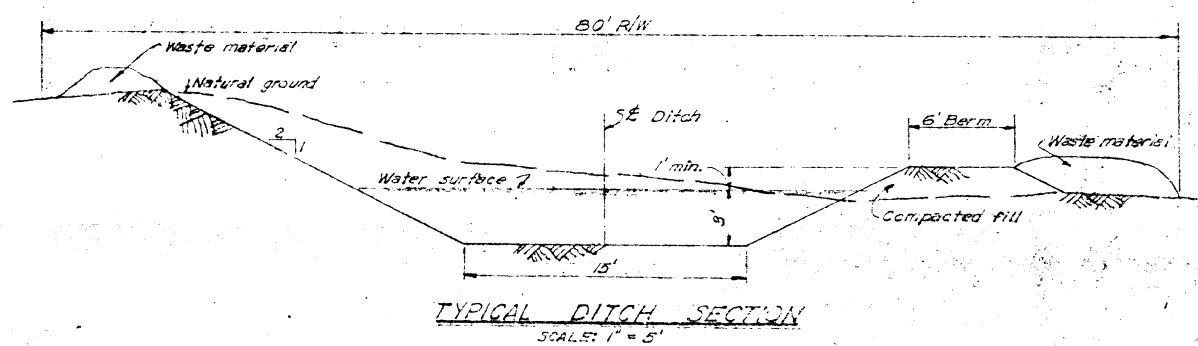





TYPICAL DITCH SECTION
SCALE: 1" = 5'

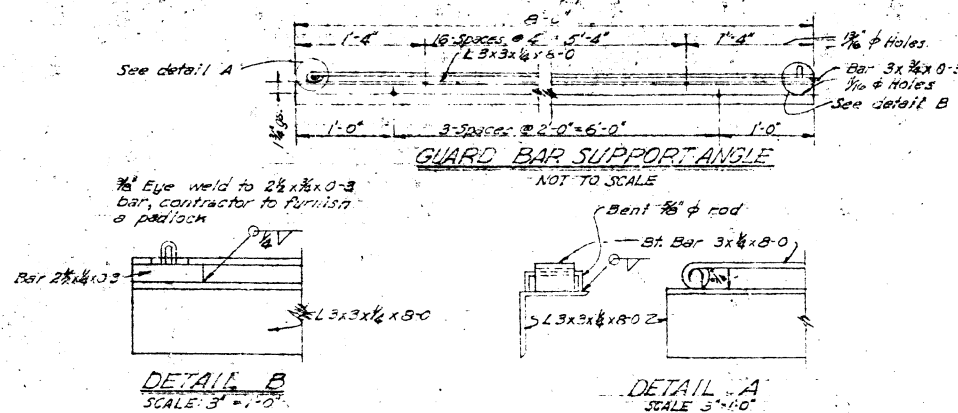

HEADWALL DETAILS

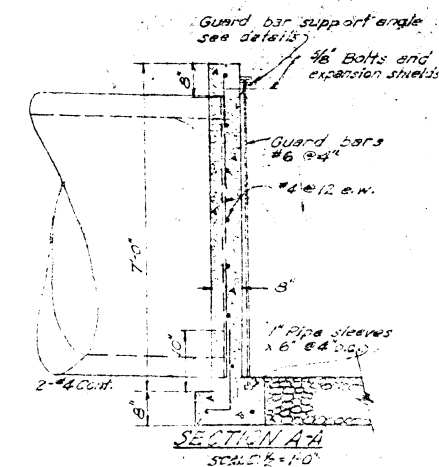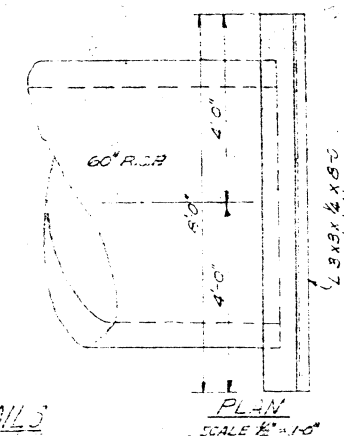

1	2	3	4	5	6	7	8	9	10	11	12	13	14	15	16	17	18	19	20	21	22	23	24	25	26	27	28	29	30
08			5	7	3		0	7	5	7				0	1									5	8		1	6	

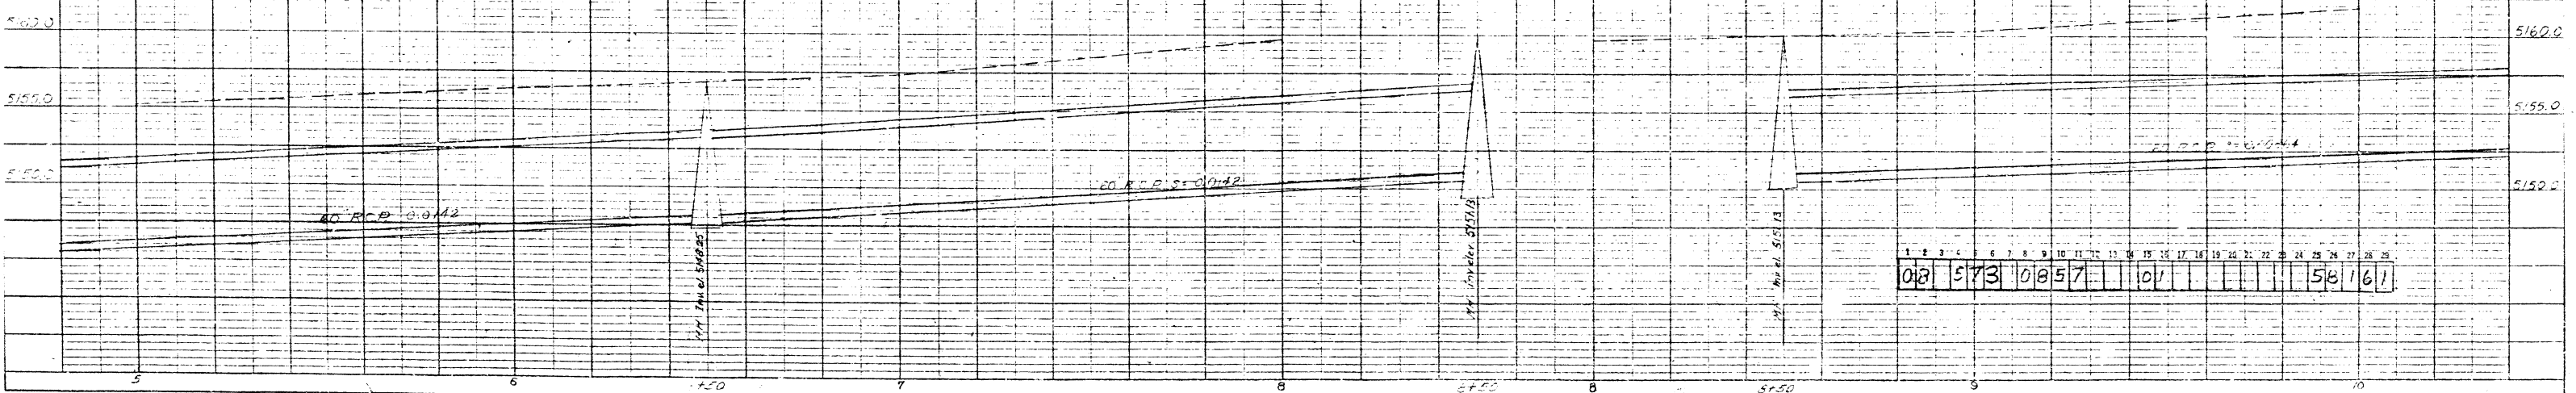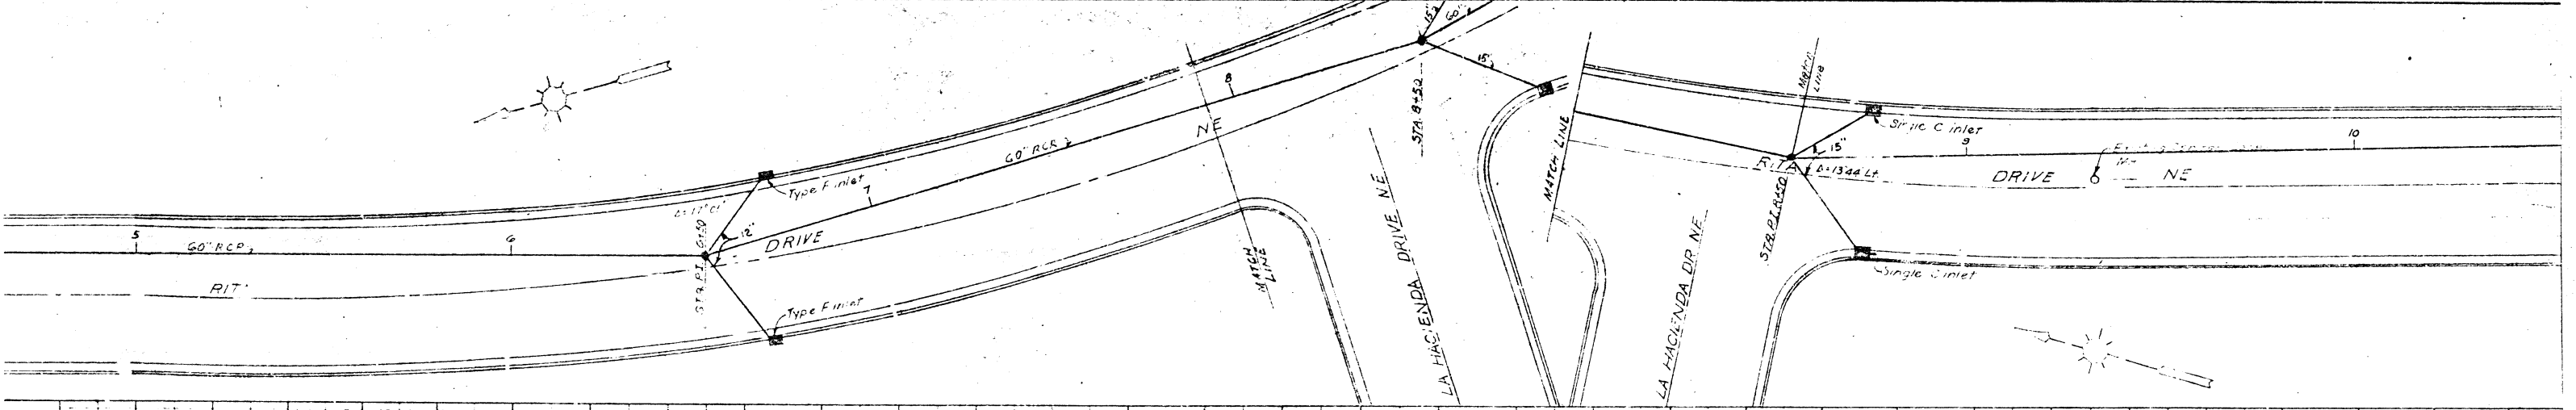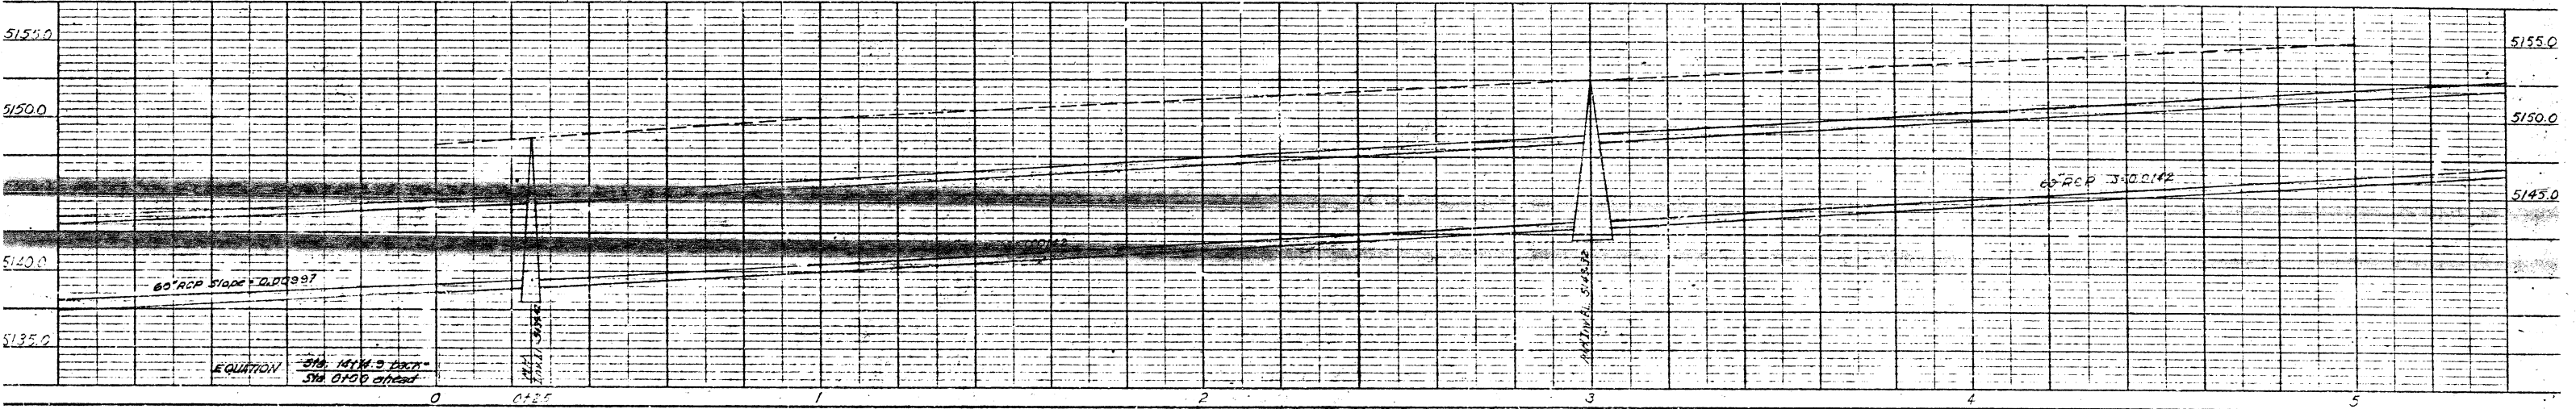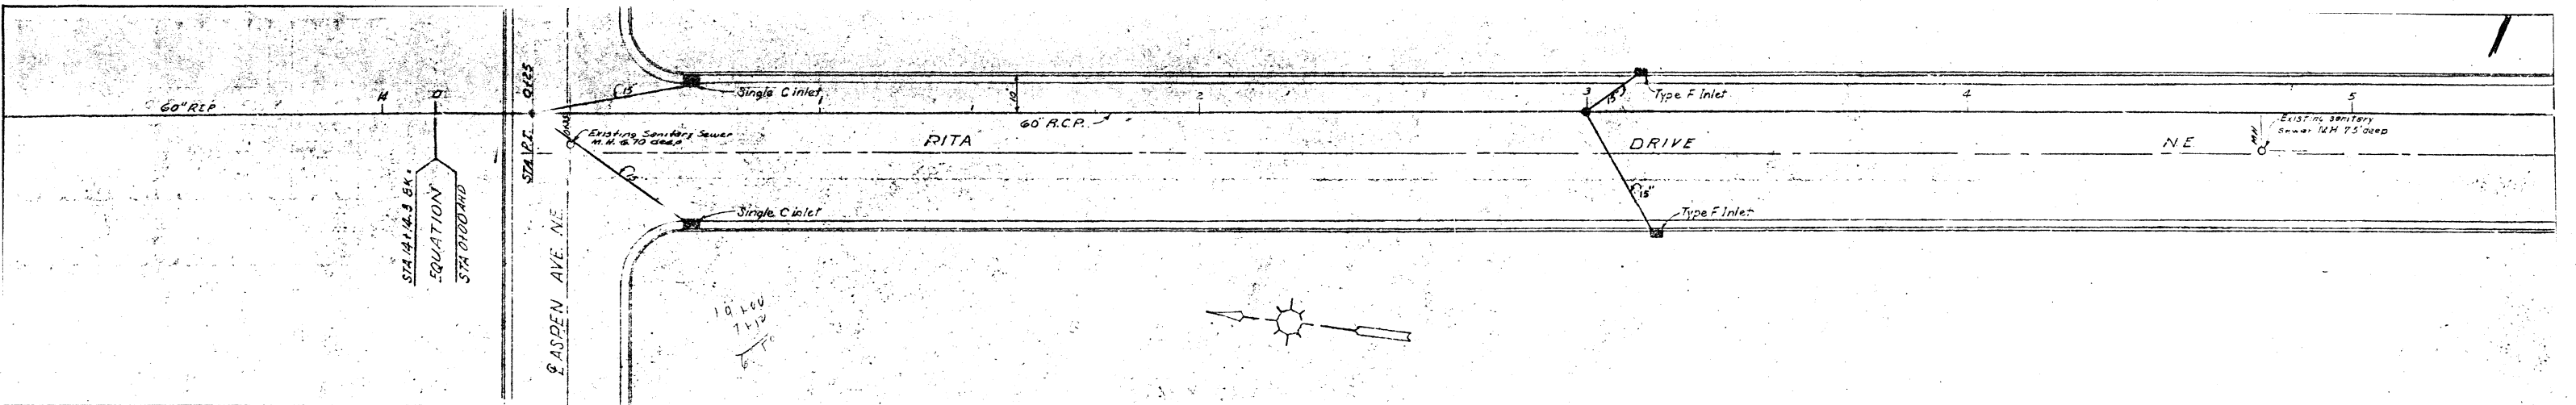

1	2	3	4	5	6	7	8	9	10	11	12	13	14	15	16	17	18	19	20	21	22	23	24	25	26	27	28	29	30
08	573	0857																											

