


PLAN	DATE
NO.	
NOTE BOOK	
ALIGNMENT CHECKED	
PLANNING	
BY	

PROFILE	DATE
NO.	
NOTE BOOK	
GRADES CHECKED	
STRUCTURE NOTATIONS	
BY	

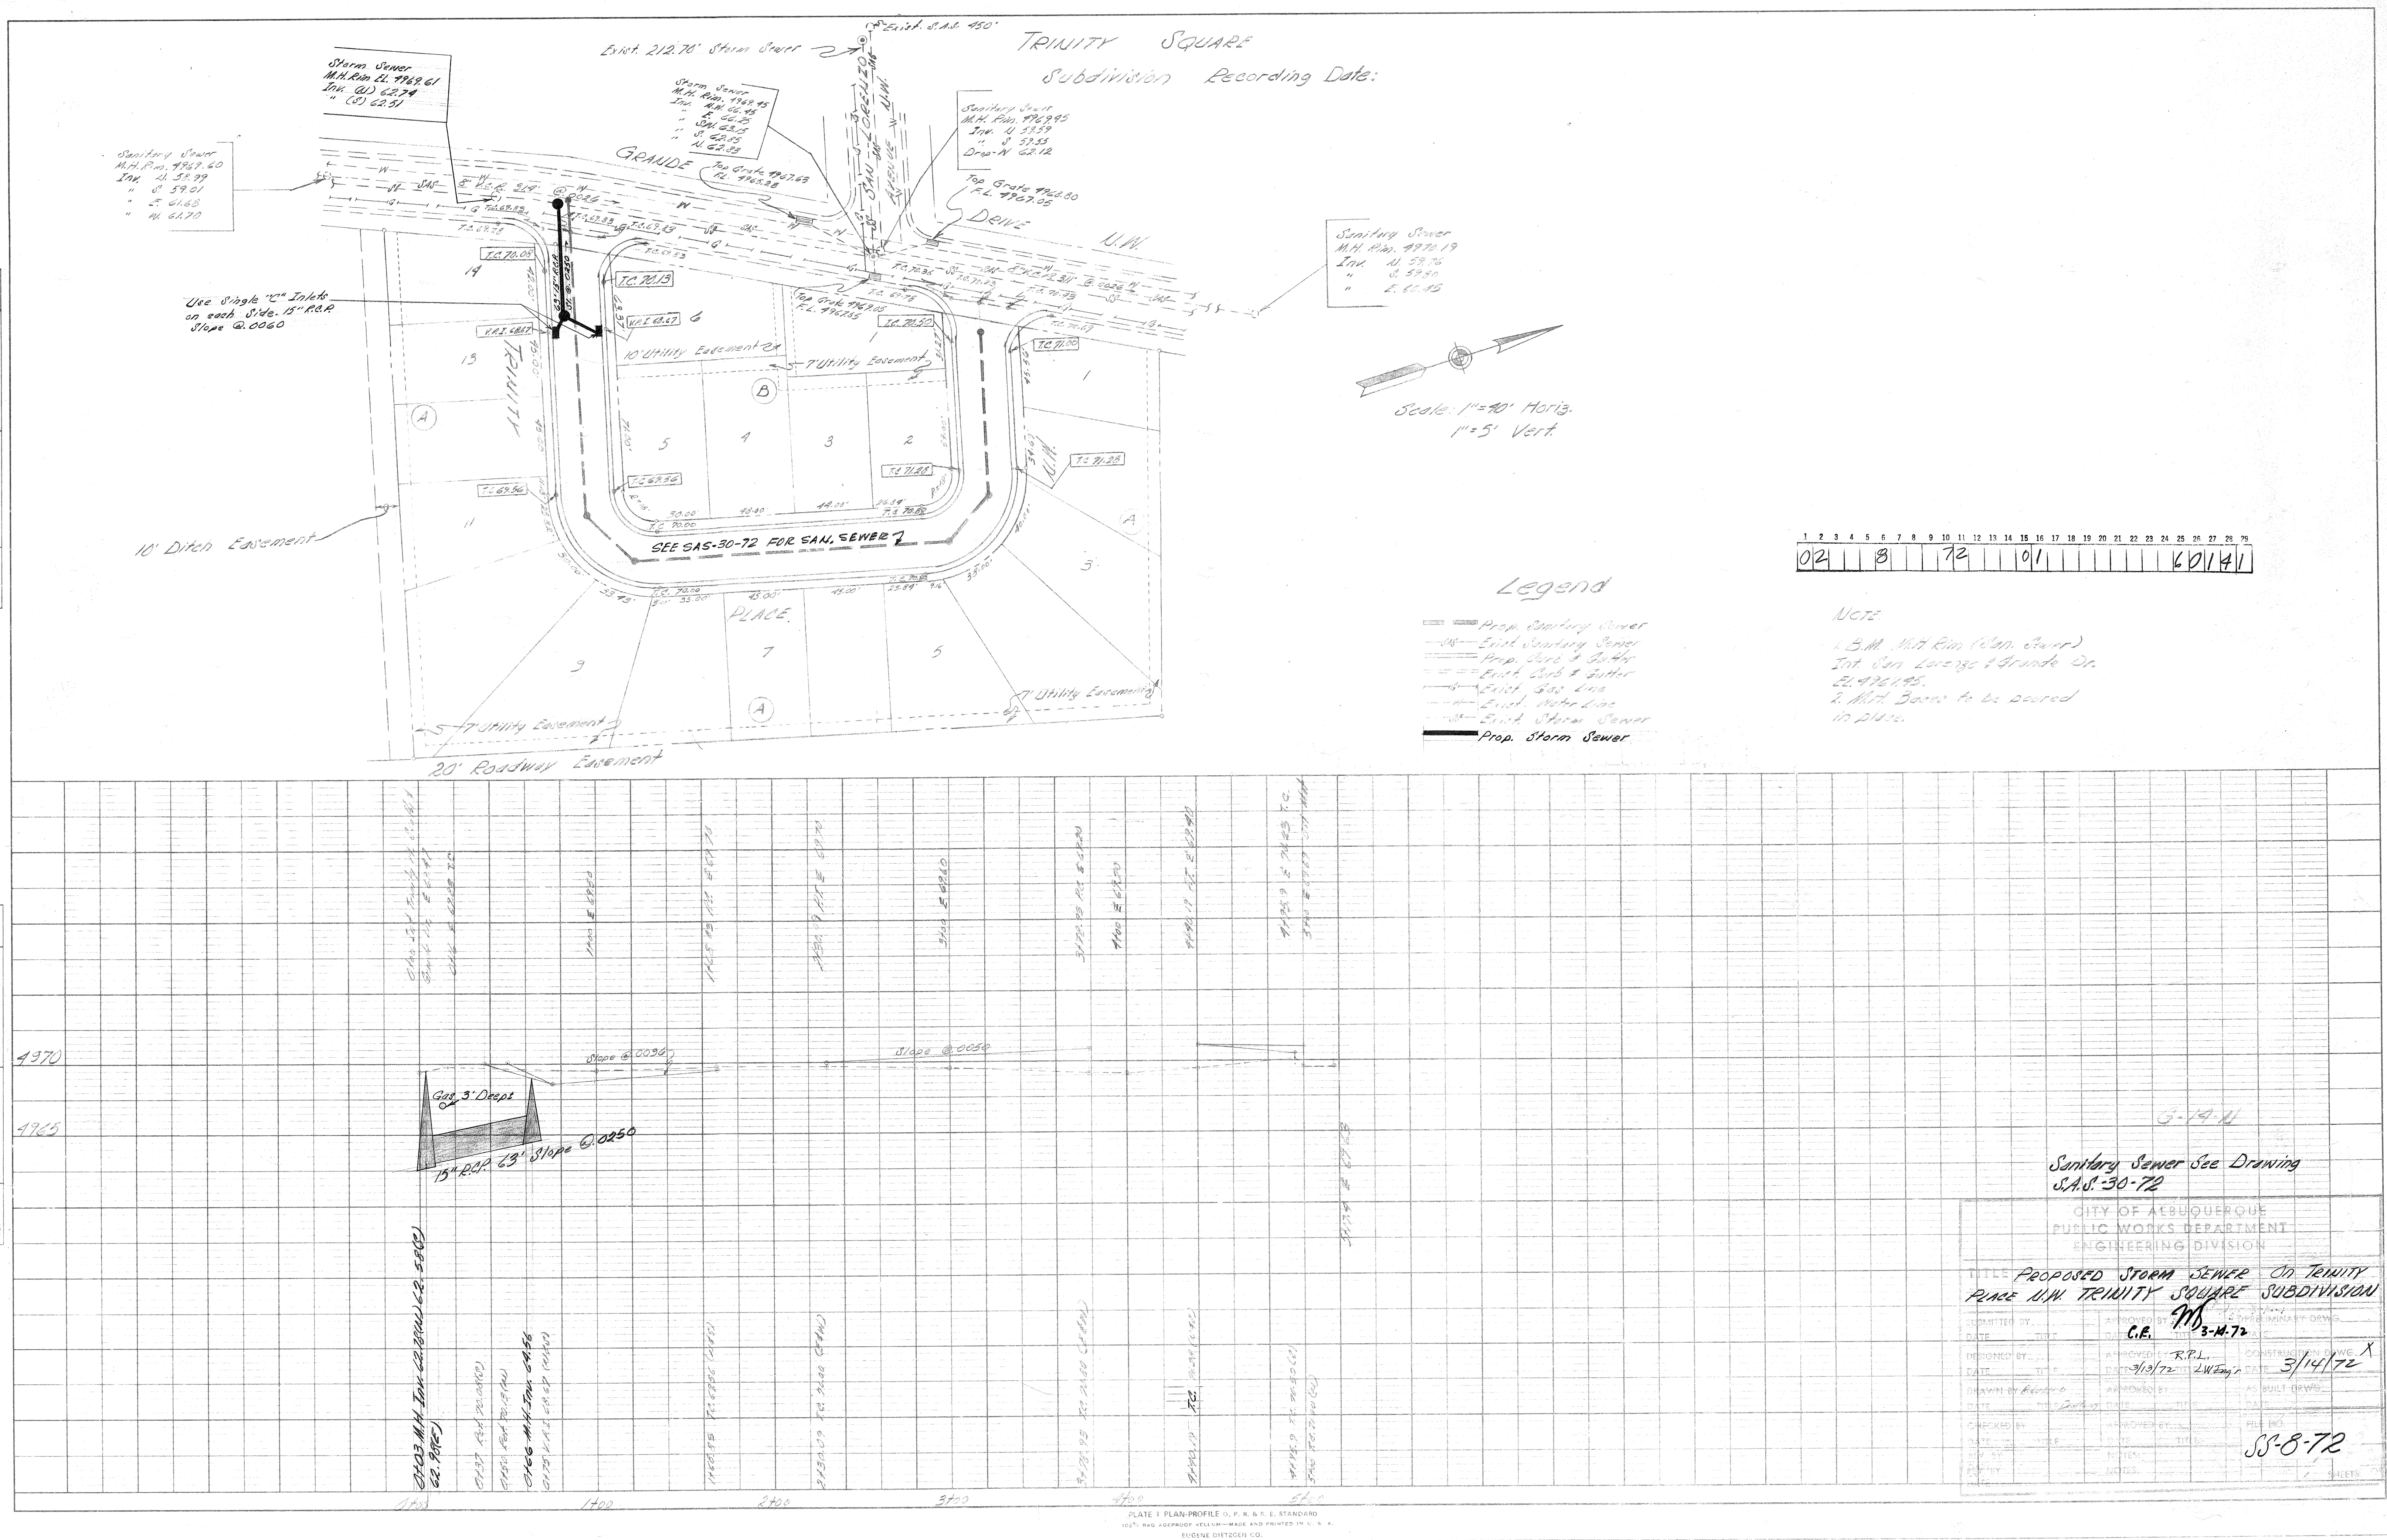

Sanitary Sewer See Drawing
S.A.S.-30-72

CITY OF ALBUQUERQUE
PUBLIC WORKS DEPARTMENT
ENGINEERING DIVISION

TITLE PROPOSED STORM SEWER ON TRINITY
PLACE U.N. TRINITY SQUARE SUBDIVISION

DESIGNED BY C.E.	APPROVED BY R.P.L.	DATE 3/14/72
DRAWN BY J. B. B.	APPROVED BY L.W. B.	DATE 3/14/72
CHECKED BY	APPROVED BY	DATE
DATE	DATE	DATE

SS-8-72