



PLAN	SURVEYED	BY	DATE
	PLOTTED		
	NOTED		
	RT. OF WAY CHECKED		
NO.			

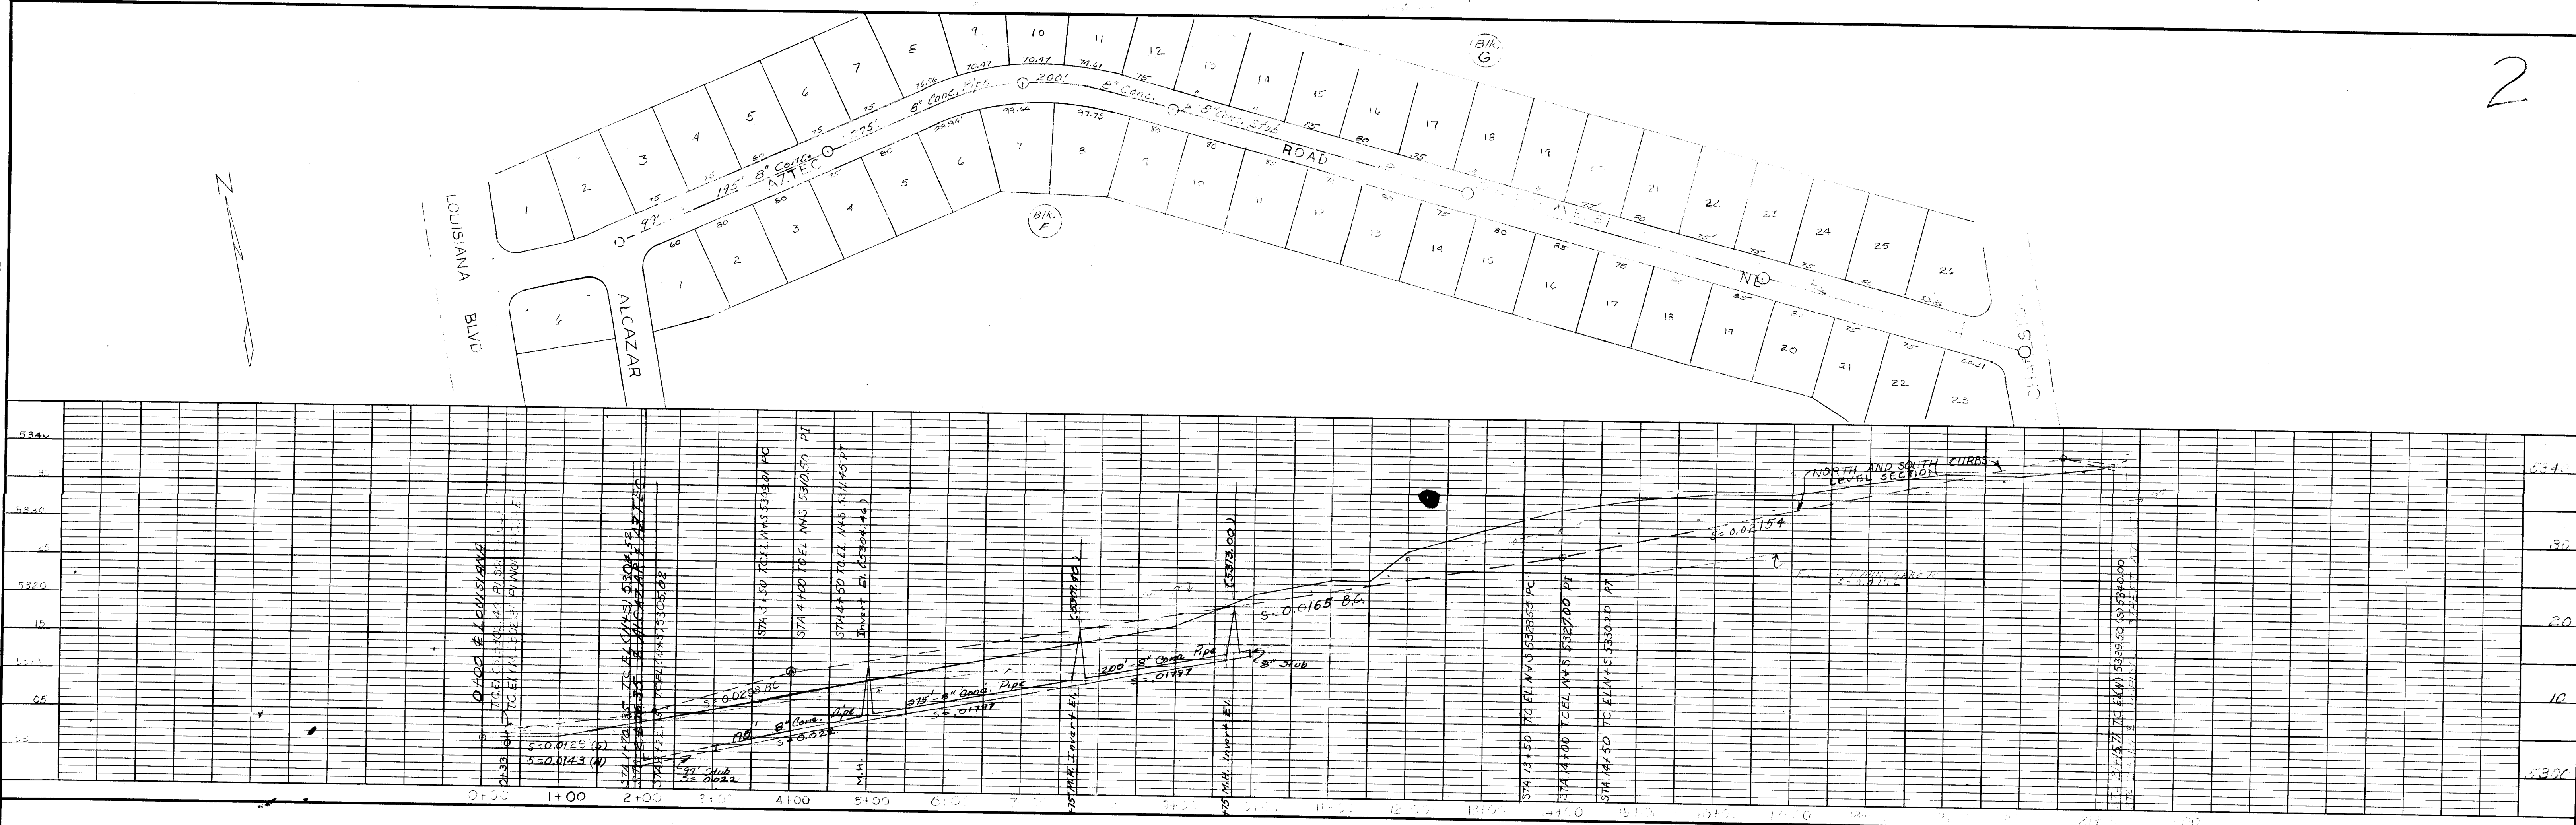

PROFILE	SURVEYED	BY	DATE
	PLOTTED		
	NOTED		
	STRUCTURE NOTATIONS CHECKED		
NO.			

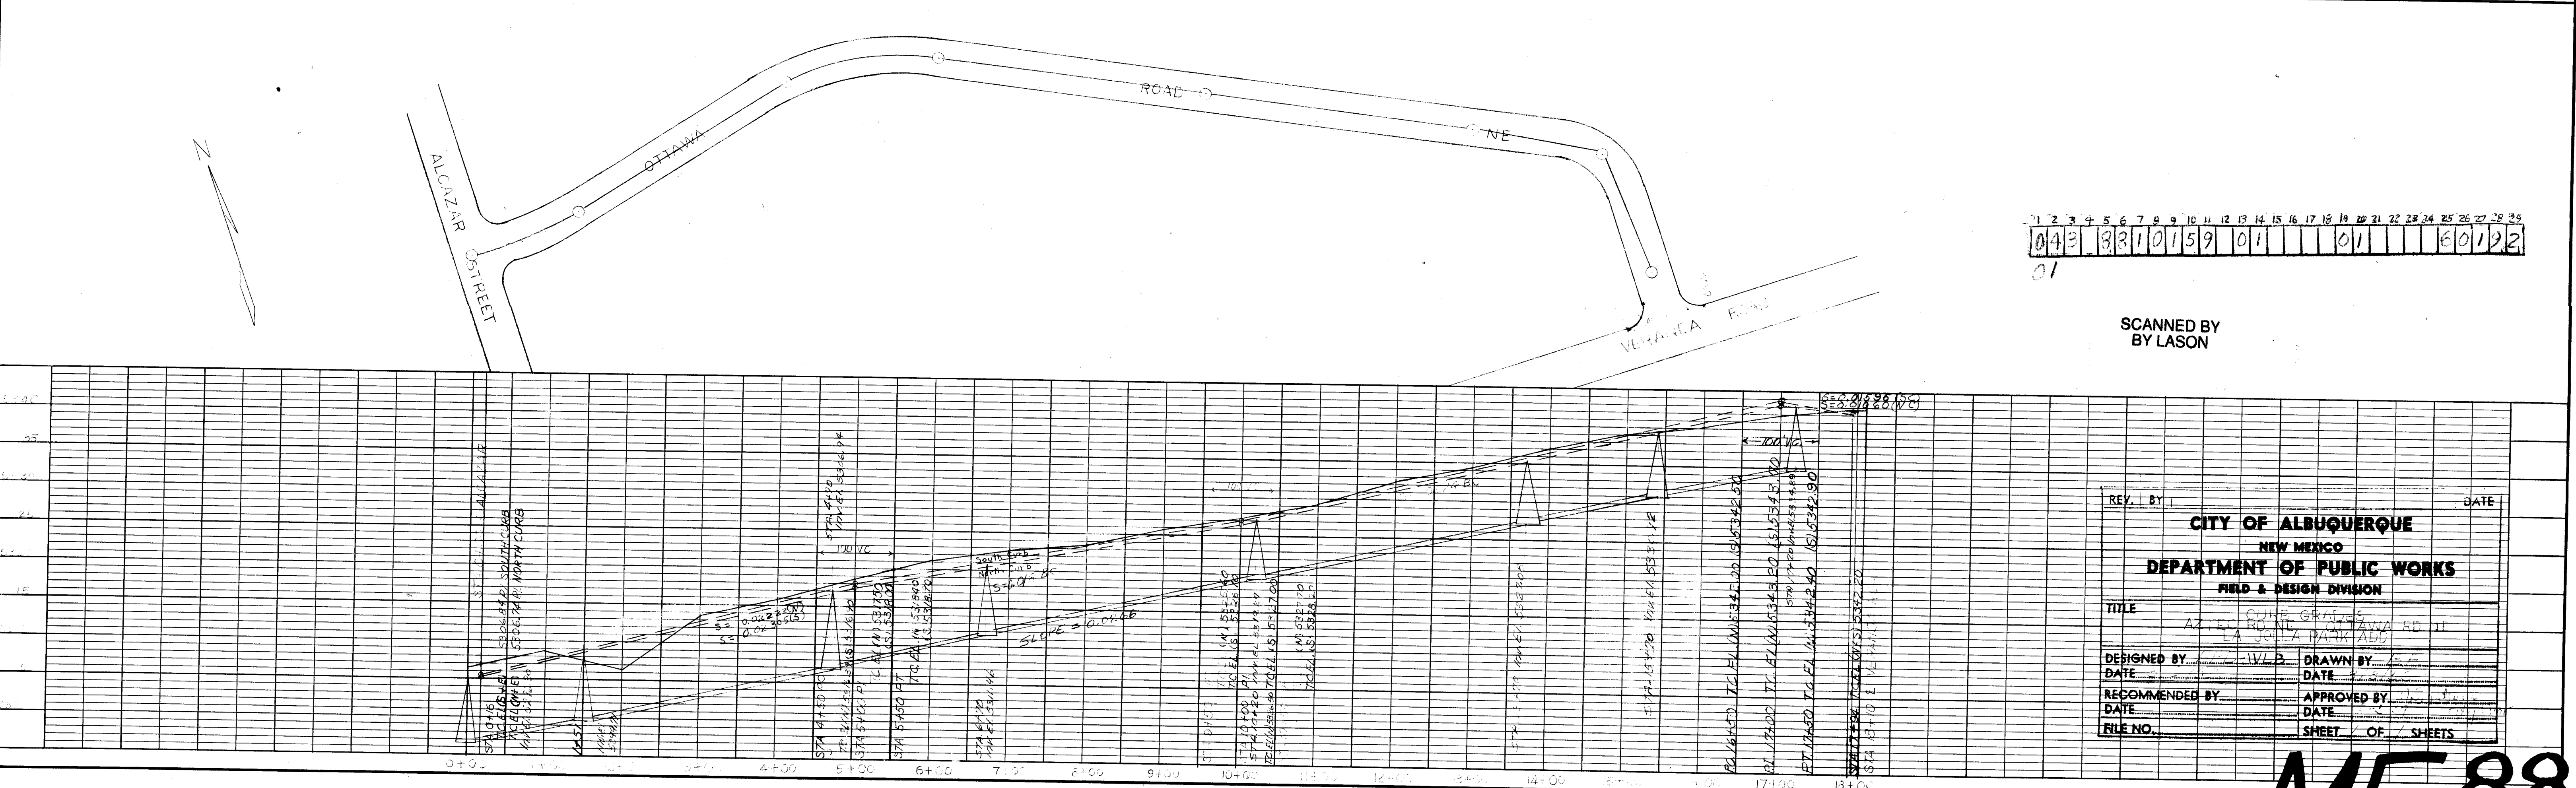

1	2	3	4	5	6	7	8	9	10	11	12	13	14	15	16	17	18	19	20	21	22	23	24	25	26	27	28	29
0	4	9	3	8	1	0	1	5	9	0	1																	
01																												

SCANNED BY
BY LASON

REV.	BY	DATE
CITY OF ALBUQUERQUE NEW MEXICO DEPARTMENT OF PUBLIC WORKS FIELD & DESIGN DIVISION		
DESIGNED BY	WLD	DRAWN BY
DATE		DATE
RECOMMENDED BY		APPROVED BY
DATE		DATE
FILE NO.		SHEET OF SHEETS

ME-88