

15' EASEMENT

1'

4" INVERTED CROWN

6"x18" HEADER CURB BOTH SIDES

2" BIT. SURFACE

PRIME COAT

COMPACTED SUBGRADE

SECTION A-A

2

_____	PROPOSED STORM SEWER
_____ SS _____	EXIST. STORM SEWER
_____ SAS _____	EXIST. SAN SEWER
_____ W _____	EXIST. WATER
_____ G _____	EXIST. GAS

NOTES: 1-M.H. BASES TO BE POURED
IN PLACE
2-ALL INLETS TYPE DOUBLE C
UNLESS OTHERWISE NOTED.


CITY OF ALBUQUERQUE			
PUBLIC WORKS DEPARTMENT			
ENGINEERING DIVISION			
TITLE <i>PROPOSED STORM SEWER BRENDA & NORTHBRIDGE</i>			
SUBMITTED BY	APPROVED BY <i>MS</i>	PRELIMINARY DRWG.	
DATE _____ TITLE _____	DATE <i>3-15-72</i> TITLE <i>C.E.</i>	DATE _____	
DESIGNED BY <i>RLH</i>	APPROVED BY <i>RRL</i>	CONSTRUCTION DRWG. <i>X</i>	
DATE <i>3/12/72</i>	DATE <i>3/27/72</i> TITLE <i>Utility</i>	DATE <i>3/15/72</i>	
DRAWN BY <i>P. Ontego</i>	APPROVED BY _____	AS BUILT DRWG.	
DATE <i>3-13-72</i> TITLE <i>PLT</i>	DATE _____ TITLE _____	DATE _____	
CHECKED BY _____	APPROVED BY _____	FILE NO.	
DATE _____ TITLE _____	DATE _____ TITLE _____	<i>SS-1-72</i>	
REV. BY _____	NOTES: _____		
DATE _____	NOTES: _____		
REV. BY _____	NOTES: _____	SHEET NO. <i>1</i> OF _____	
DATE _____		<i>2</i> SHEETS.	



PLATE 1 PLAN-PROFILE O. P. R. & R. E. STANDARD
100% RAG AGEPROOF VELLUM—MADE AND PRINTED IN U. S. A.
EUGENE DIETZGEN CO.

PLAN	DATE	BY	DATE	BY
REVISIONS				
1. ALIGNMENT CHECKED				
2. RT. OF WAY CHECKED				
3. NOTE BOOK				
4. NO				

PROFILE	DATE	BY	DATE	BY
REVISIONS				
1. GRADES CHECKED				
2. STRUCTURE NOTAS DWG.				
3. NOTE BOOK				
4. NO				

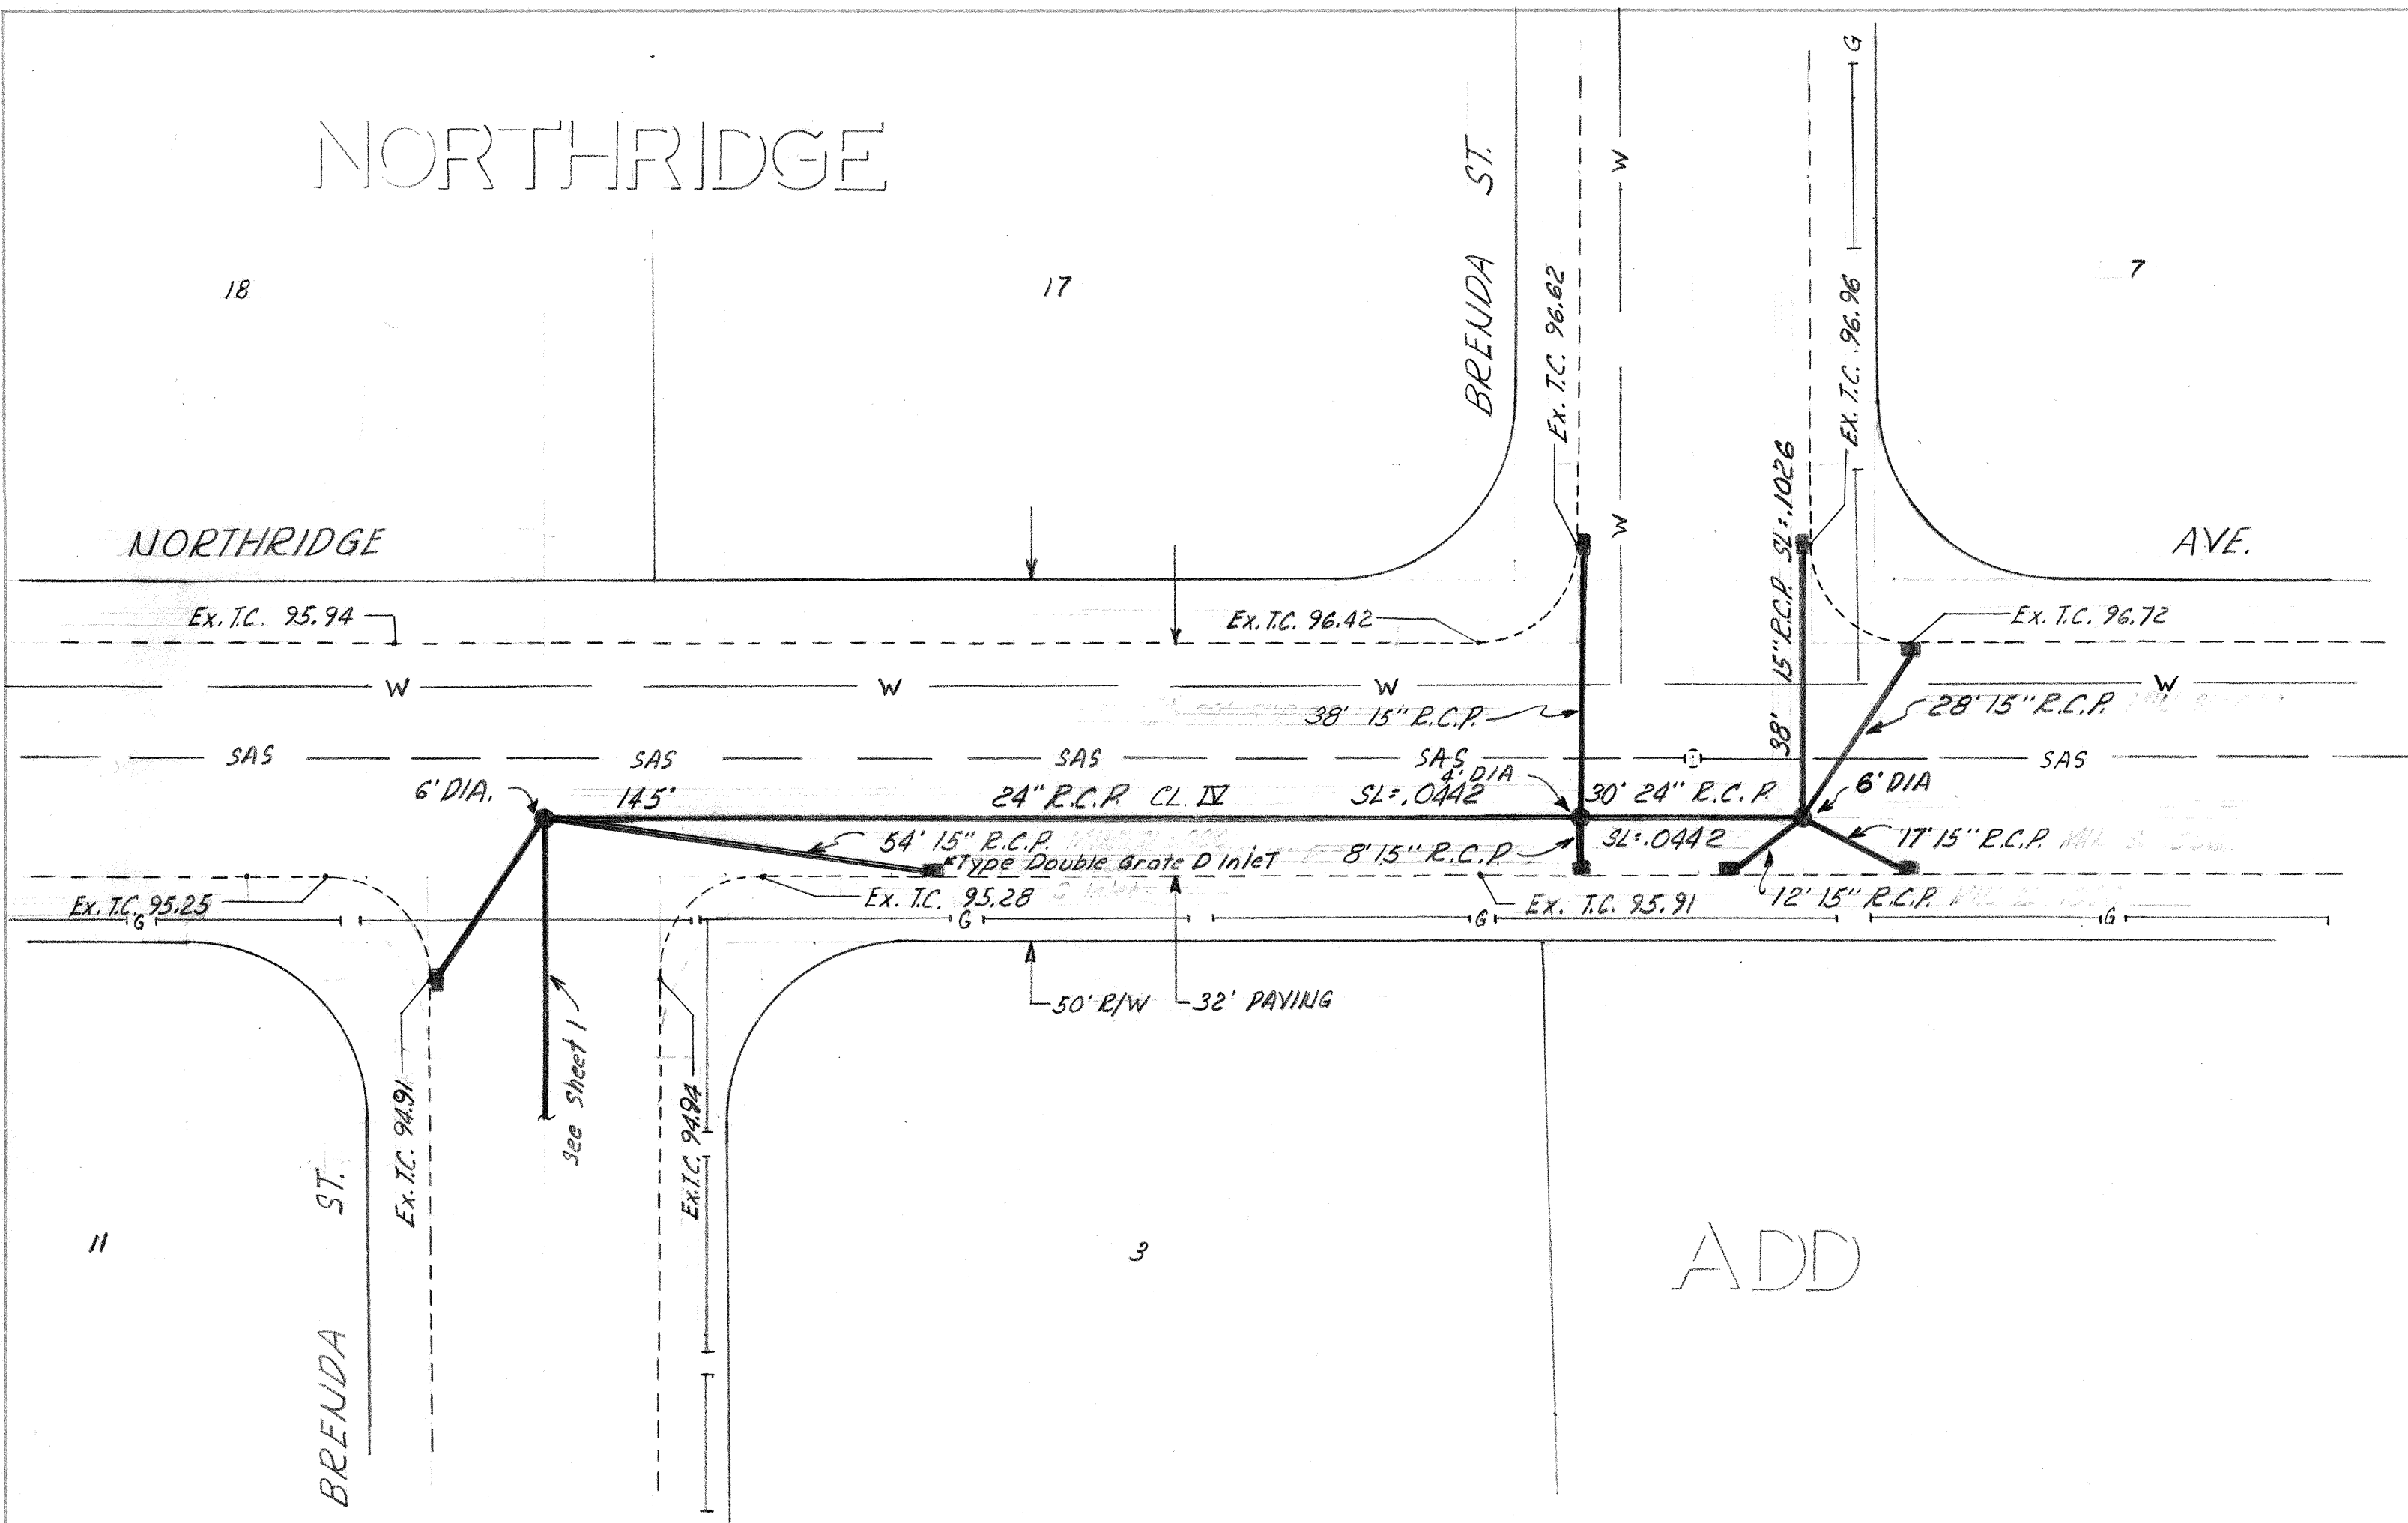

GENERAL NOTES

1. ALL INLET INVERTS ARE TO BE MIN. 4.00' BELOW FLOW LINE ELEV. OR ARE TO BE ADJUSTED IF NECESSARY.
2. ADJUST COLLECTOR LINE INVERTS IF NECESSARY.


B.M. North B.B. on F.H. AT. U.W. Corner Brenda St. & Northridge Ave. Elev. 5497.05

2

N

SCALE HORIZ. 1"=20' VERT. 1"=5'

1	2	3	4	5	6	7	8	9	10	11	12	13	14	15	16	17	18	19	20	21	22	23	24	25	26	27	28	29
02																												
04																												

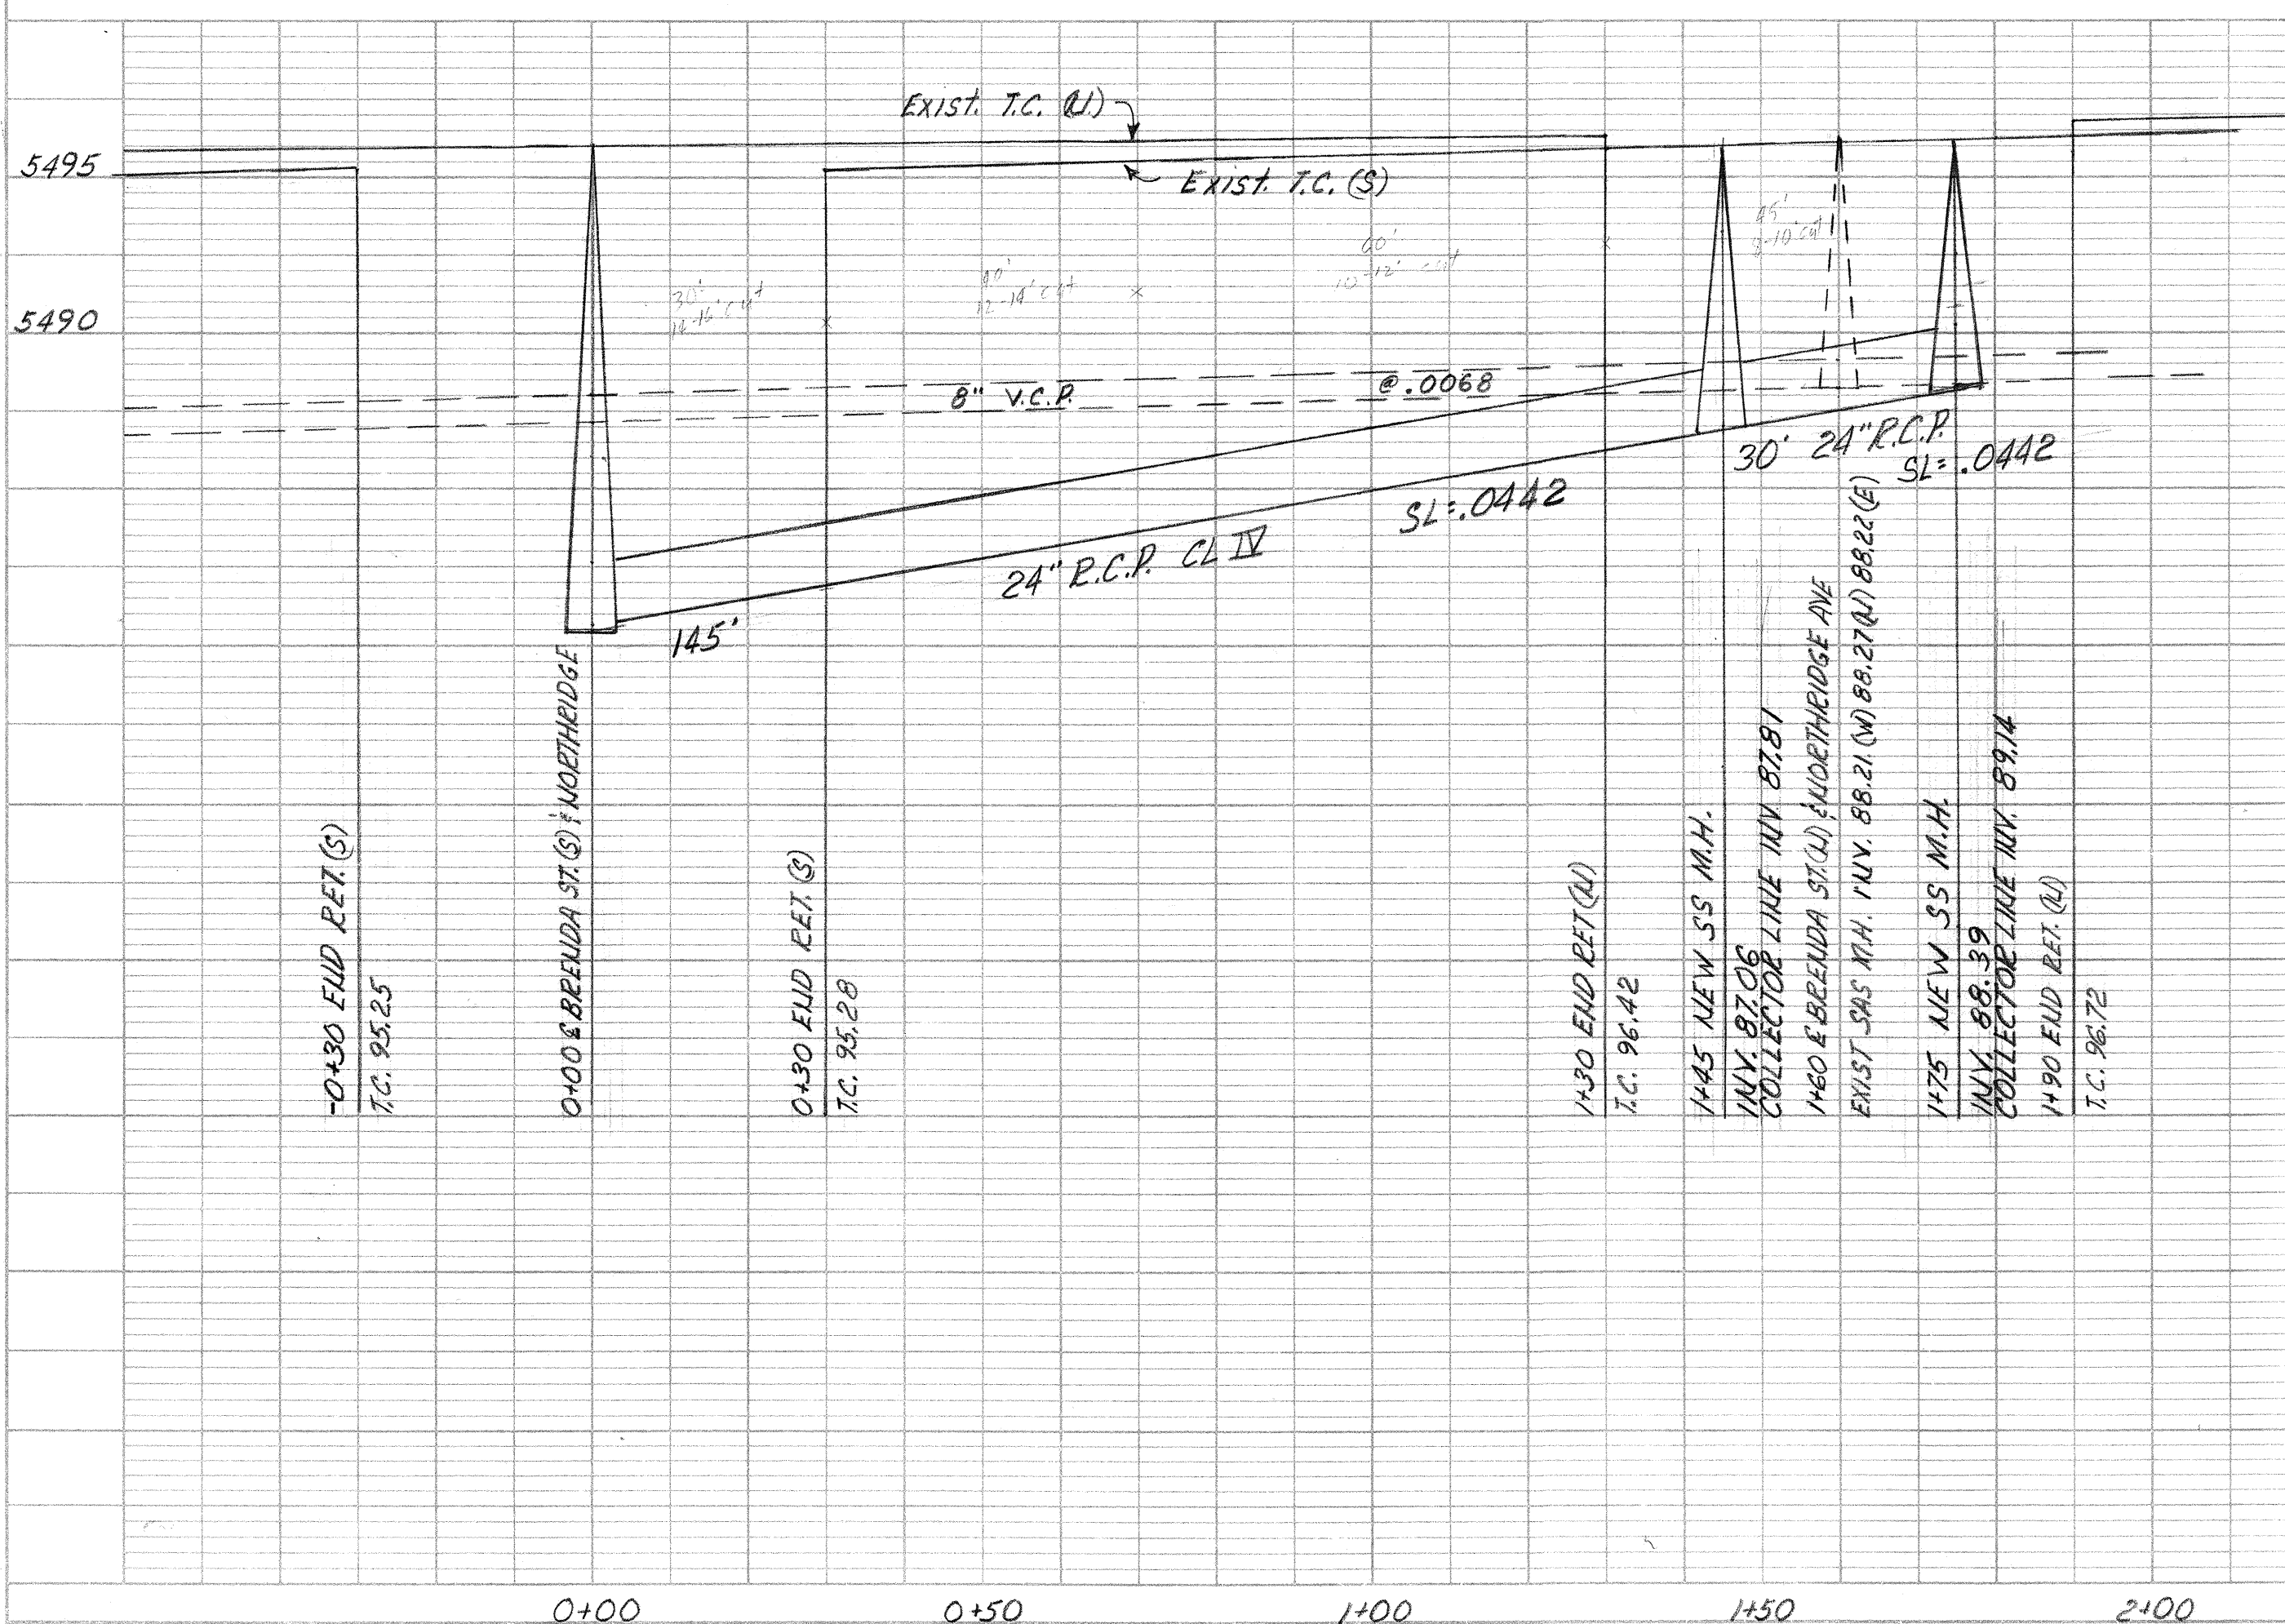

F-19-S
3-5-72

CITY OF ALBUQUERQUE
PUBLIC WORKS DEPARTMENT
ENGINEERING DIVISION

TITLE PROPOSED STORM SEWER BRENDA & NORTHBRIDGE

SUBMITTED BY	APPROVED BY	PRELIMINARY DRWG.
DATE	DATE	DATE
DESIGNED BY	APPROVED BY	CONSTRUCTION DRWG.
DATE	DATE	DATE
DRAWN BY	APPROVED BY	AS BUILT DRWG.
DATE	DATE	DATE
CHECKED BY	APPROVED BY	FILE NO.
DATE	DATE	DATE
REV. BY	NOTES	SS-1-72
DATE	NOTES	SHEET NO. 2 OF 2 SHEETS