

- LEGEND**
- ==== NEW CURB AND GUTTER & SIDEWALK
 - - - - EX CURB AND GUTTER & SIDEWALK
 - PROP FIRE HYDRANT PROP WATER VALVE
 - - - - PROPERTY LINE
 - FLOW ARROW
 - - - - PROPOSED EASEMENT
 - EX SAS MANHOLE
 - ⊙ PROP SAS MANHOLE
 - ⊠ PROP WATER METER
 - S— PROPOSED SANITARY SEWER SERVICE
 - (S 83°39'25" W) RECORD BEARING AND DISTANCES
 - 8" SAS— PROPOSED SANITARY SEWER LINE
 - SAS— EX SANITARY SEWER LINE
 - 6" W— PROPOSED WATER LINE
 - 8" W— EX WATER LINE
 - N 00°07'27" W MEASURED BEARING AND DISTANCES


GENERAL NOTES:

- ALL WORK DETAILED ON THESE PLANS TO BE PERFORMED UNDER THIS CONTRACT SHALL, EXCEPT AS OTHERWISE STATED OR PROVIDED HEREIN, BE CONSTRUCTED IN ACCORDANCE WITH THE CITY OF ALBUQUERQUE STANDARD SPECIFICATIONS FOR PUBLIC WORKS CONSTRUCTION, 1986 EDITION, UPDATE NO. 8.
- THE EROSION PROTECTION SPECIFIED ON THIS PLAN IS THE MINIMUM RECOMMENDED. THE OWNER IS ENCOURAGED TO INCORPORATE EROSION RESISTANT LANDSCAPING ON AREAS WHERE EROSION MAY OCCUR SUCH AS SLOPES AND SWALES. THE OWNER IS RESPONSIBLE FOR THE INSTALLATION AND MAINTENANCE OF ALL EROSION CONTROL FEATURES NECESSARY TO PRESERVE THE DESIGN INTENT OF THE GRADING PLAN.
- THE DRAINAGE INFRASTRUCTURE SHOWN ON THIS PLAN IS THE RESPONSIBILITY OF THE PROPERTY OWNER.
- ALL DISTURBED AREAS OUTSIDE THE BUILDING PAD MUST BE RESEEDDED OR LANDSCAPED.
- TWO (2) WORKING DAYS PRIOR TO ANY EXCAVATION, CONTRACTOR MUST CONTACT LINE LOCATING SERVICE, (260-1990) FOR LOCATION OF EXISTING UTILITIES.
- PRIOR TO CONSTRUCTION, THE CONTRACTOR SHALL EXCAVATE AND VERIFY THE HORIZONTAL AND VERTICAL LOCATIONS OF ALL OBSTRUCTIONS AND EXISTING PAVEMENT. SHOULD A CONFLICT EXIST, THE CONTRACTOR SHALL NOTIFY THE ENGINEER OR SURVEYOR SO THAT THE CONFLICT CAN BE RESOLVED WITH A MINIMUM OF DELAY.

AS BUILT INFORMATION	
CONTRACTOR	DATE
INSPECTOR'S	DATE
FIELD CHECK BY	DATE
VERIFICATION BY	DATE
CORRECTED BY	DATE
MICRO-FILM INFORMATION	
RECORDED BY	DATE
NO.	

BENCH MARKS	
NO.	DATE

SURVEY INFORMATION	
FIELD NOTES	DATE
NO.	BY

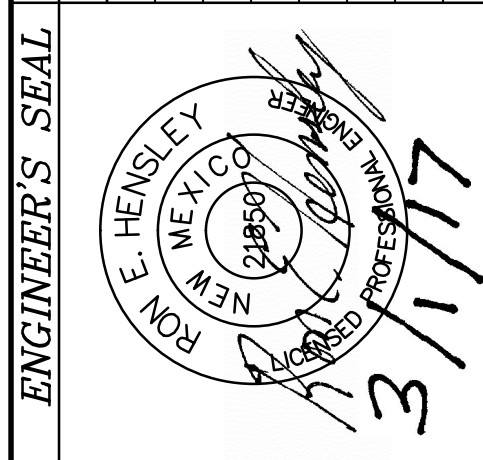

ENGINEER'S SEAL	REVISIONS	BY	DATE
	DESIGN		DATE DEC. 2016
			DATE DEC. 2016
			DATE DEC. 2016

GND, LLC
CONSULTING ENGINEERS

11032 Dreamy Way Dr. NW
Albuquerque, NM 87114
Phone: (505) 264-0472

CITY OF ALBUQUERQUE
PUBLIC WORKS DEPARTMENT
ENGINEERING DEVELOPMENT GROUP
COORS PAVILLION SUBDIVISION
LOT 4
SITE UTILITY PLAN

DESIGN REVIEW COMMITTEE	CITY ENGINEER APPROVAL	Mo./DAY/YR.	Mo./DAY/YR.

DRB No. CITY PROJECT No. ZONE MAP NO. **C-11-Z** **C-102**