


POND INV. = 5110.24
 WATER SURFACE ELEVATION = 5111.50
 DETENTION VOLUME = 2.95 AC.FT.

OUTLET STRUCTURE
 W/ RESTRICTED DISCHARGE
 PEAK Q=4.72 cfs

26" PAVED ACCESS
 AND DRAINAGE

LEGEND

- FLOW ARROW
- SLOPE ARROW
- PROPOSED ELEVATION
- EXISTING ELEVATION
- GRADE BREAK
- EXISTING CONTOUR
- PROPOSED CONTOUR
- PROPOSED EASEMENT
- PROPOSED GRADE
- EXISTING WALL
- BASIN BOUNDARY

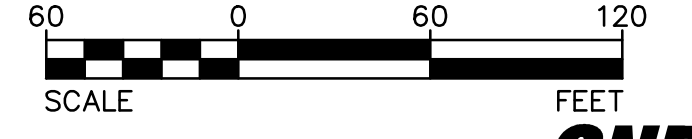

GND, LLC
 CONSULTING ENGINEERS

Albuquerque, NM 87114
 Phone: 505-364-9472

CITY OF ALBUQUERQUE PUBLIC WORKS DEPARTMENT ENGINEERING DEVELOPMENT GROUP		PORTION of TRACT X-1-A2	
Site Plan for Building Permit		CONCEPTUAL GRADING & DRAINAGE PLAN	
DESIGN REVIEW COMMITTEE	CITY ENGINEER APPROVAL	Mo./DAY/YR.	Mo./DAY/YR.
CITY PROJECT No.		ZONE MAP NO.	SHEET OF
		G-11-Z	

ENGINEER'S SEAL		SURVEY INFORMATION		BENCH MARKS		AS BUILT INFORMATION	
NO.	DATE	FIELD NOTES	BY	NO.	DATE	CONTRACTOR	NO.
						WORK BY	
						INSPECTORS	
						ACCEPTANCE BY	
						DATE	
						DATE	
						DRAWINGS	
						VERIFICATION BY	
						DATE	
						CORRECTED BY	
						DATE	
						MICRO-FILM INFORMATION	
						RECORDED BY	
						DATE	
						NO.	

NO.	DATE	REMARKS	BY
	DATE JAN 2016	DESIGNED BY REH	
	DATE JAN 2016	DRAWN BY REH	
	DATE JAN 2016	CHECKED BY REH	