


EXHIBIT
TRACT B
AL TURA COMPLEX
CITY OF ALBUQUERQUE, NEW MEXICO
BERNALILLO MARCH 2017

INTERSTATE HIGHWAY 40
(PUBLIC RIGHT-OF-WAY VARIES)
STATE OF NEW MEXICO

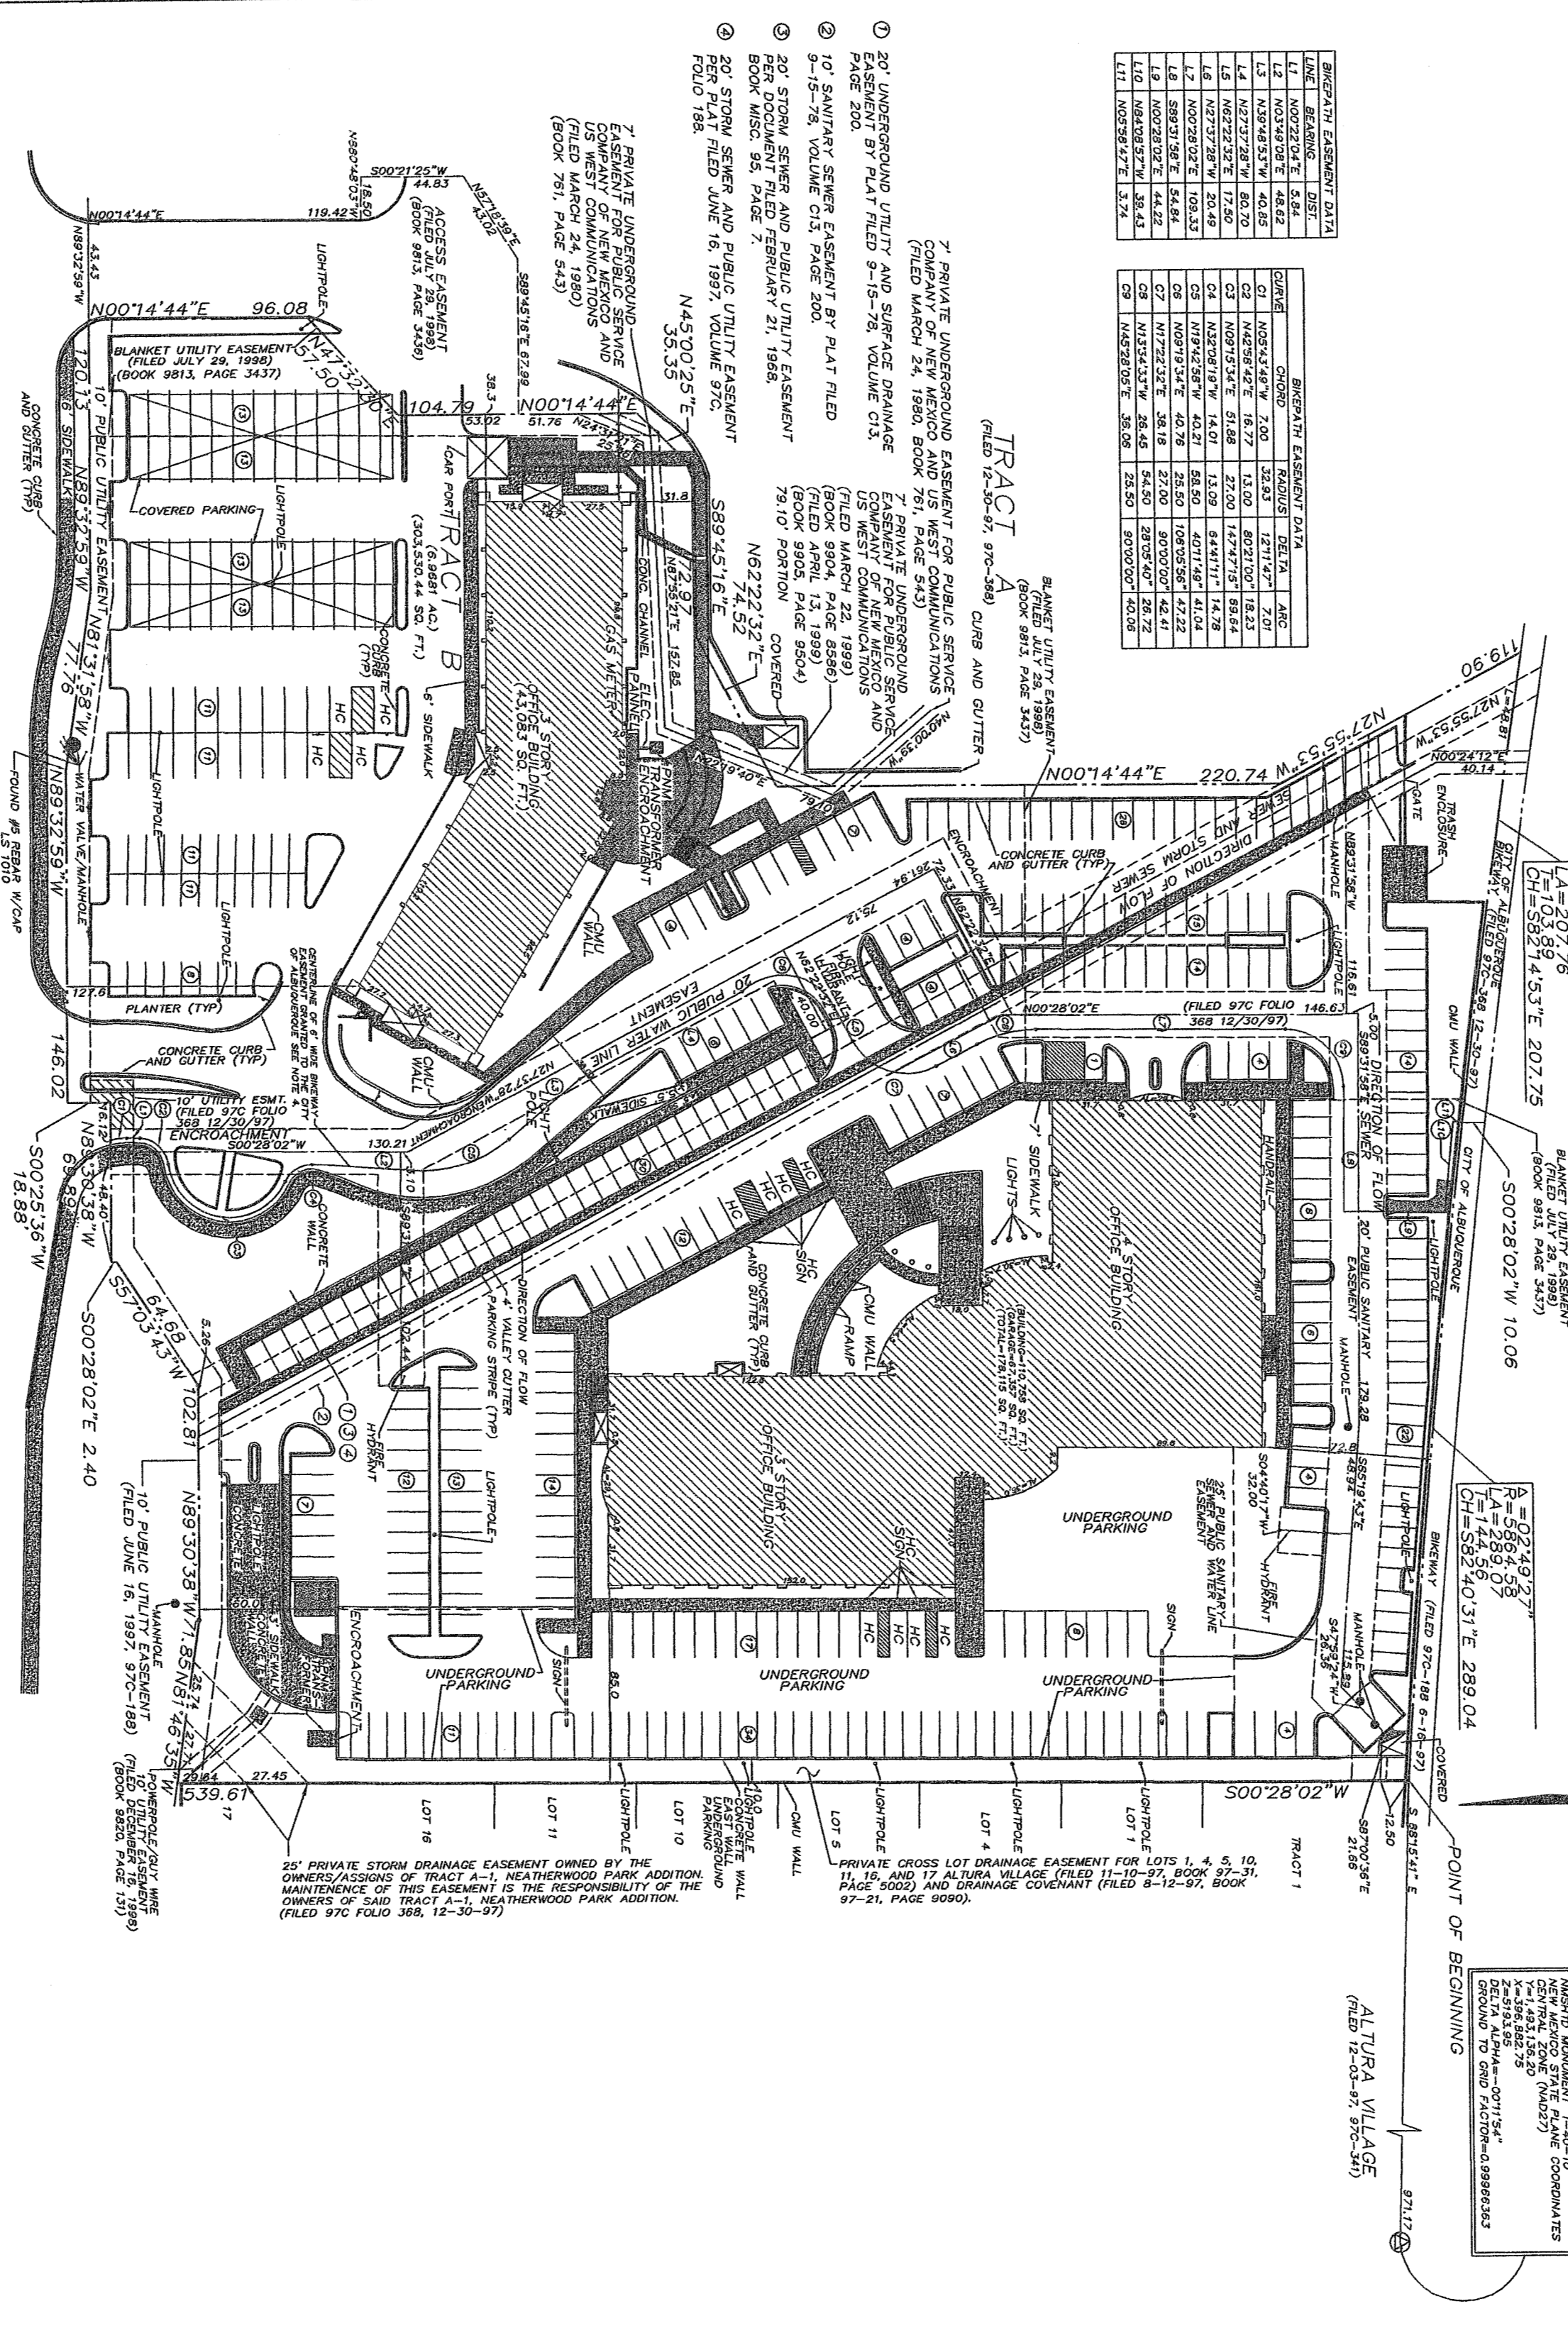

4001 AND 4101 INDIAN SCHOOL ROAD, N.E.
(PUBLIC RIGHT-OF-WAY VARIES)
CITY OF ALBUQUERQUE

SANDIA LAND
SURVEYING LLC
3-19-2018
1"=40'

LEGEND

INDICATES PROPERTY LINE
INDICATES EASEMENT
INDICATES PUBLIC UTILITY