

LEGEND:



- 38.00 FG PROPOSED SPOT ELEVATIONS (FINISHED GRADE)
- MATCH (95.19) MATCH EXISTING ELEVATIONS
- TC ON TOP OF CONCRETE
- FL FLOW LINE, CURB
- INV INVERT
- FG FINISH GRADE
- TBC TOP OF BASE COURSE
- TC TOP OF CURB
- TG TOP OF GRATE
- TA TOP OF ASPHALT
- FLOW ARROW
- == GRADE BREAK-HIGH POINT
- SWALE
- SD STORM DRAIN LINE
- 5895 — PROPOSED MAJOR CONTOUR
- 5895 --- PROPOSED MINOR CONTOUR
- --- EXISTING MAJOR CONTOUR
- --- EXISTING MINOR CONTOUR

KEYED NOTES:

- 1) EXISTING FIRE HYDRANT TO BE RELOCATED.
- 2) FIRE DEPARTMENT CONNECTION (FDC).
- 3) POST INDICATOR VALVE (PIV).
- 4) FIRE LANE DESIGNATION-PAINT CURB RED WITH ALTERNATING "NO PARKING" AND "FIRE LANE" TEXT AT 50' INTERVALS MAX.
- 5) EXISTING 10" WATER MAIN TO REMAIN..
- 6) NEW FIRE LINE
- 7) NEW DOMESTIC WATER LINE.
- 8) NEW ABCVUA APPROVED WATER METER.
- 9) CONNECT NEW 4" SAS TO NEW BUILDING. SEE MECHANICAL PLANS FOR LOCATION AND ELEVATION.
- 10) 4" SAS SERVICE LINE (SLOPE = 2% MIN.).
- 11) CONNECT 4" SAS SERVICE LINE TO EXISTING 12" MAIN.
- 12) EXISTING 12" SAS MAIN TO REMAIN.
- 13) 6" FIRE RETURN LINE.
- 14) CONNECT NEW FIRE LINE TO NEW BUILDING. SEE MECHANICAL PLANS FOR LOCATION AND ELEVATION.
- 15) CONNECT NEW DOMESTIC LINE TO NEW BUILDING. SEE MECHANICAL PLANS FOR LOCATION AND ELEVATION.

A2 CONCEPTUAL SITE UTILITY PLAN

SCALE: 1" = 20'

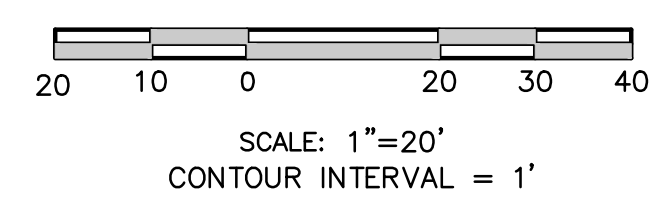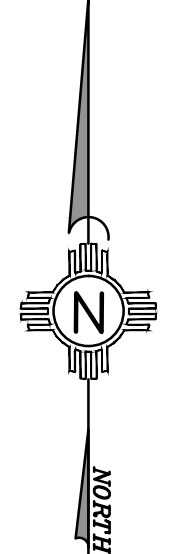

ME MILLER ENGINEERING CONSULTANTS
 Engineers • Planners
 3500 COMANCHE, NE
 BUILDING F
 ALBUQUERQUE, NM 87107
 (505)888-7500
 (505)888-3900 (FAX)
 WWW.MECNM.COM

MILLER ENGINEERING CONSULTANTS
 Engineers • Planners
 3500 COMANCHE, NE
 BUILDING F
 ALBUQUERQUE, NM 87107
 (505)888-7500
 (505)888-3900 (FAX)
 WWW.MECNM.COM

Designed	JMU	Job #	16-026
Drawn	RA	File	C-102
Checked	VAM	Date	8-24-16

NEW MEXICO
 BERNALILLO COUNTY
DAVITA ALBUQUERQUE II
 CITY OF ALBUQUERQUE, NEW MEXICO
CONCEPTUAL SITE UTILITY PLAN

Date	Revision	Description

Davita
 at
 Albuquerque II
 10500 Copper Point Way NE
 Albuquerque, New Mexico

COPYRIGHT, THESE DRAWINGS AND DESIGNS ARE THE PROPERTY OF SEARER, ROBBINS & STEPHENS, INC. ALL RIGHTS RESERVED. NO LIABILITY IS ASSUMED FOR ANY DEVIATIONS FROM THESE DOCUMENTS.