


NOTES:
1. EASEMENTS HIGHLIGHTED IN RED TO BE VACATED

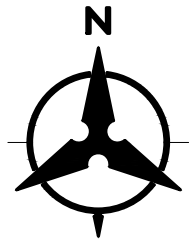

SCALE: 1"=200'

Presbyterian Hospital	
EASEMENT VACATION EXHIBIT	
DRAWN BY:	BO
CHECKED BY:	GSB
DATE:	03/25/2016
PROJECT NO.	20160231

P:\20160231\CDP\Exhibits\Easement Vacation Exhibits\Easement Vacation.dwg
Fri, 25-Mar-2016 - 8:50:00 am, Plotted by: BORTEGA