

1000 871

PROJECT NUMBER: 1000871
 APPLICATION NUMBER: 05-01859




This plan is consistent with the specific Site Development Plan approved by the Environmental Planning Commission (EPC), dated _____ and the Findings and Conditions in the Official Notification of Decision are satisfied.

Is an Infrastructure List required? () Yes (X) No If yes, then a set of approved DRB plans with a work order is required for any construction within Public Right-of-Way for construction of public improvements.

DRB SITE DEVELOPMENT PLAN SIGNOFF APPROVAL:

<i>Bill Day</i> Traffic Engineering, Transportation Division	12-21-05 Date
<i>William G. Walzel</i> Water Utility Department	12/21/05 Date
<i>Christina Sandoval</i> Parks and Recreation Department	12/21/05 Date
<i>Bradley D. Bingham</i> City Engineer	12/21/05 Date
N/A *Environmental Health Department (conditional)	Date
<i>Michael Holton (Double Enclosure)</i> Solid Waste Management	1/17/06 Date
<i>J. Matson</i> DRB Chairperson, Planning Department	01/19/06 Date

*Environmental Health, if necessary

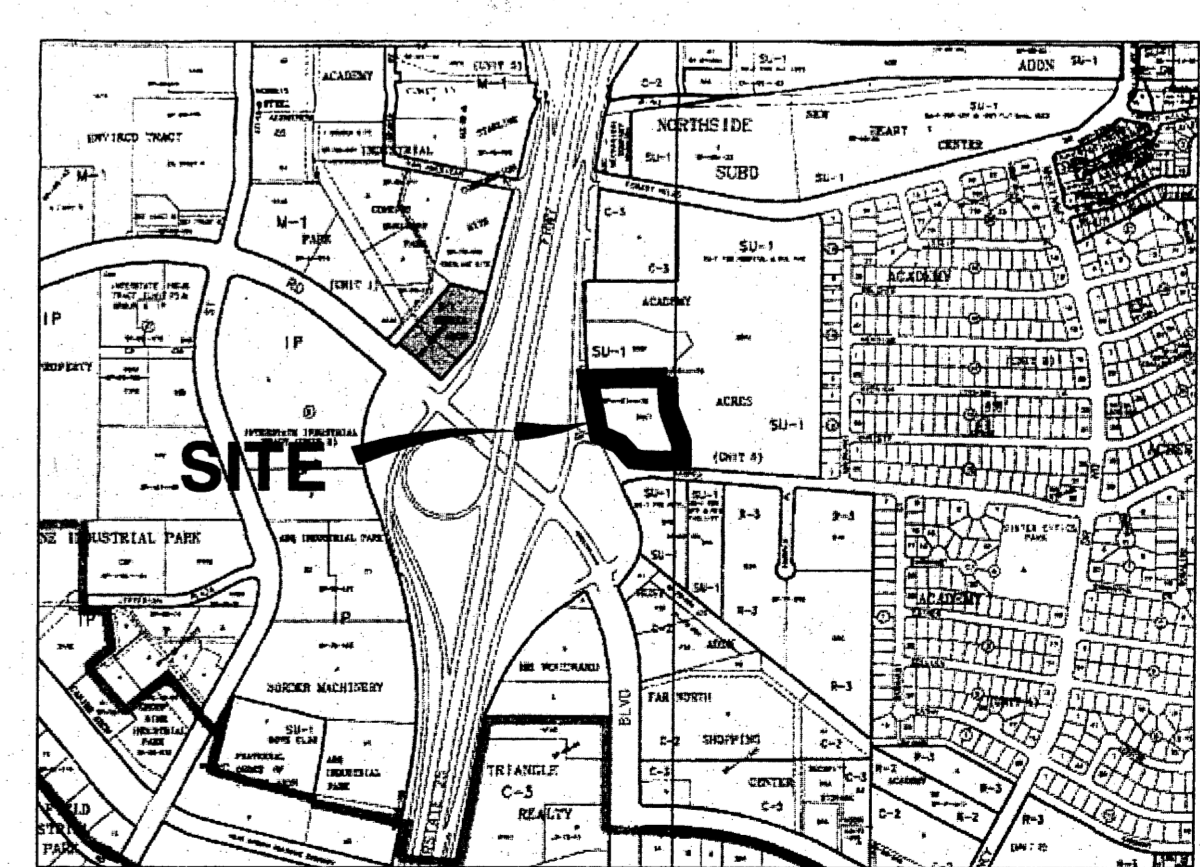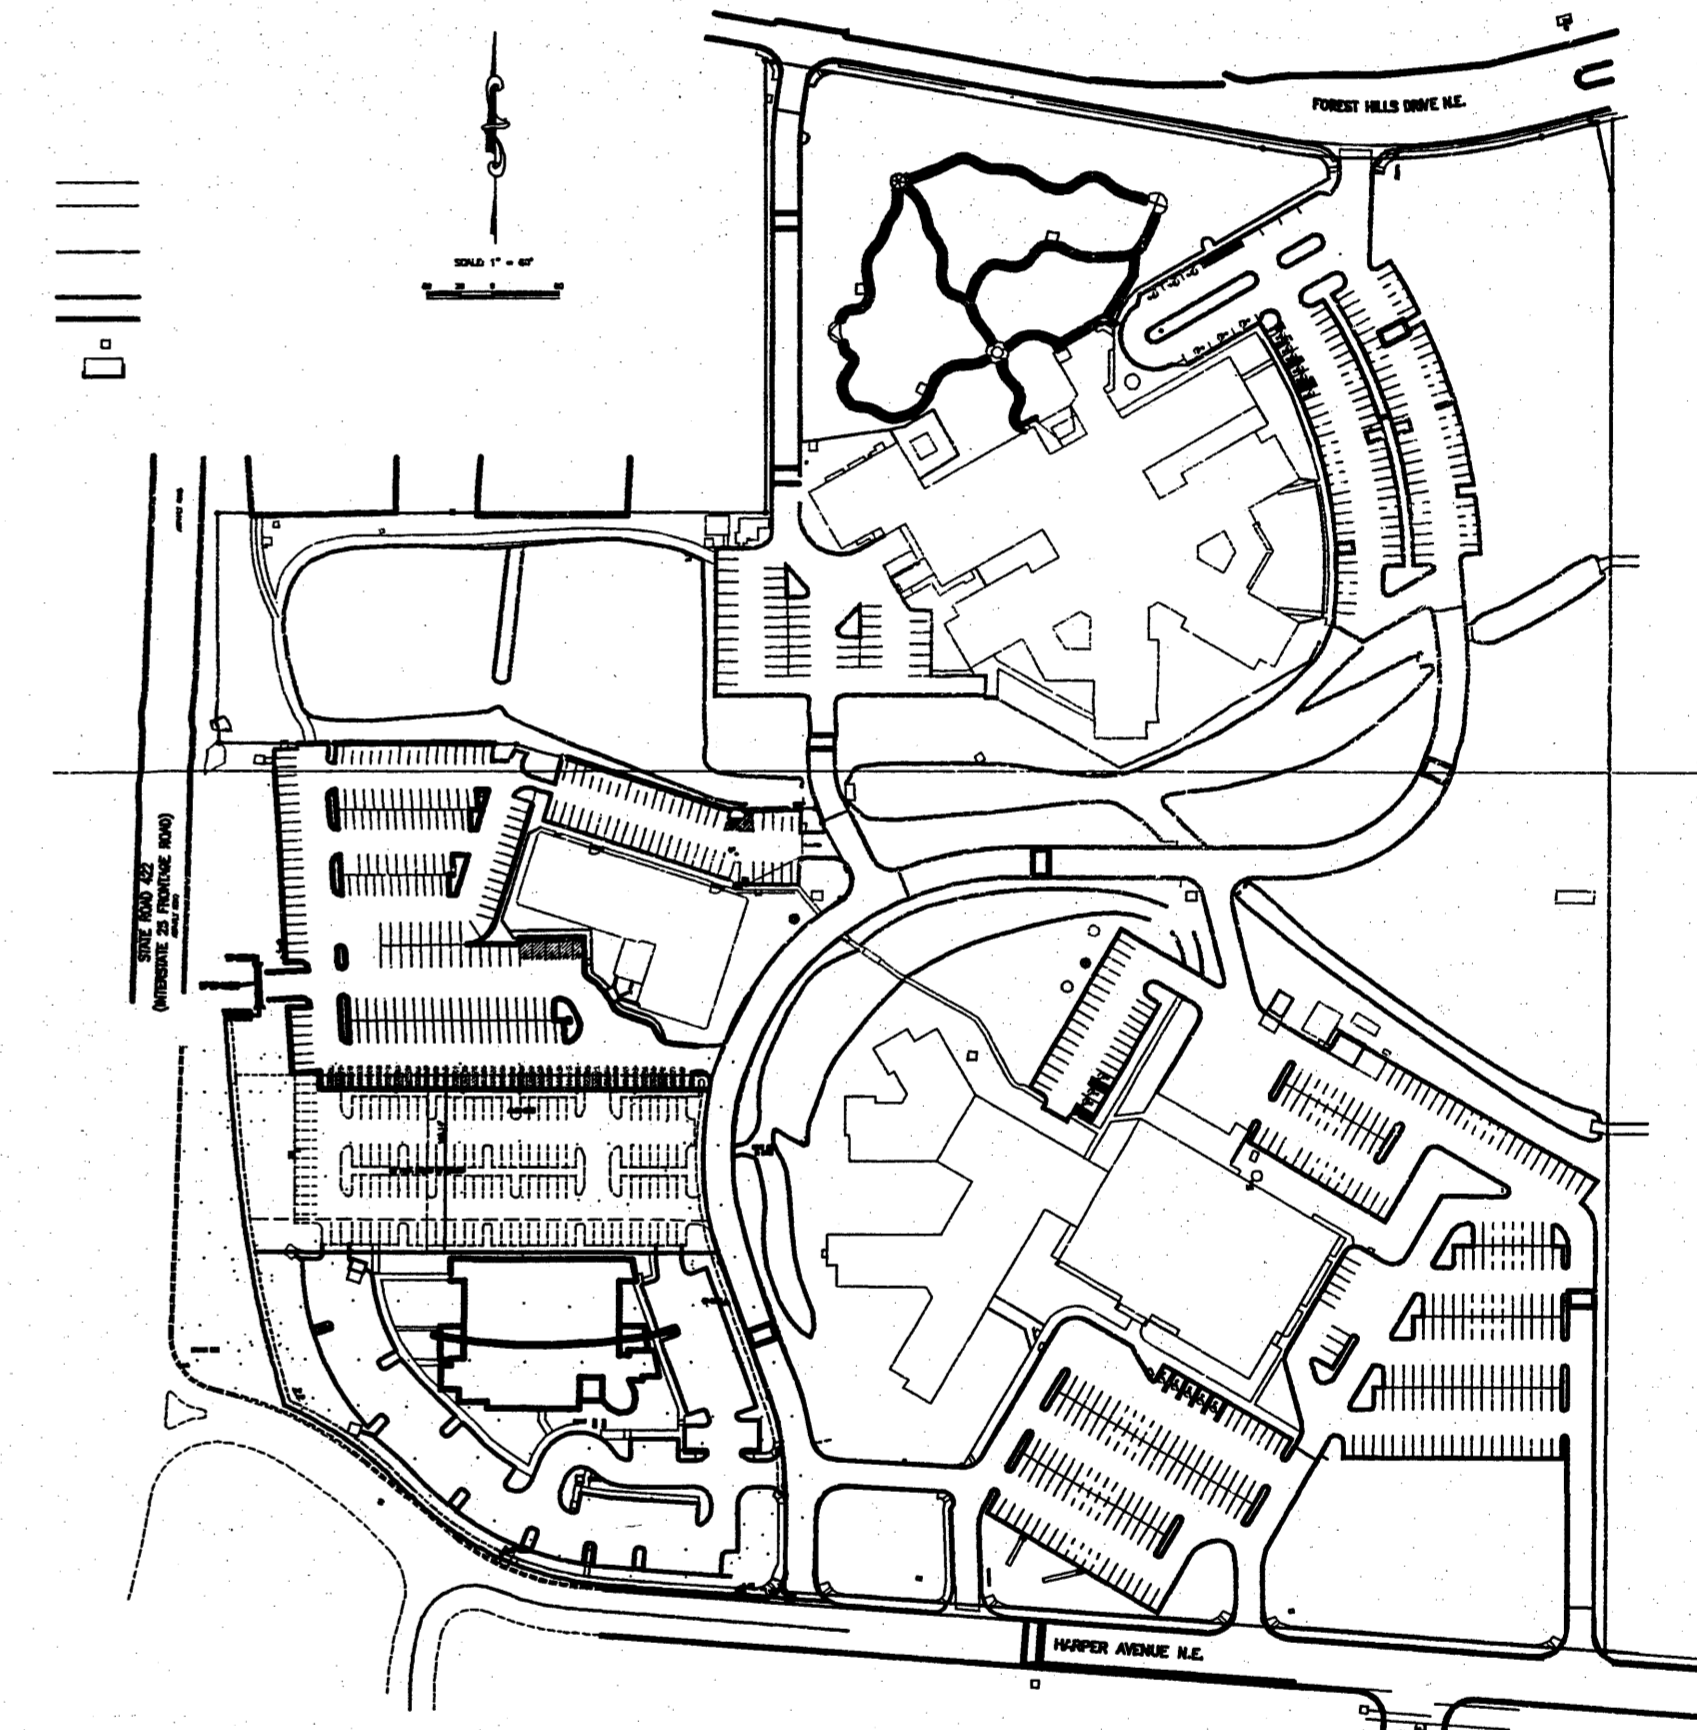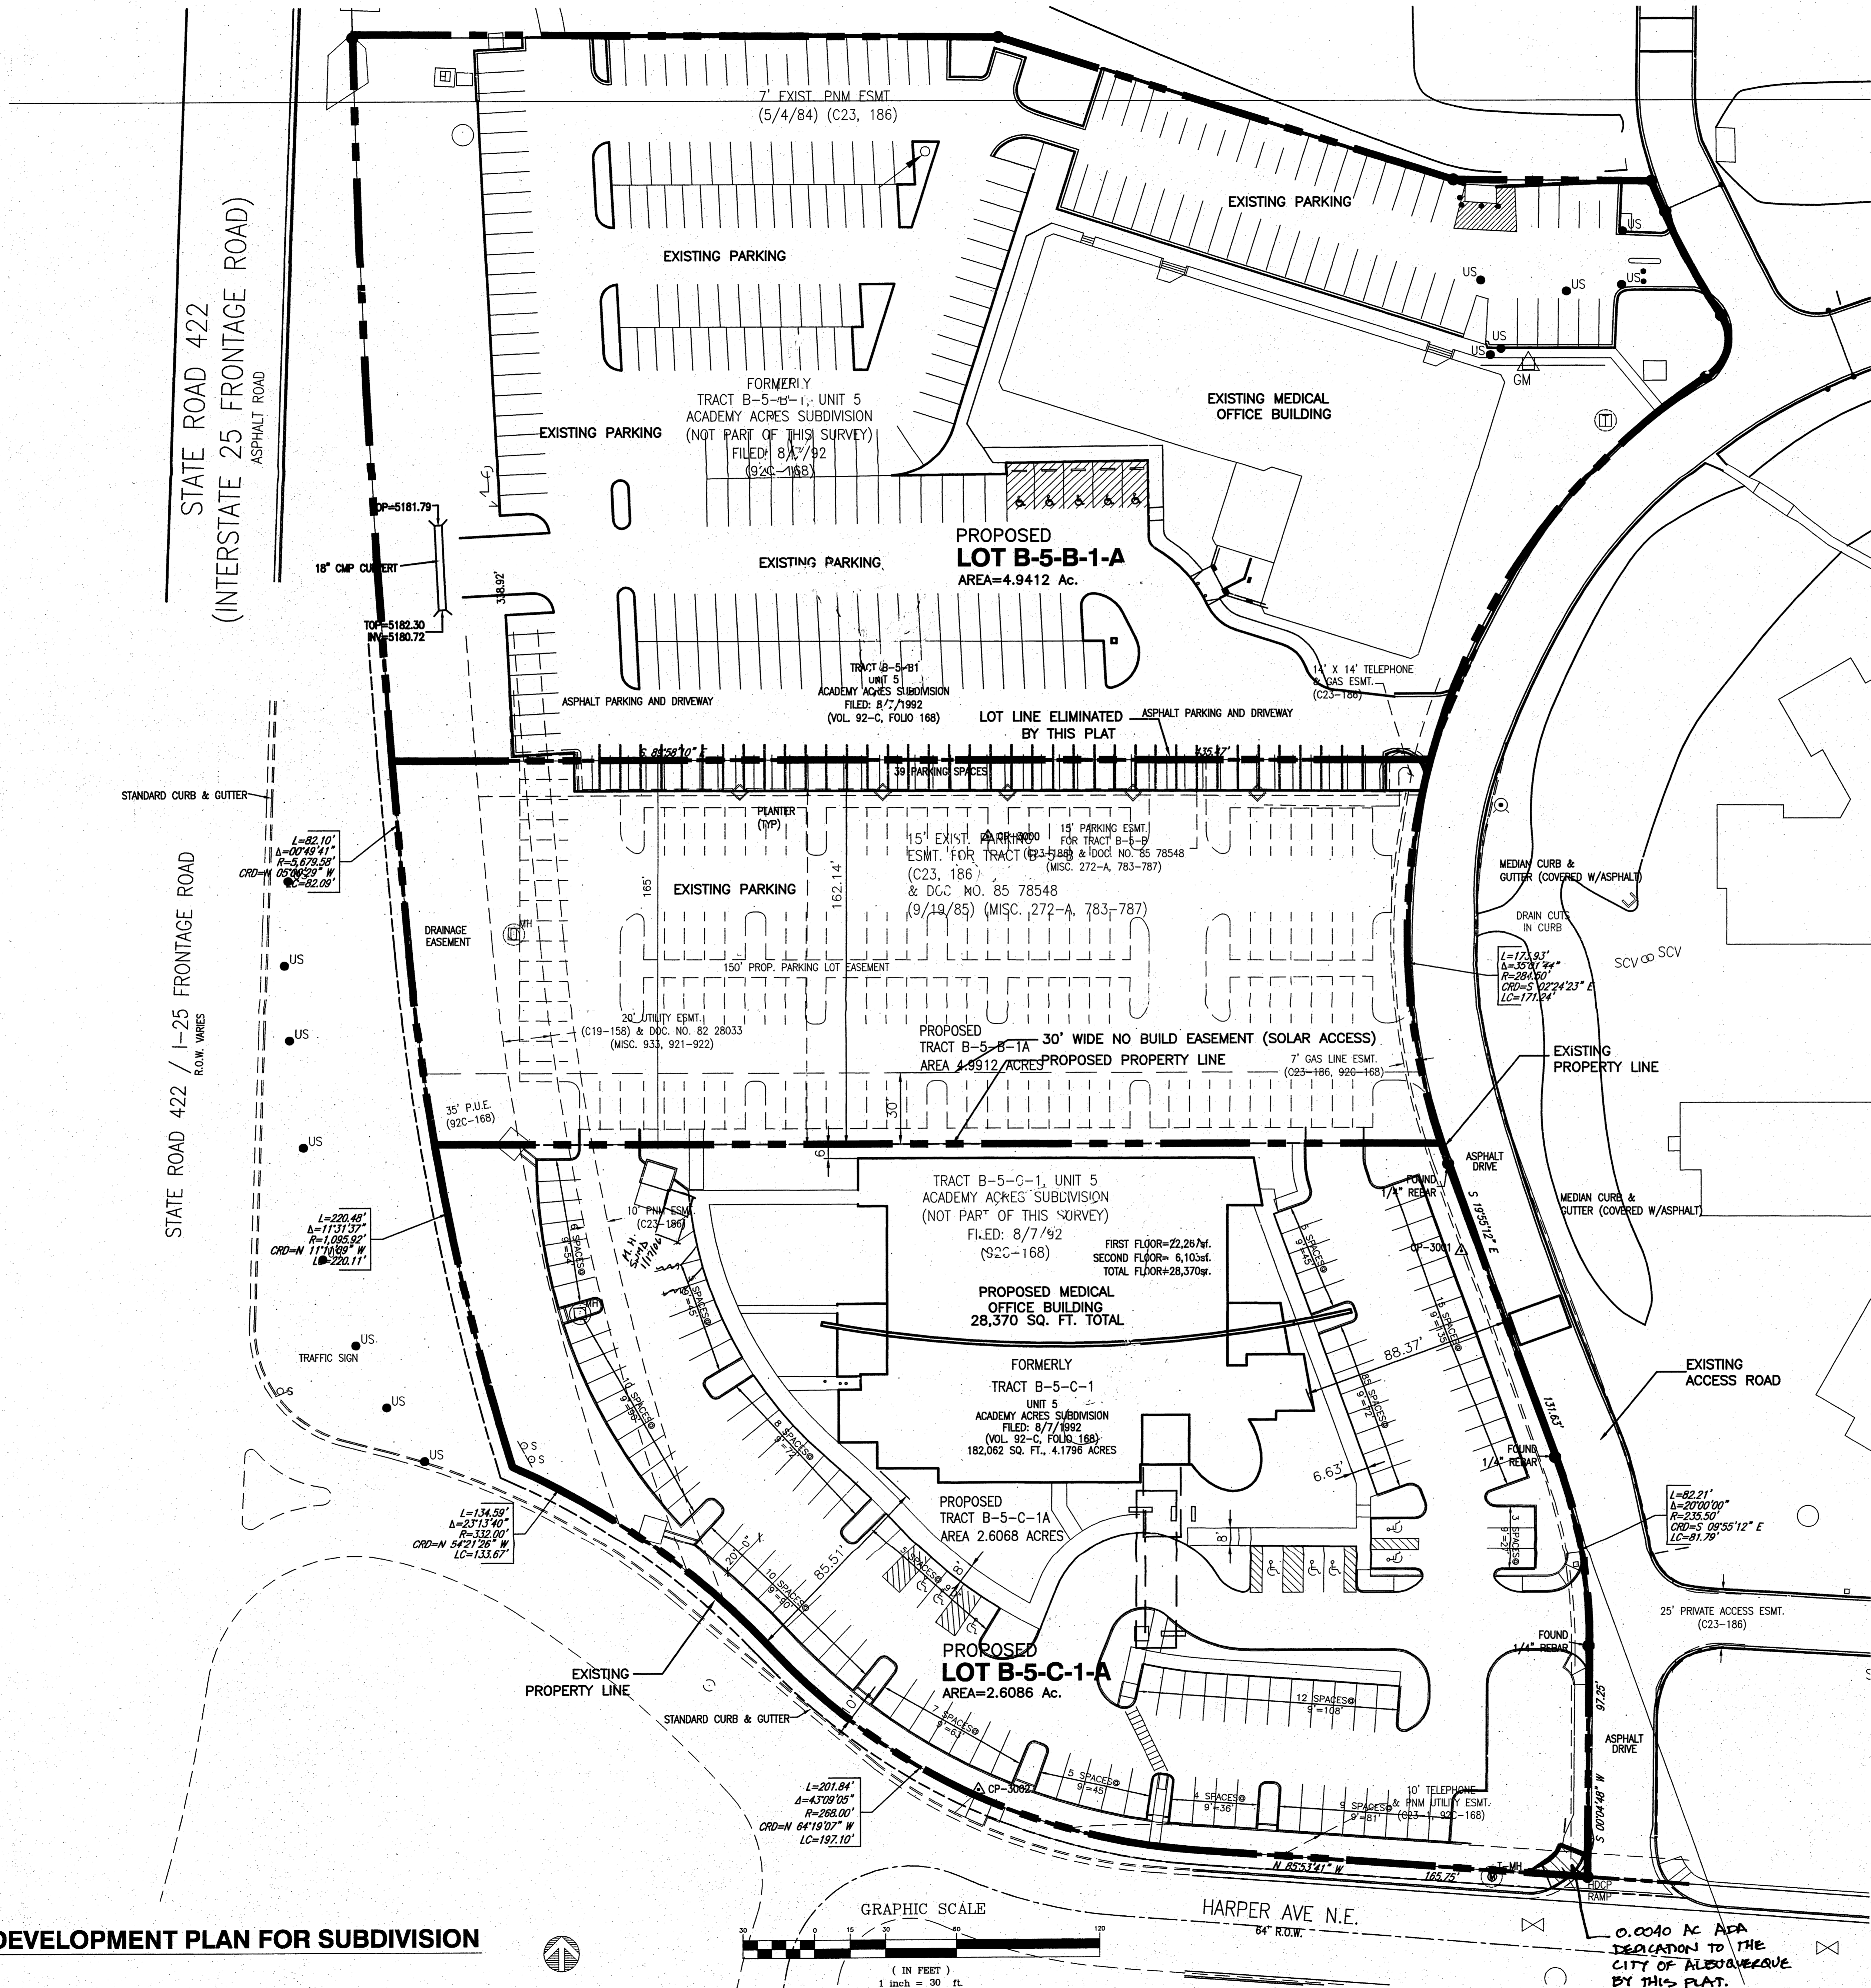

A1 SITE DEVELOPMENT PLAN FOR SUBDIVISION
 SCALE: 1"=30'

THE DESIGN GROUP
 ARCHITECTS - PLANNERS - INTERIOR DESIGN
 200 CENTRAL AVENUE N.E. SUITE 200
 ALBUQUERQUE, NEW MEXICO 87102
 PHONE: 505-242-6488 FAX: 505-242-6984

PROJECT NAME:
 EYE ASSOCIATES
 HARPER AVENUE N.E.
 ALBUQUERQUE, NEW MEXICO 87104

NO.	DATE	DESCRIPTION
1	12.19.05	PLANNING COMMENTS

SHEET TITLE:
 SITE DEVELOPMENT
 PLAN FOR
 SUBDIVISION

DESIGNED BY: DAA	SCALE: 1"=30'
CHECKED BY: DAA	JOB NO: 2290
DATE: 11.22.05	COMP. FILE: 2290-C1.1

C1.0