


M:\MSD16-600-006-002_DISCIPLINES\EXHIBITS\16006_TRACTS B-1 & B-2 OVERALL CONCEPTUAL PLAN.DWG 12/19/2016 5:33 PM

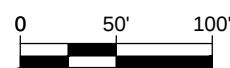

TYPICAL 4 LOTS
6 X 4 = 24 LOTS

URRACA ST

TYPICAL 4 LOTS
21 X 4 = 84 LOTS

TYPICAL TRIPLEX
10 X 3 = 30 LOTS

TYPICAL TRIPLEX
10 X 3 = 30 LOTS

TYPICAL TRIPLEX
3 X 3 = 9 LOTS

TYPICAL TRIPLEX
10 X 3 = 30 LOTS

TYPICAL TRIPLEX
10 X 3 = 30 LOTS

TYPICAL TRIPLEX
10 X 3 = 30 LOTS

TYPICAL TRIPLEX
10 X 3 = 30 LOTS

TRACT B-1
FOR INFORMATION
ONLY

TRACT B-2

CORNSILK AVENUE

PRIVET STREET

ROSA PARKS RD

REDROOT STREET

PRIVET STREET

REDROOT STREET

CALLE PLATA

AZUCENA PLACE, NW

POND

LEGEND



TRACT B-2 BOUNDARY
OPEN SPACE / POND

**WILSON
& COMPANY**
4900 LANG AVE., N.E.
SUITE 200
ALBUQUERQUE, NEW MEXICO
87109
PH (505) 348-4000
FAX (505) 348-4072
www.wilsonco.com

LA CUENTISITA SUBDIVISION

TRACTS B-1 & B-2
OVERALL CONCEPTUAL PLAN

DESIGN	XXX	WCEA NO.	1660000600	DATE	DEC 2016
DRAWN	ALL	PROJECT NO.		SHEET NO.	
CHECK	XXX		N/A		1 OF 1