


K:\MSD15-600-005-002_Disciplines\ SHEETS\ Sheets - civil\156006 Grading & Drainage Plan.dwg, 12/15/2016 2:04 PM

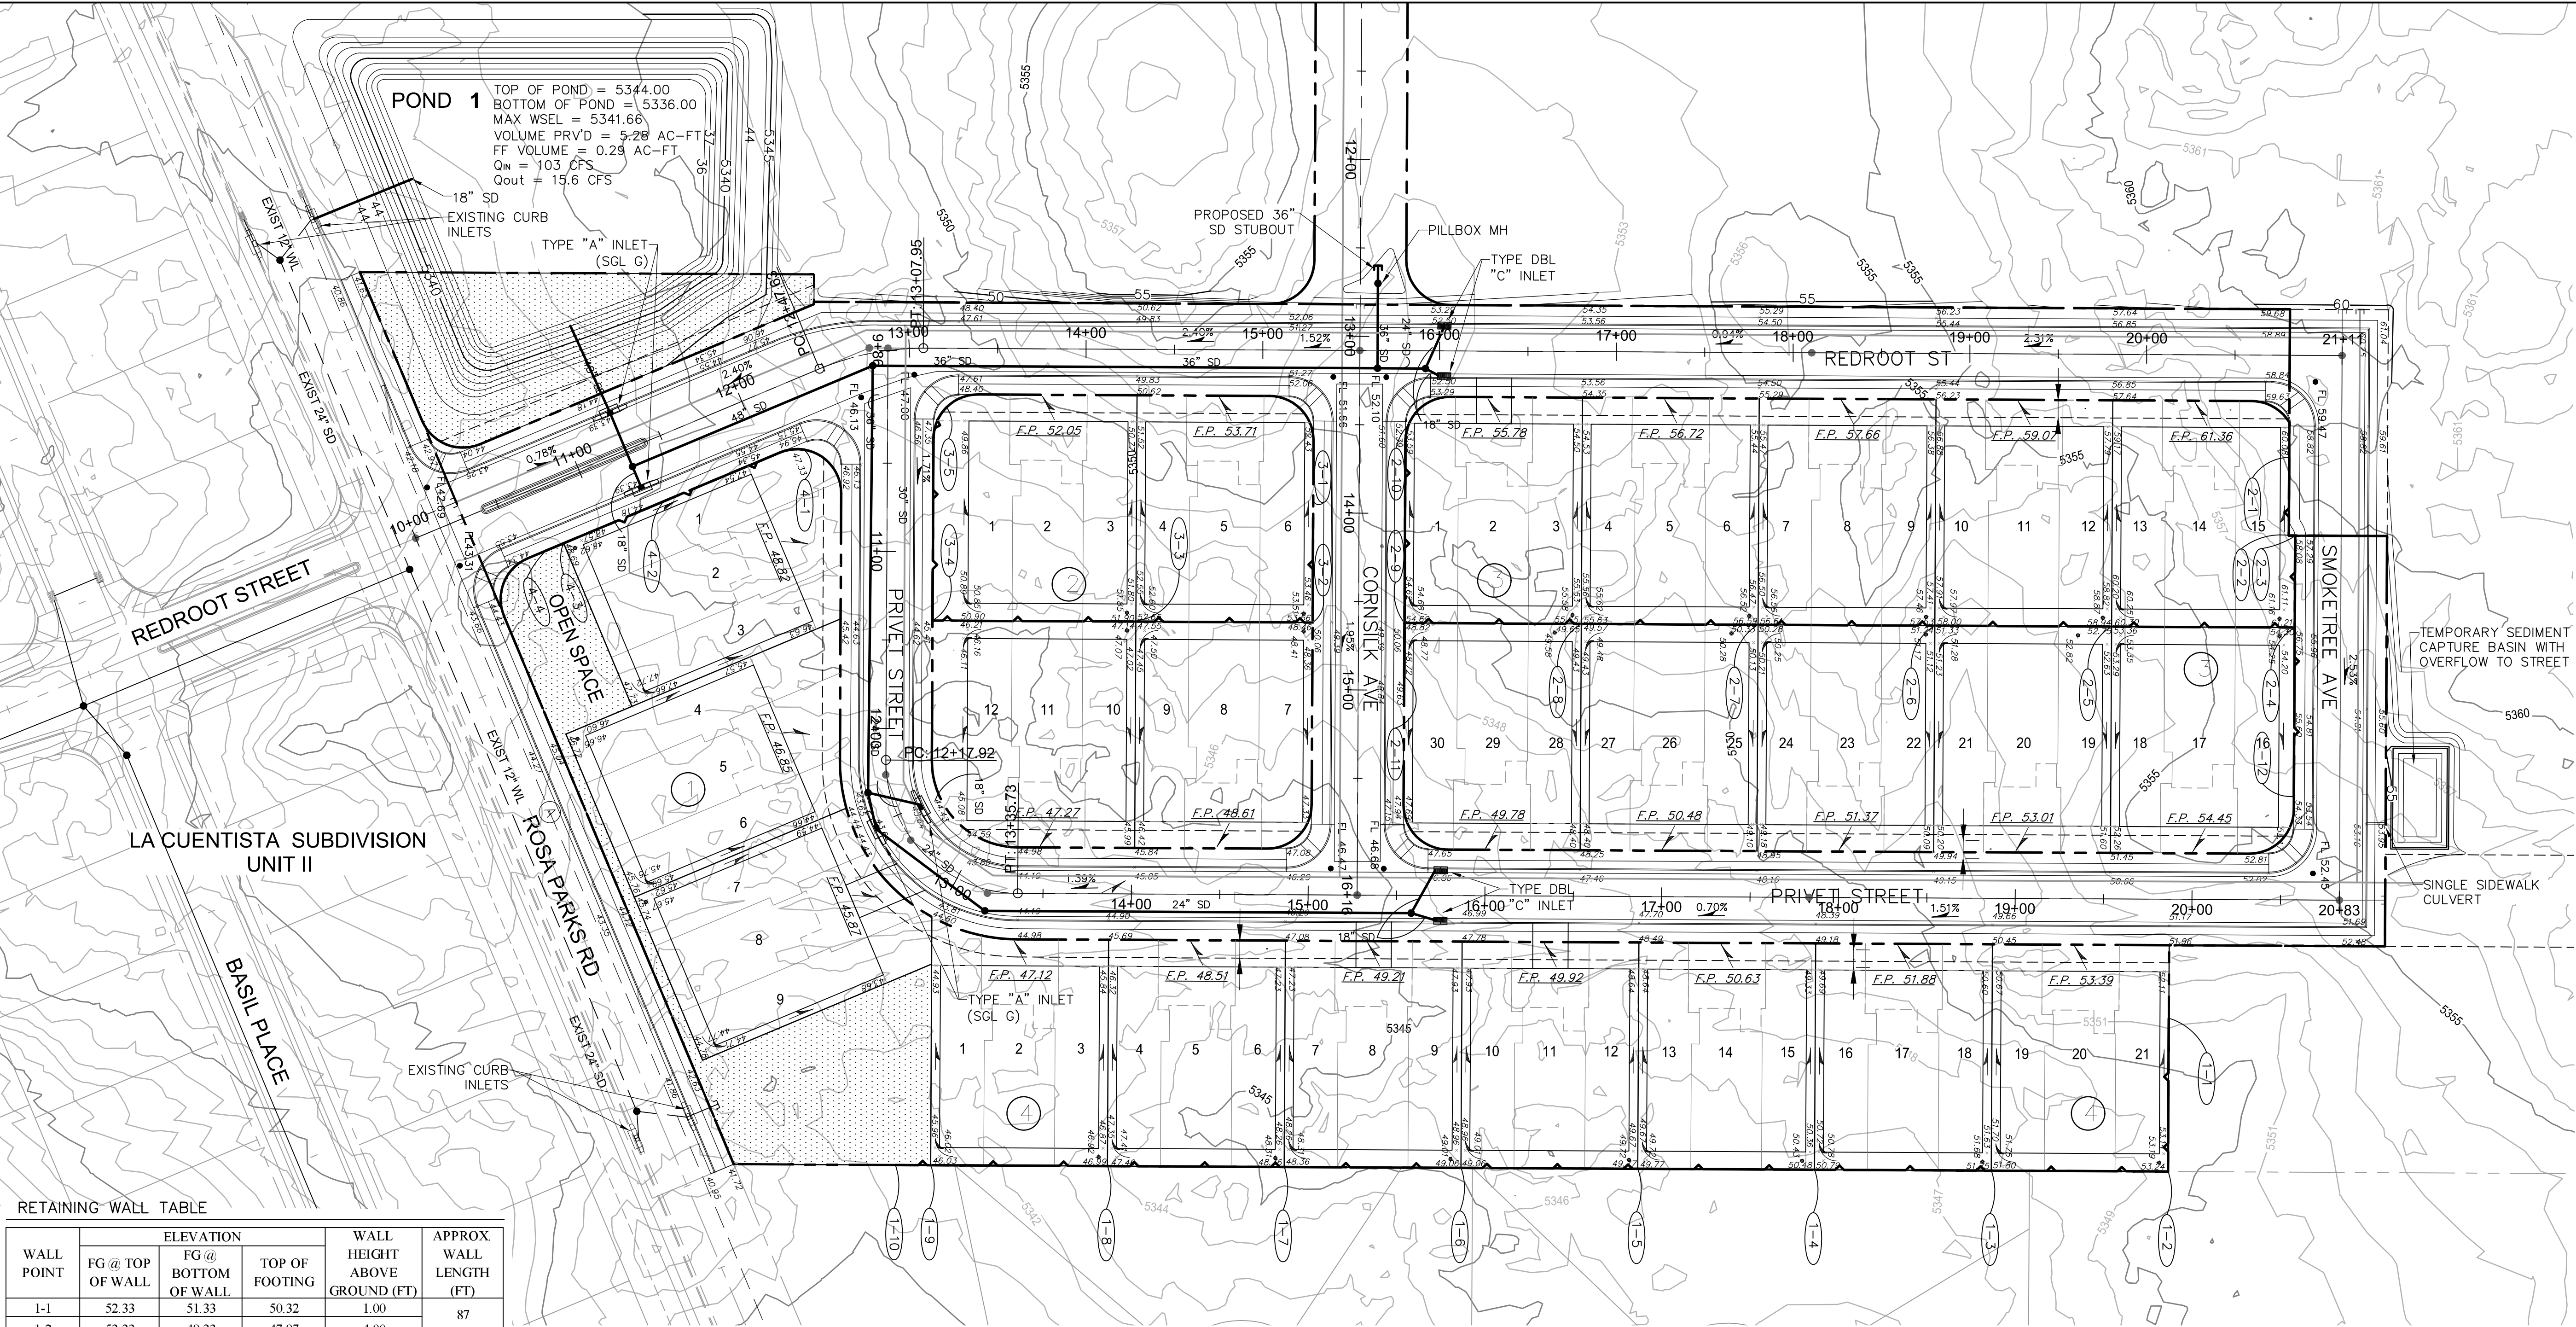

RETAINING WALL TABLE

WALL POINT	ELEVATION			WALL HEIGHT ABOVE GROUND (FT)	APPROX. WALL LENGTH (FT)
	FG @ TOP OF WALL	FG @ BOTTOM OF WALL	TOP OF FOOTING		
1-1	52.33	51.33	50.32	1.00	87
1-2	53.33	49.33	47.97	4.00	100
1-3	51.83	47.83	46.47	4.00	100
1-4	50.83	46.83	45.47	4.00	100
1-5	49.83	46.00	44.47	3.83	100
1-6	49.00	45.67	44.31	3.33	100
1-7	48.33	45.67	44.31	2.66	100
1-8	47.00	44.00	42.98	3.00	100
1-9	46.00	41.67	40.64	4.33	100
1-10	42.67	41.33	39.99	1.34	20


WALL POINT	ELEVATION			WALL HEIGHT ABOVE	APPROX. WALL LENGTH
	TOP OF WALL	BOTTOM OF WALL	TOP OF FOOTING	WALL HEIGHT ABOVE	
3-1	52.95	51.22	50.27	1.73	61.5
3-2	53.56	50.06/48.46	47.53	3.50/5.10	100
3-3	52.67/51.90	47.55/47.14	45.97	5.12/4.76	115
3-4	51.00	46.33/45.41	44.30	4.67/5.59	123
3-5	49.90	48.67	47.89	1.23	123

WALL POINT	ELEVATION			WALL HEIGHT ABOVE	APPROX. WALL LENGTH
	TOP OF WALL	BOTTOM OF WALL	TOP OF FOOTING	WALL HEIGHT ABOVE	
4-1	47.33	46.00	45.99	1.33	87
4-2	48.00	45.33	45.32	2.67	61
4-3	48.67	44.08	43.31	4.59	11
4-4	45.00	44.16	42.99	0.84	11


RETAINING WALL TABLE

WALL POINT	ELEVATION			WALL HEIGHT ABOVE GROUND (FT)	APPROX. WALL LENGTH (FT)
	FG @ TOP OF WALL	FG @ BOTTOM OF WALL	TOP OF FOOTING		
2-1	60.25	59.15	58.24	1.10	44
2-2	60.67	58.10	57.32	2.57	3.5
2-3	60.67	58.10	57.32	2.57	52
2-4	61.21	56.67/54.33	53.17	4.54/6.88	100
2-5	60.33/59.00	53.33/52.75	51.62	7.00/6.25	100
2-6	58.00/57.53	51.33	49.96	6.67/6.20	100
2-7	56.67	50.33	49.30	6.34	100
2-8	55.67	49.67	48.97	6.00	100
2-9	54.67	50.00/48.83	47.97	4.67/5.84	100
2-10	53.59	52.39	51.58	1.20	112
2-11	49.67	48.53	47.66	1.14	30
2-12	54.33	53.33	52.32	1.00	95

TYPICAL LOT DATA
FRONT SETBACK: 15'
BACK SETBACK: 10'
SIDE SETBACK: 5'
YARD SWALE SLOPE: 1.0%
DRIVE LOCATION: CENTER

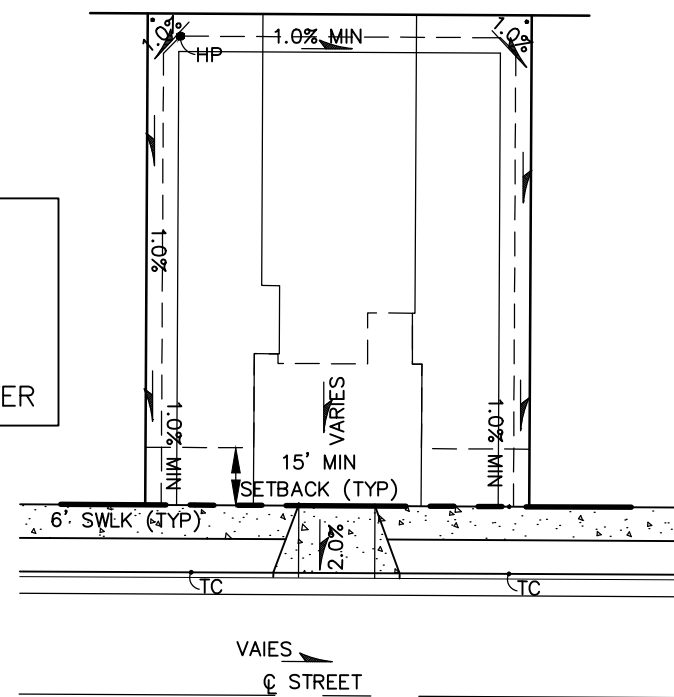

TYPICAL LOT GRADING
NTS

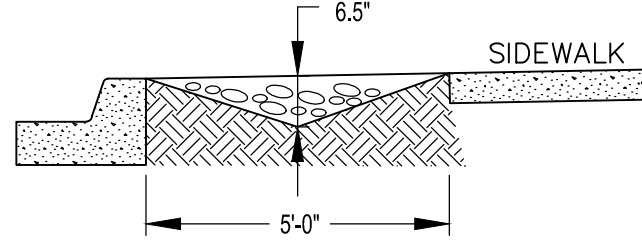

LANDSCAPE BUFFER SWALE
MODIFIED REVISED STD DWG 2405A & 2405B
NTS

LEGEND

RIGHT OF WAY	---
PROPERTY LINE	---
RETAINING WALL	---

WILSON & COMPANY

		CITY OF ALBUQUERQUE PUBLIC WORKS DEPARTMENT ENGINEERING GROUP			
LA CUENTISTA SUBDIVISION TRACT B-2 GRADING & DRAINAGE PLAN					
Design Review Committee		City Engineer Approval		Last Design Update	
City Project No. XXX		Zone Map No. C-10		Drawing XX Sheet XX	

AS-BUILT INFORMATION		BENCH MARKS		SURVEY INFORMATION		ENGINEER'S SEAL	
CONTRACTOR	DATE	NO.	DATE	NO.	DATE		
WEEK	DATE	NO.	DATE	NO.	DATE		
INSPECTOR'S	DATE	NO.	DATE	NO.	DATE		
FIELD	DATE	NO.	DATE	NO.	DATE		
VERIFICATION BY	DATE	NO.	DATE	NO.	DATE		
DRAWINGS	DATE	NO.	DATE	NO.	DATE		
MICRO-FILM INFORMATION	DATE	NO.	DATE	NO.	DATE		
RECORDED BY	DATE	NO.	DATE	NO.	DATE		
NO.	DATE	NO.	DATE	NO.	DATE		