


12 - B | 11 - B
 EMIL MANN ADDITION
 Filed June 25, 2001 in Volume 2001C, Folio 178

LOT 13
 EMIL MANN ADDITION
 Filed July 18, 1944 in Volume D, Folio 78C


VACATION EXHIBIT
PROPOSED LOT 21-A-1, BLOCK 13
EMIL MANN ADDITION
 (BEING A REPLAT OF LOTS 21-A, 22-A, 22-B, 23-A, 24-A
 AND 24-B, BLOCK 13, EMIL MANN ADDITION)
 SITUATE WITHIN
 SECTION 30, TOWNSHIP 10 NORTH, RANGE 4 EAST
 NEW MEXICO PRINCIPAL MERIDIAN
 CITY OF ALBUQUERQUE
 BERNALILLO COUNTY, NEW MEXICO
 NOVEMBER, 2015

Albuquerque City Survey Monument "7-K19"
 New Mexico State Plane Coordinates,
 Central Zone (NAD 83) as follows:
 N = 148504.082
 E = 148504.082
 Datum: Alaska Albers, 0010158.61"
 Ground to grid factor = 0.999659913
 Elevation = 5325.987 feet (NAVD88)

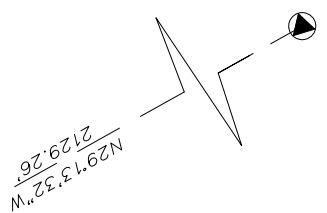


BELL AVENUE S.E.

Existing 55.1' R/W

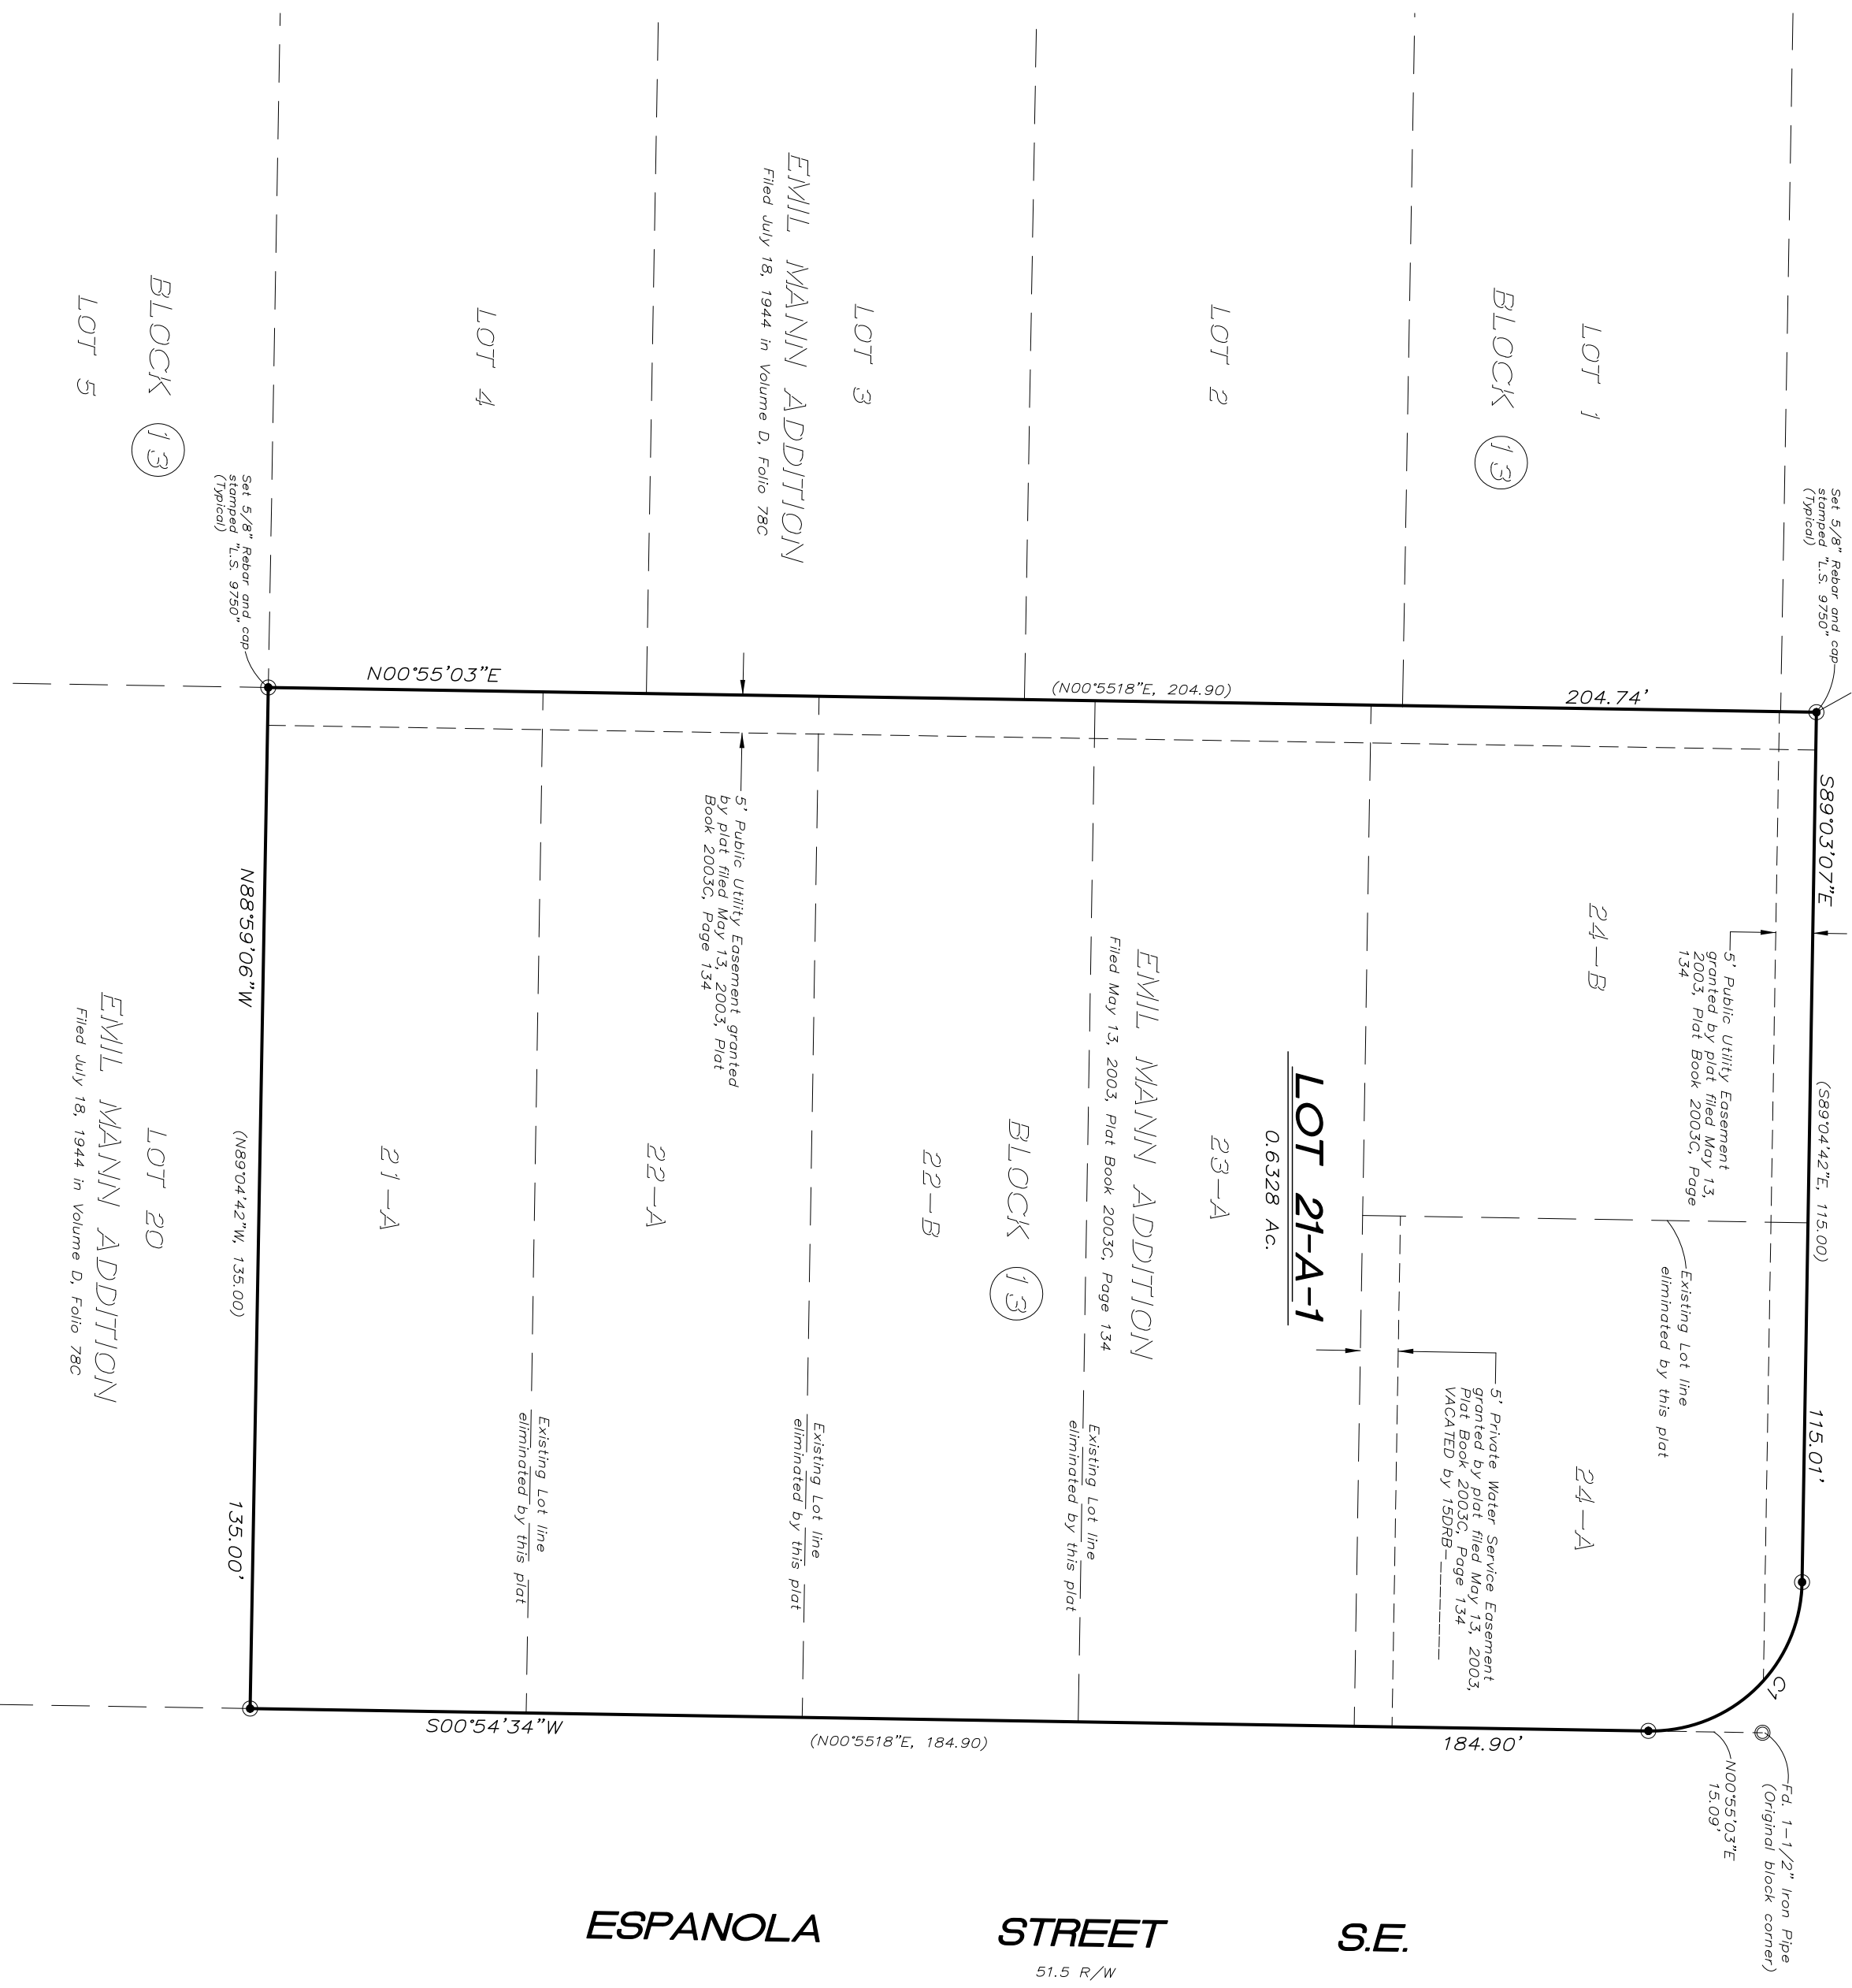

TRACT A
 PLAZA FELIZ
 Filed October 25, 2010 in Plat Book 2010C, Page 124

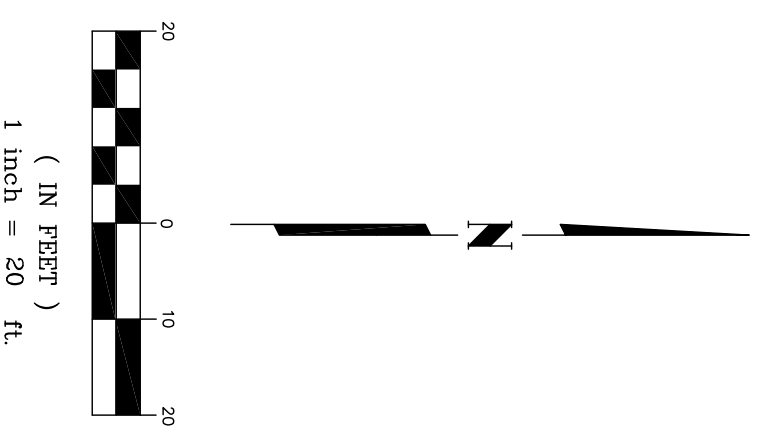

150604_LOT 21-A-1, BLOCK 13.DWG