

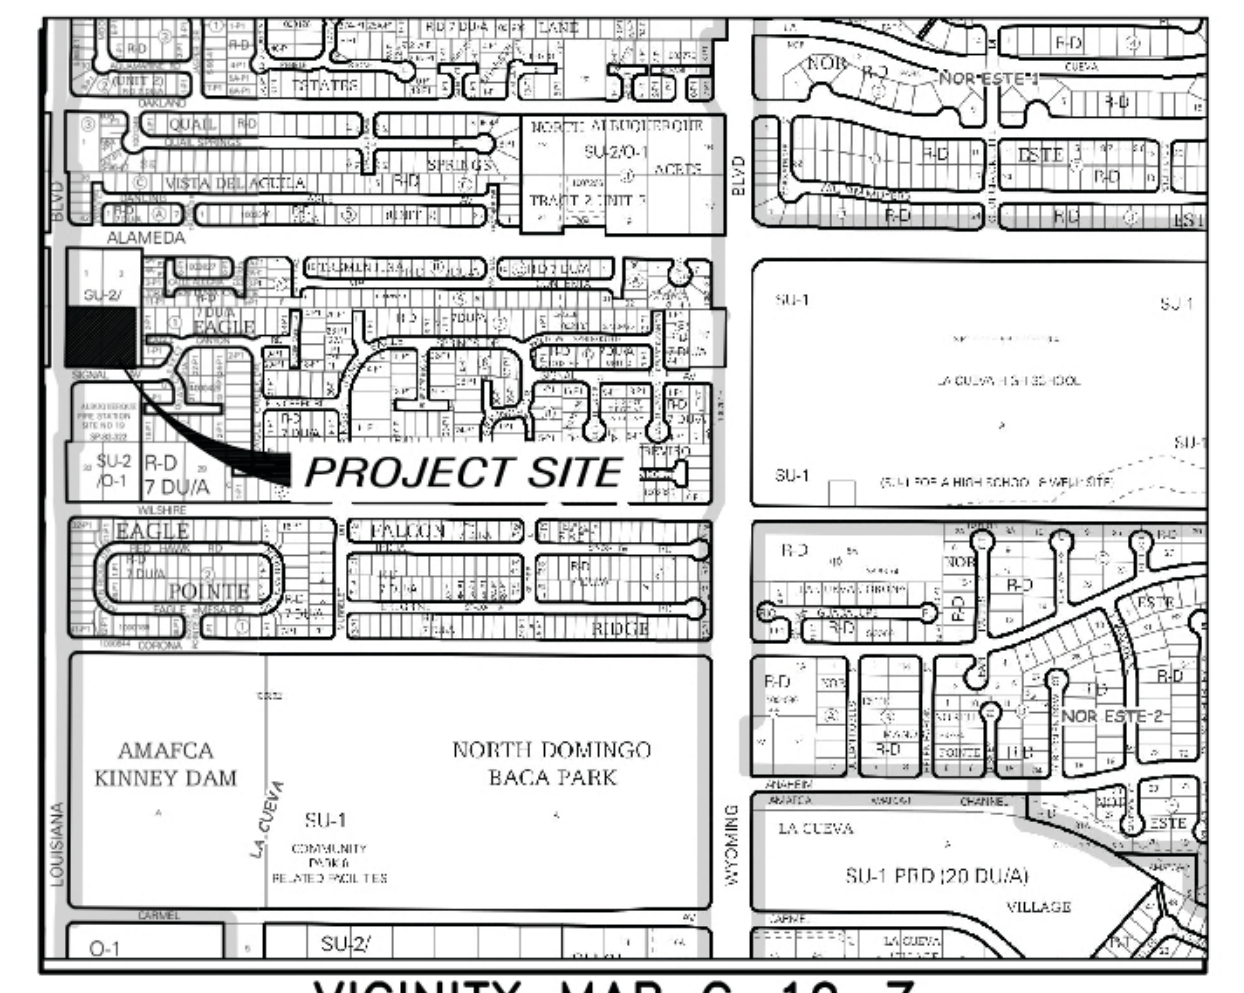


CONCEPTUAL UTILITY PLAN

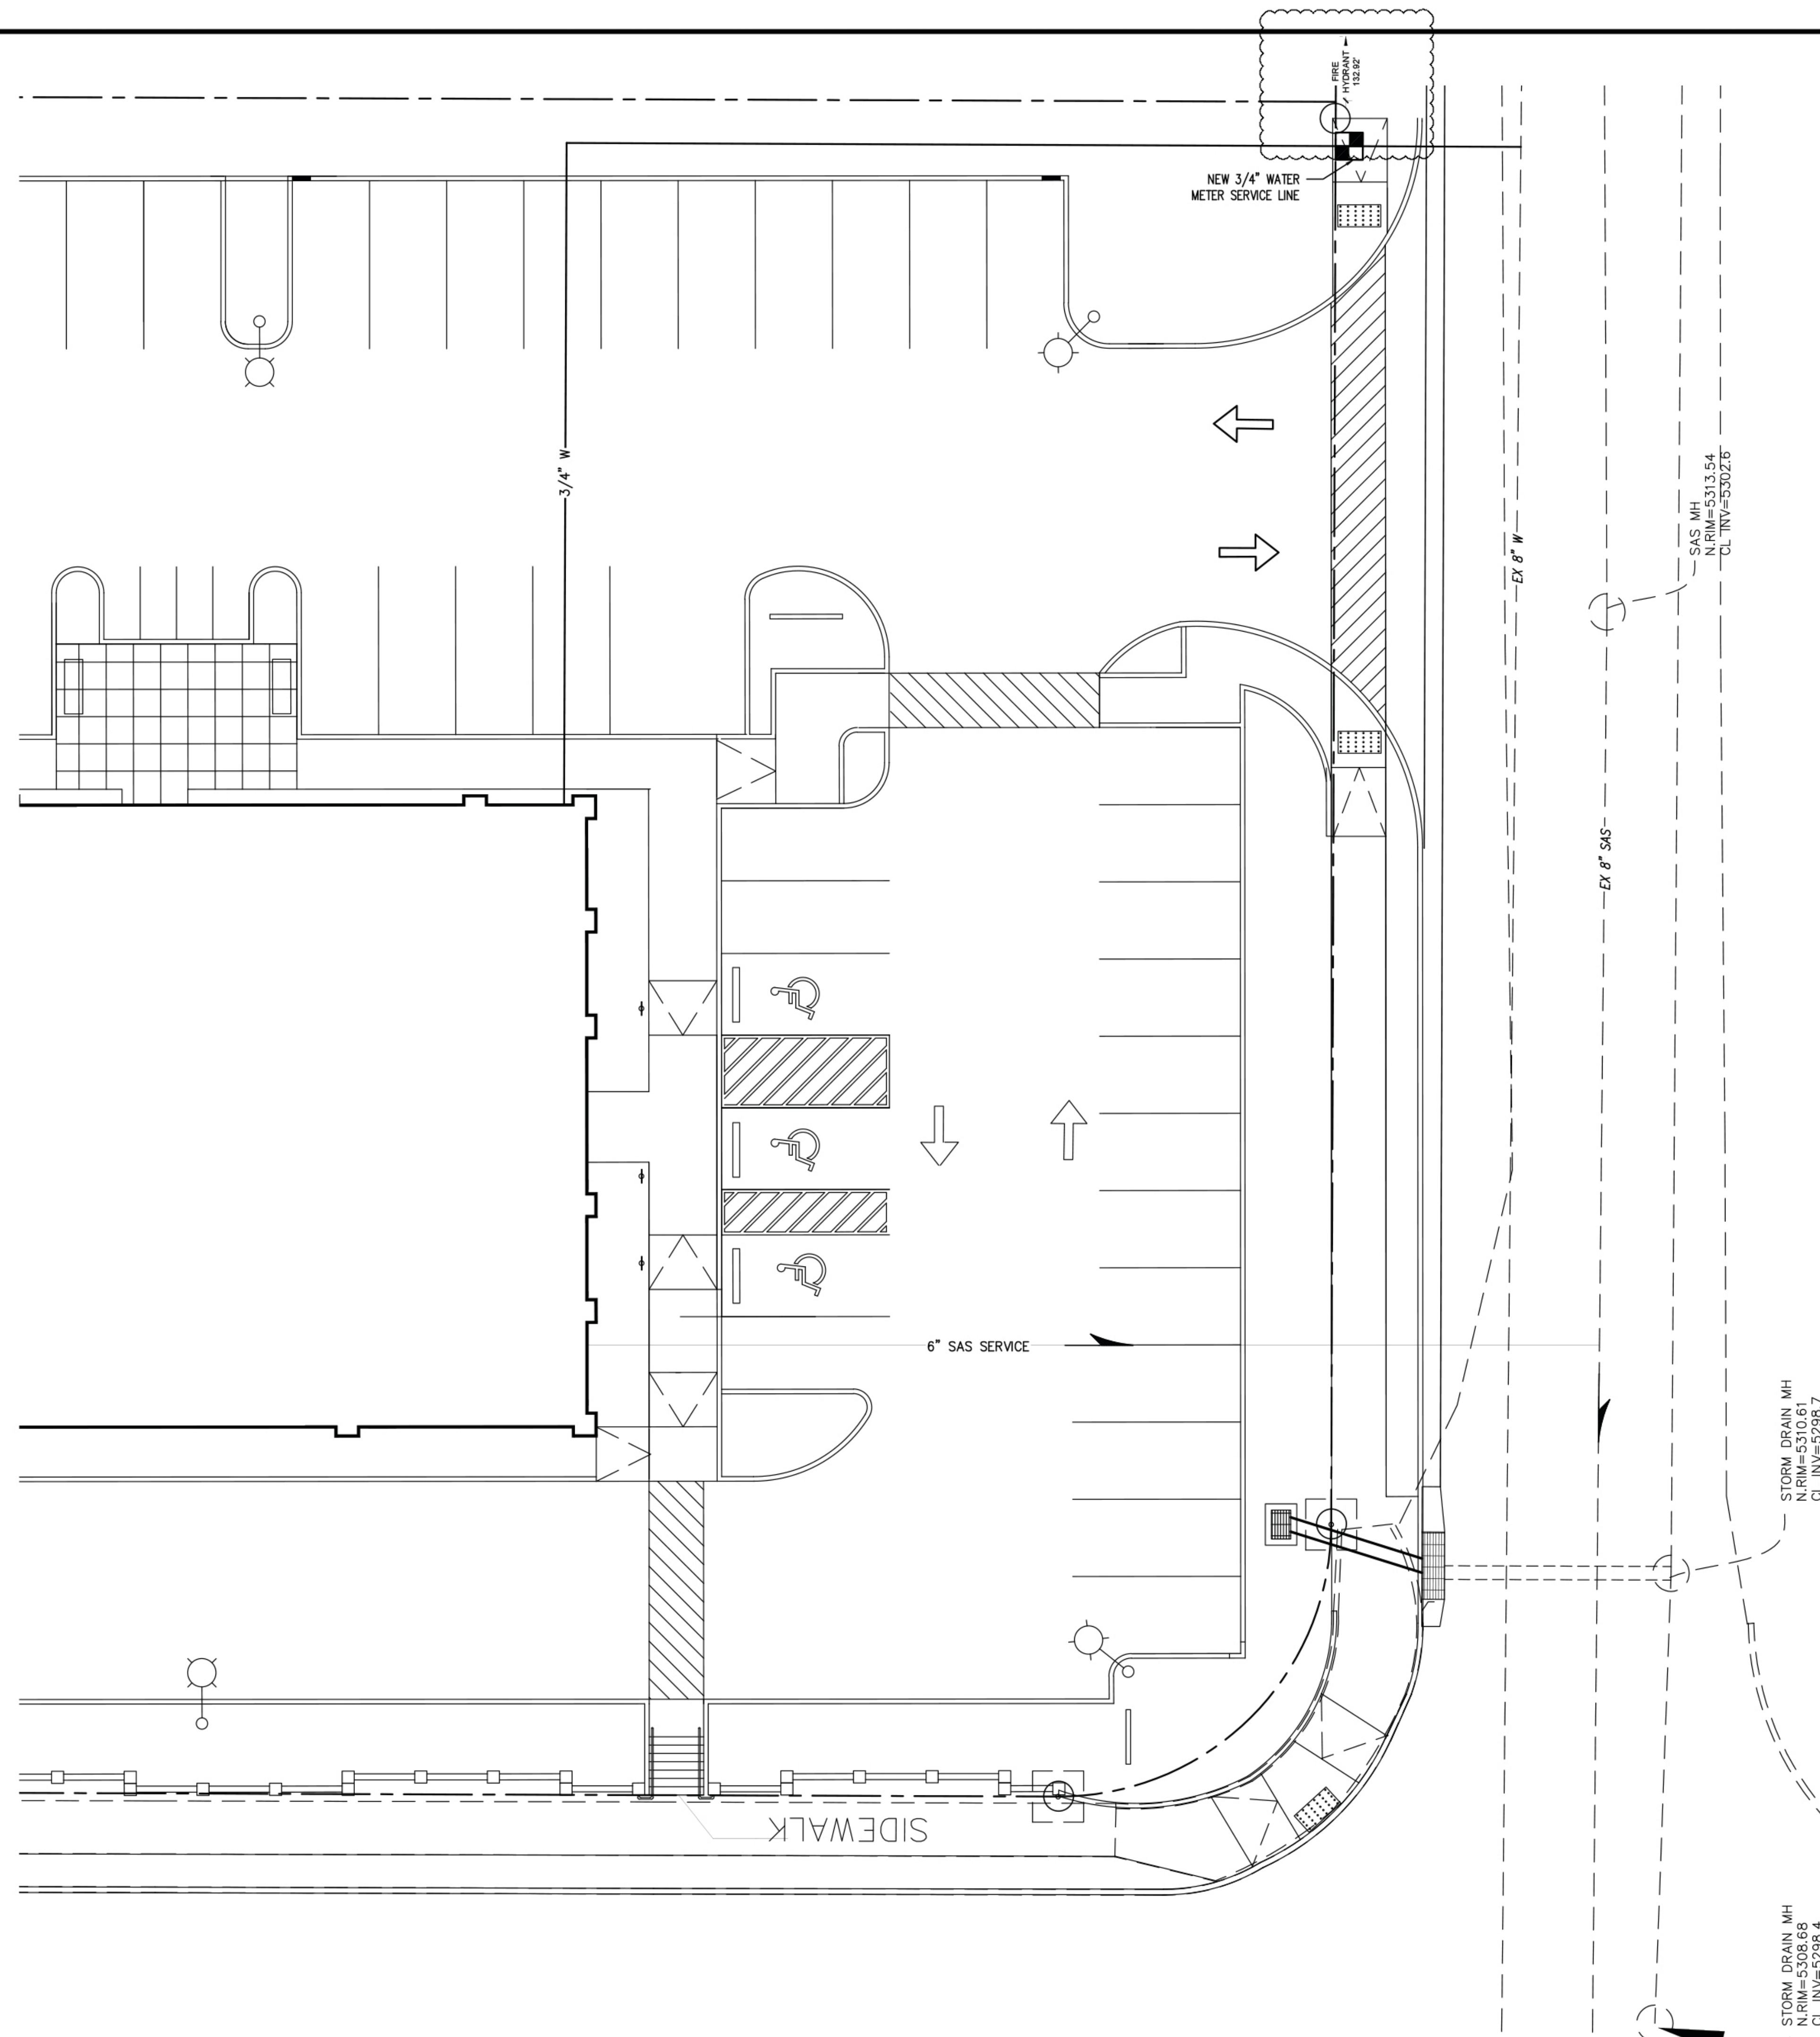

VICINITY MAP C-19-Z

- NOTES**
1. PER UTILITY COMPANIES, NO ONSITE EASEMENTS ARE REQUIRED.
 2. GROUND MOUNTED EQUIPMENT SHALL BE DESIGNED AND LOCATED TO ALLOW FOR ACCESS TO UTILITY FACILITIES. ALL SCREENING AND VEGETATION SURROUNDING TRANSFORMERS AND UTILITY PADS WILL ALLOW 10 FEET OF CLEARANCE AT FRONT AND 5-6 FEET OF CLEARANCE ON THE REMAINING THREE SIDES.
 3. ONLY SERVICE CONNECTIONS INSTALLATION ARE NECESSARY. NO ONSITE UTILITY IMPROVEMENTS ARE REQUIRED.
 4. FIRE HYDRANT LESS THAN 500 FT FROM PROPERTY, APPROXIMATELY 350 FT EAST FROM THE WEST PROPERTY LINE.

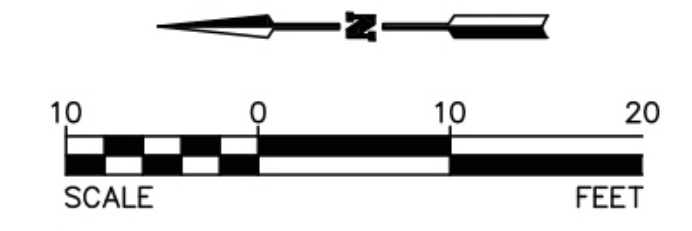

Afra Construction & Design
 2501 Yale Blvd SE Suite 102
 Albuquerque, New Mexico 87106
 Tel: 505.242.1745
 Fax: 505.242.1737

ALLERGY CLINIC
 LOUISIANA & SIGNAL NE

REV	DATE	DESCRIPTION	APVD

THE group
 THE HENSLEY ENGINEERING GROUP
 300 BRANDING IRON RD. SE RIO RANCHO, NEW MEXICO 87124
 Phone: (505) 410-1622

STORM DRAIN MH
 N.RIM=5308.68
 CL INV=5298.4

STORM DRAIN MH
 N.RIM=5310.61
 CL INV=5298.7

SAS MH
 N.RIM=5313.54
 CL INV=5302.6

NEW 3/4" WATER METER SERVICE LINE

6" SAS SERVICE

3/4" W

EX 8" W

EX 8" SAS

SIDEWALK