

BUILDING MOUNTED SIGN A WEST FACADE


TOTAL ELEVATION AREA: 1,772 SF
 1,772 SF X 25% ALLOWABLE = 443 SF
 SIGNAGE AREA: 12' X 2'-6" = 30 SF < 443 SF
 FINISH: GLOSSY TAN TO MATCH STUCCO
 TEXT HEIGHT: 1'-0"
 LIGHTING: BACKLIGHT

FACADE CALCULATIONS

6 PROJECTIONS @ 2'-10" EACH = 17'-0"
 ENTIRE FACADE LENGTH = 68'-6"
 TOTAL FACADE PROJECTION COVERAGE = 24.8%

MATERIALS LEGEND

- (ST) STONE
EL DORADO STONE
MOUNTAIN LEDGE, BUCKSKIN
- (C1) COLOR #1
DRYVIT - #426A, GOLDEN HARVEST
- (C2) COLOR #2
DRYVIT - #427A, DARK COPPER

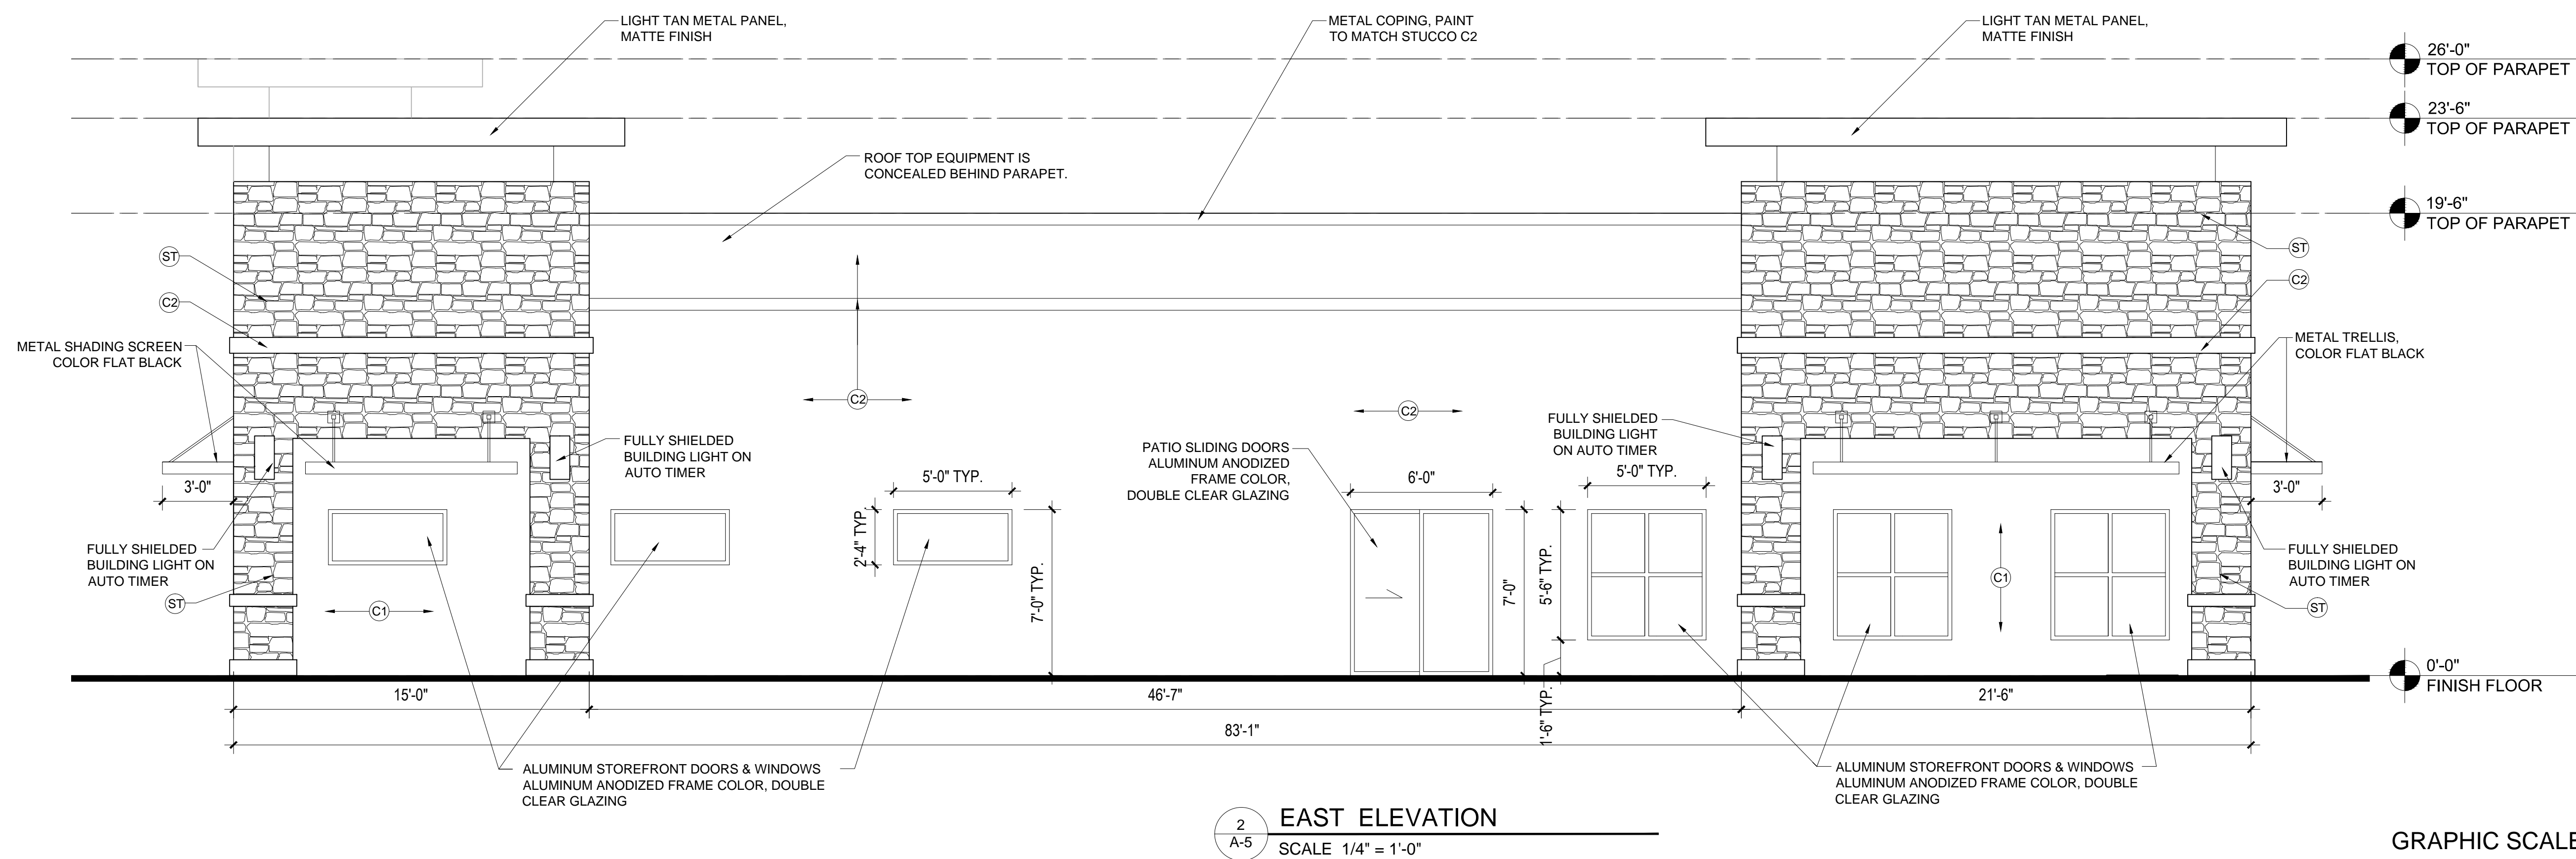

GRAPHIC SCALE



BUILDING ELEVATIONS SCHEME B

Afra Construction & Design
 2501 Yale Blvd SE, Suite 102
 Albuquerque, New Mexico 87106
 Tel: 505.242.1745
 Fax: 505.242.1737

ALLERGY CLINIC
 7001 Signal Ave. NE
 Albuquerque, NM 87113

REV	DATE	DESCRIPTION	APVD

A-1
11/14/2016