
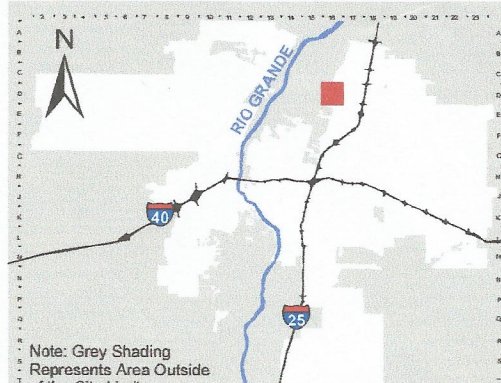
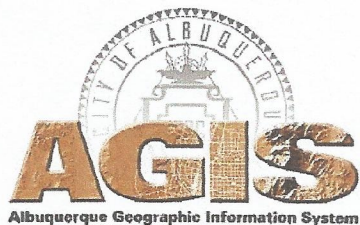


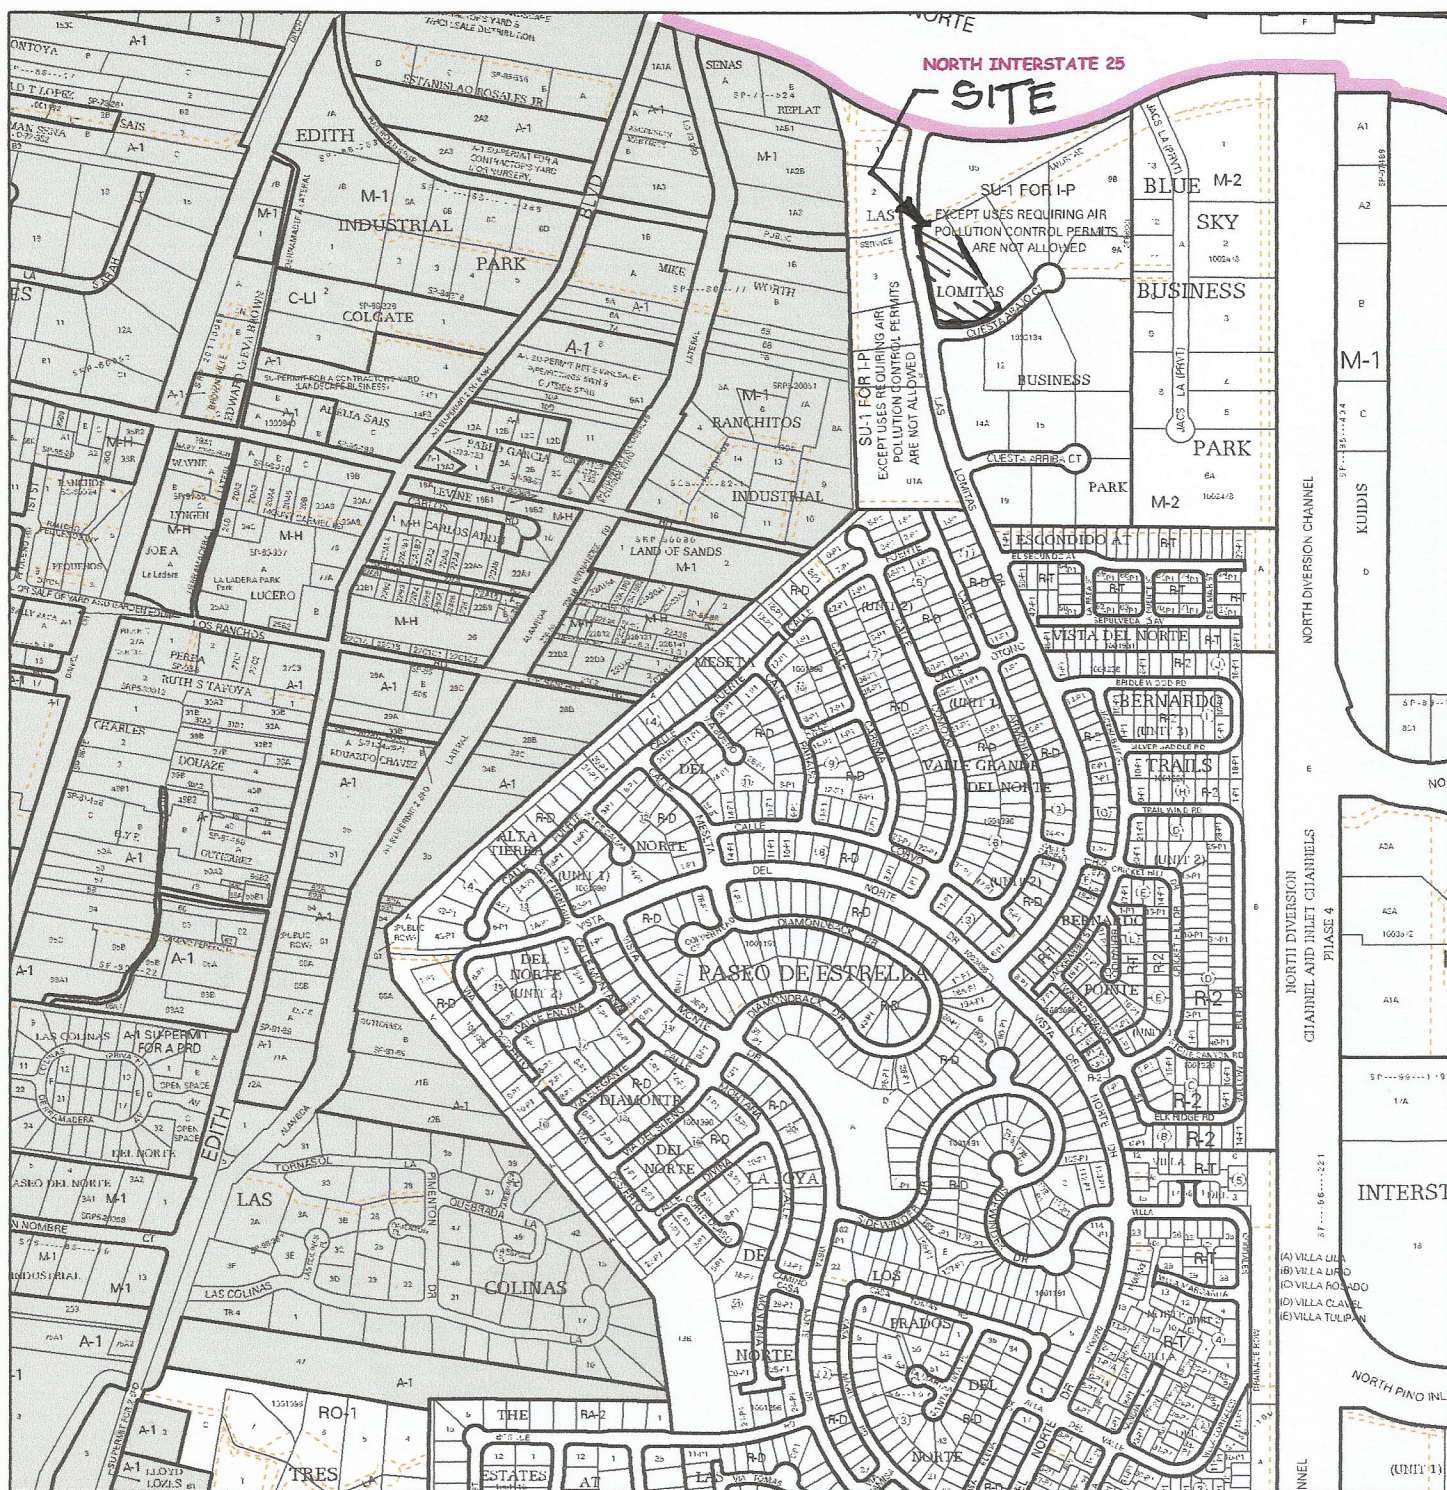

Zone Atlas Page:

D-16-Z

Selected Symbols

- SECTOR PLANS**
- | | | | |
|---|----------------------|---|------------------------|
|  | Design Overlay Zones |  | Escarpment |
|  | City Historic Zones |  | 2 Mile Airport Zone |
|  | H-1 Buffer Zone |  | Airport Noise Contours |
|  | Petroglyph Mon. |  | Wall Overlay Zone |

