


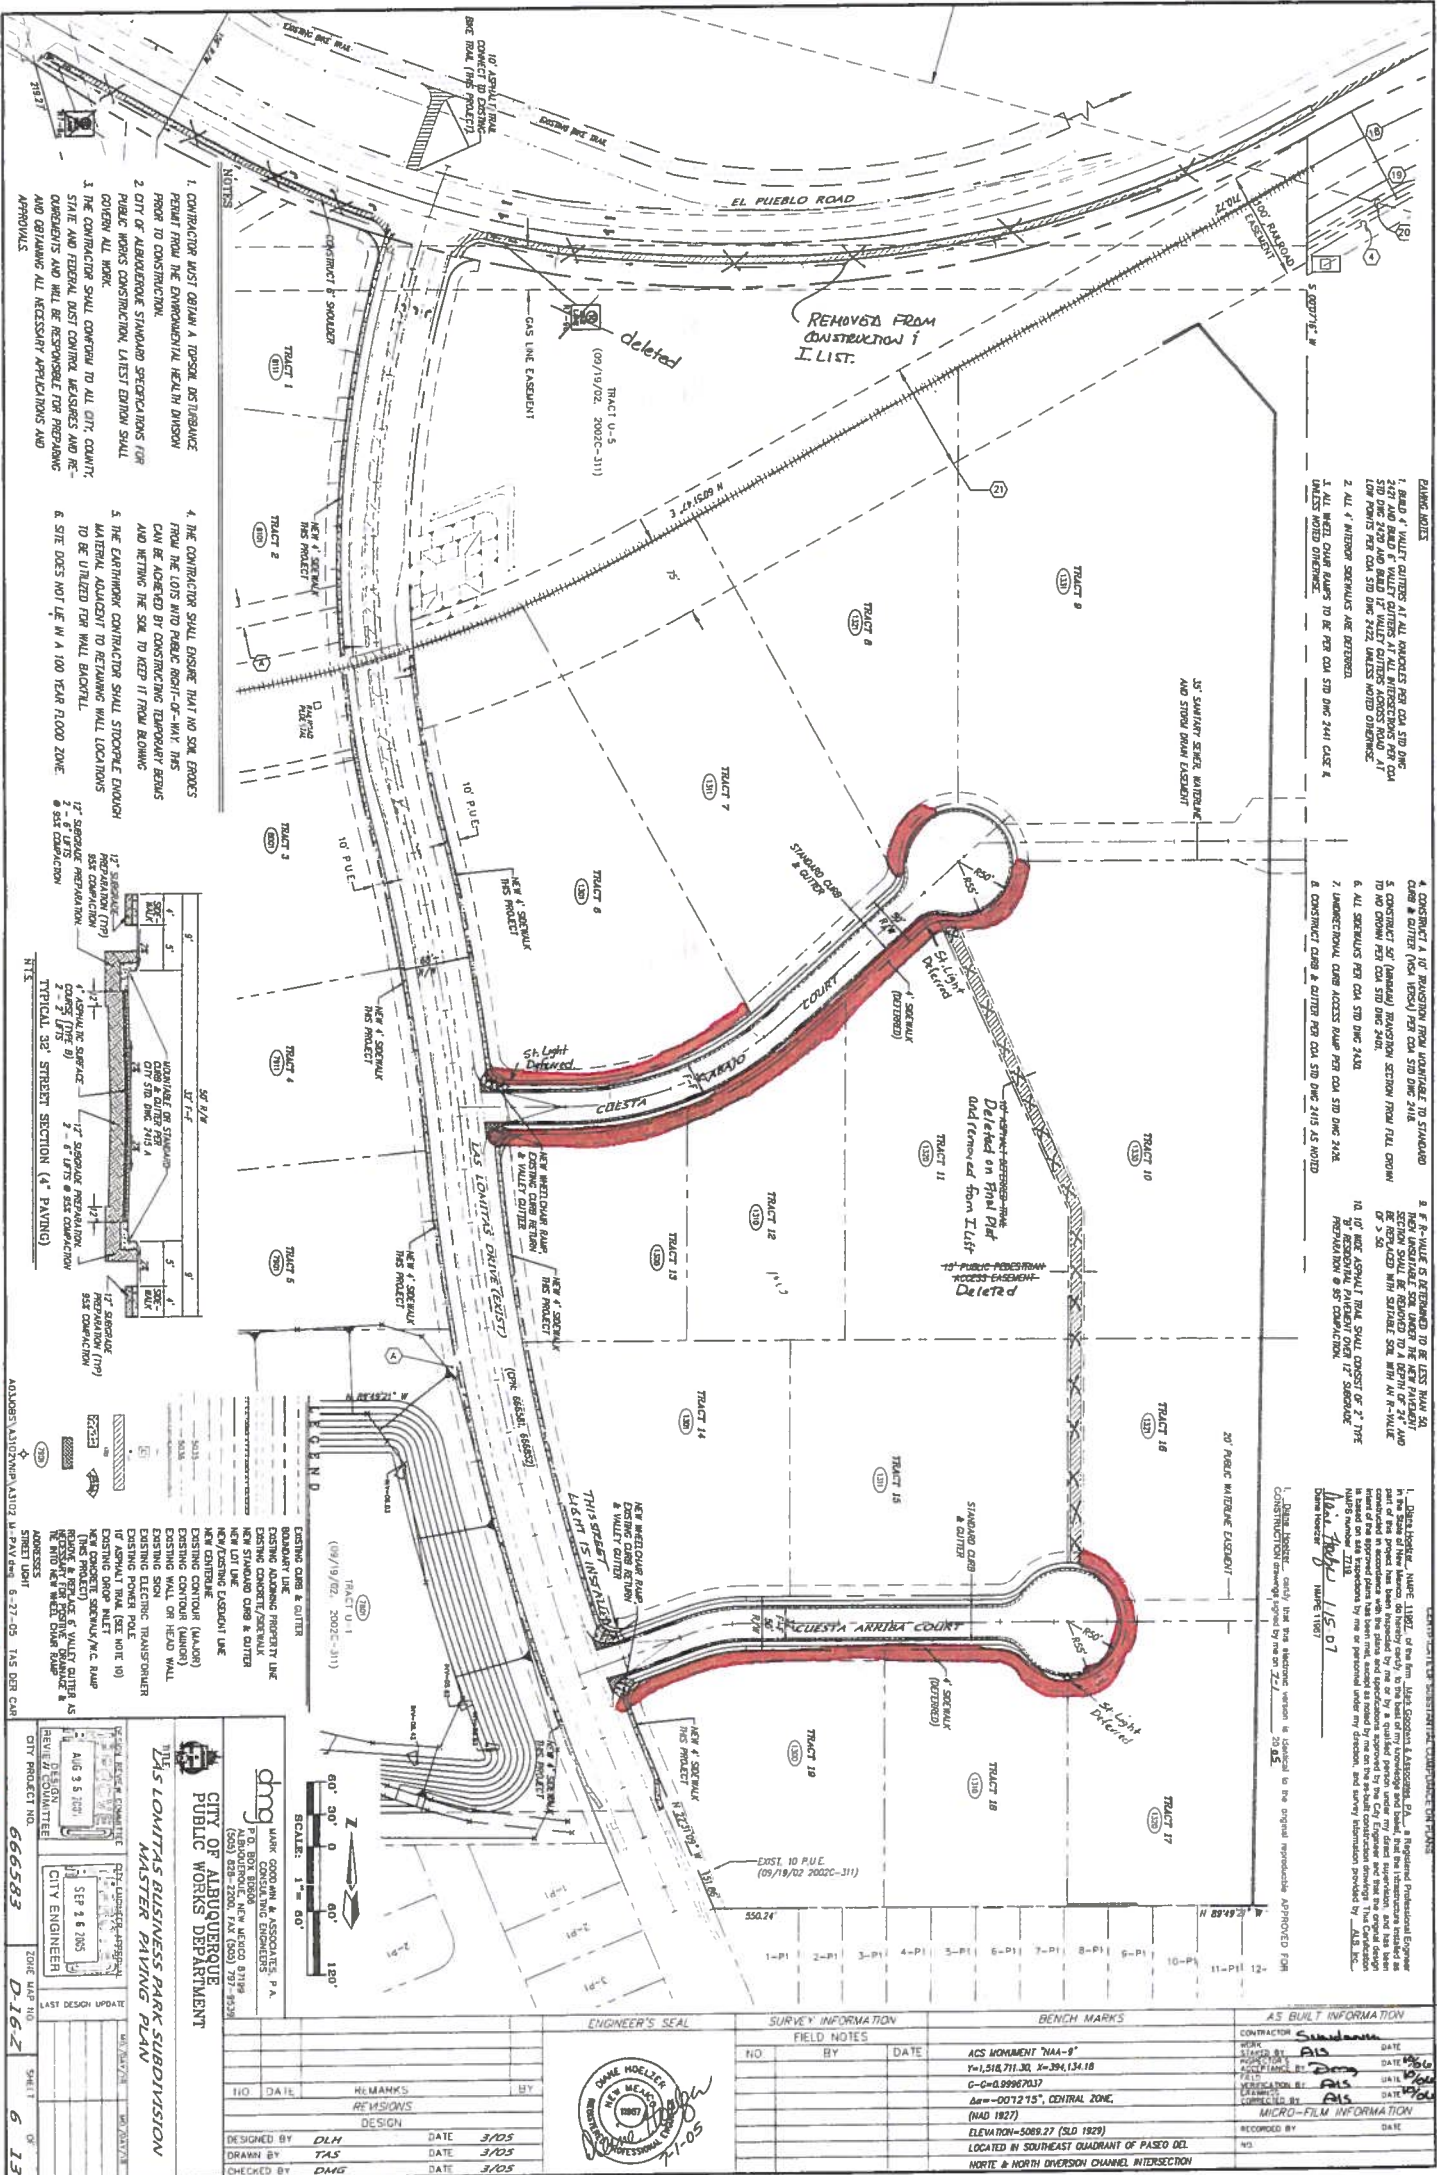

* NO SIDEWALK