
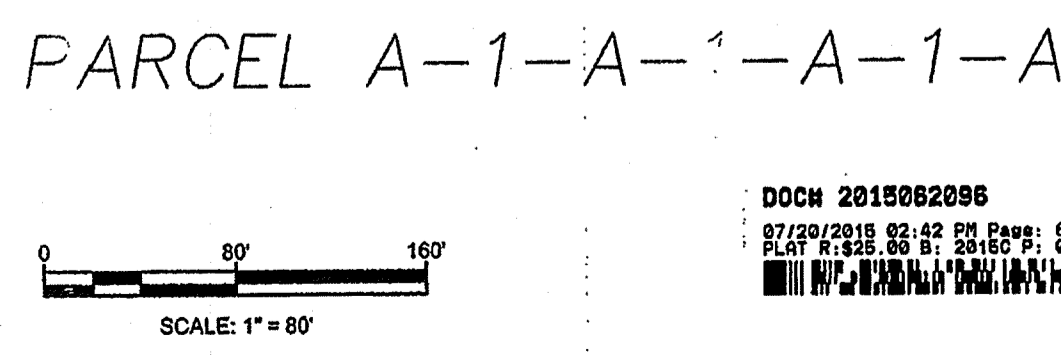
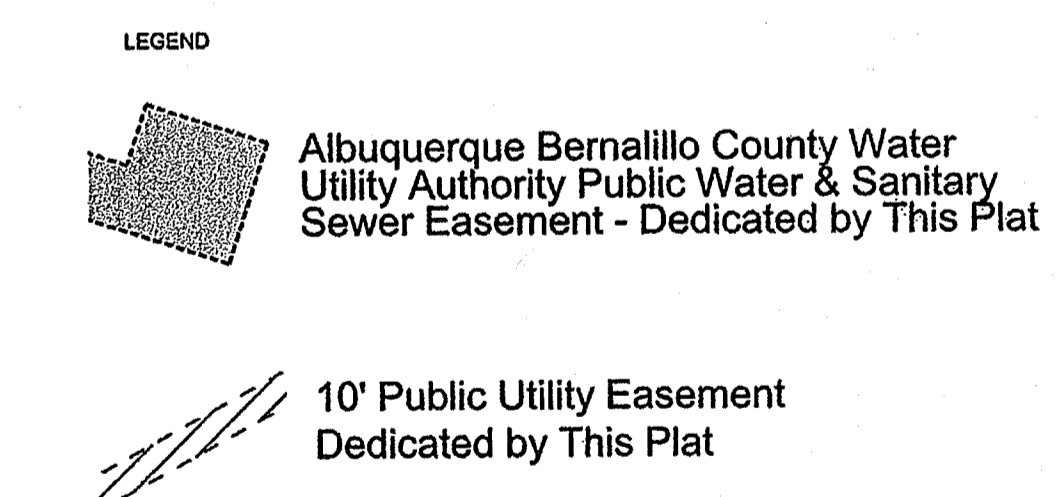
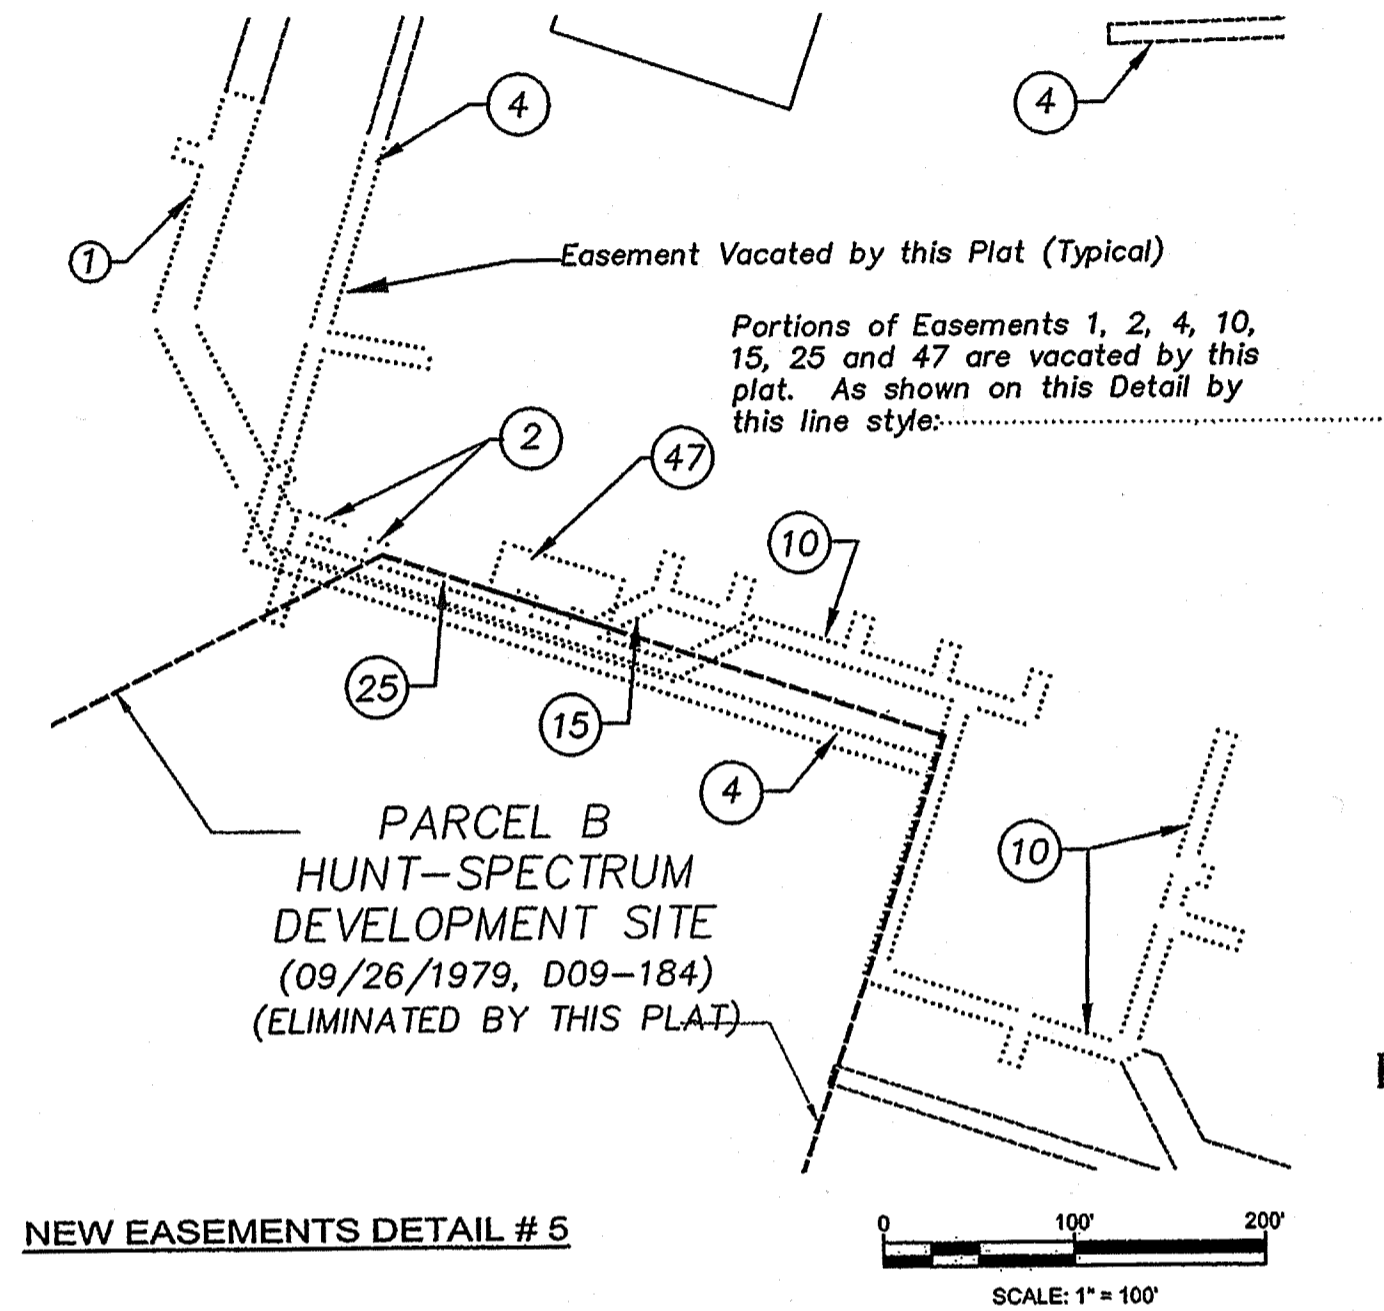


SUBDIVISION PLAT
PARCEL A-1-A-1-A-1-A
WINROCK CENTER ADDITION
 JUNE 2015

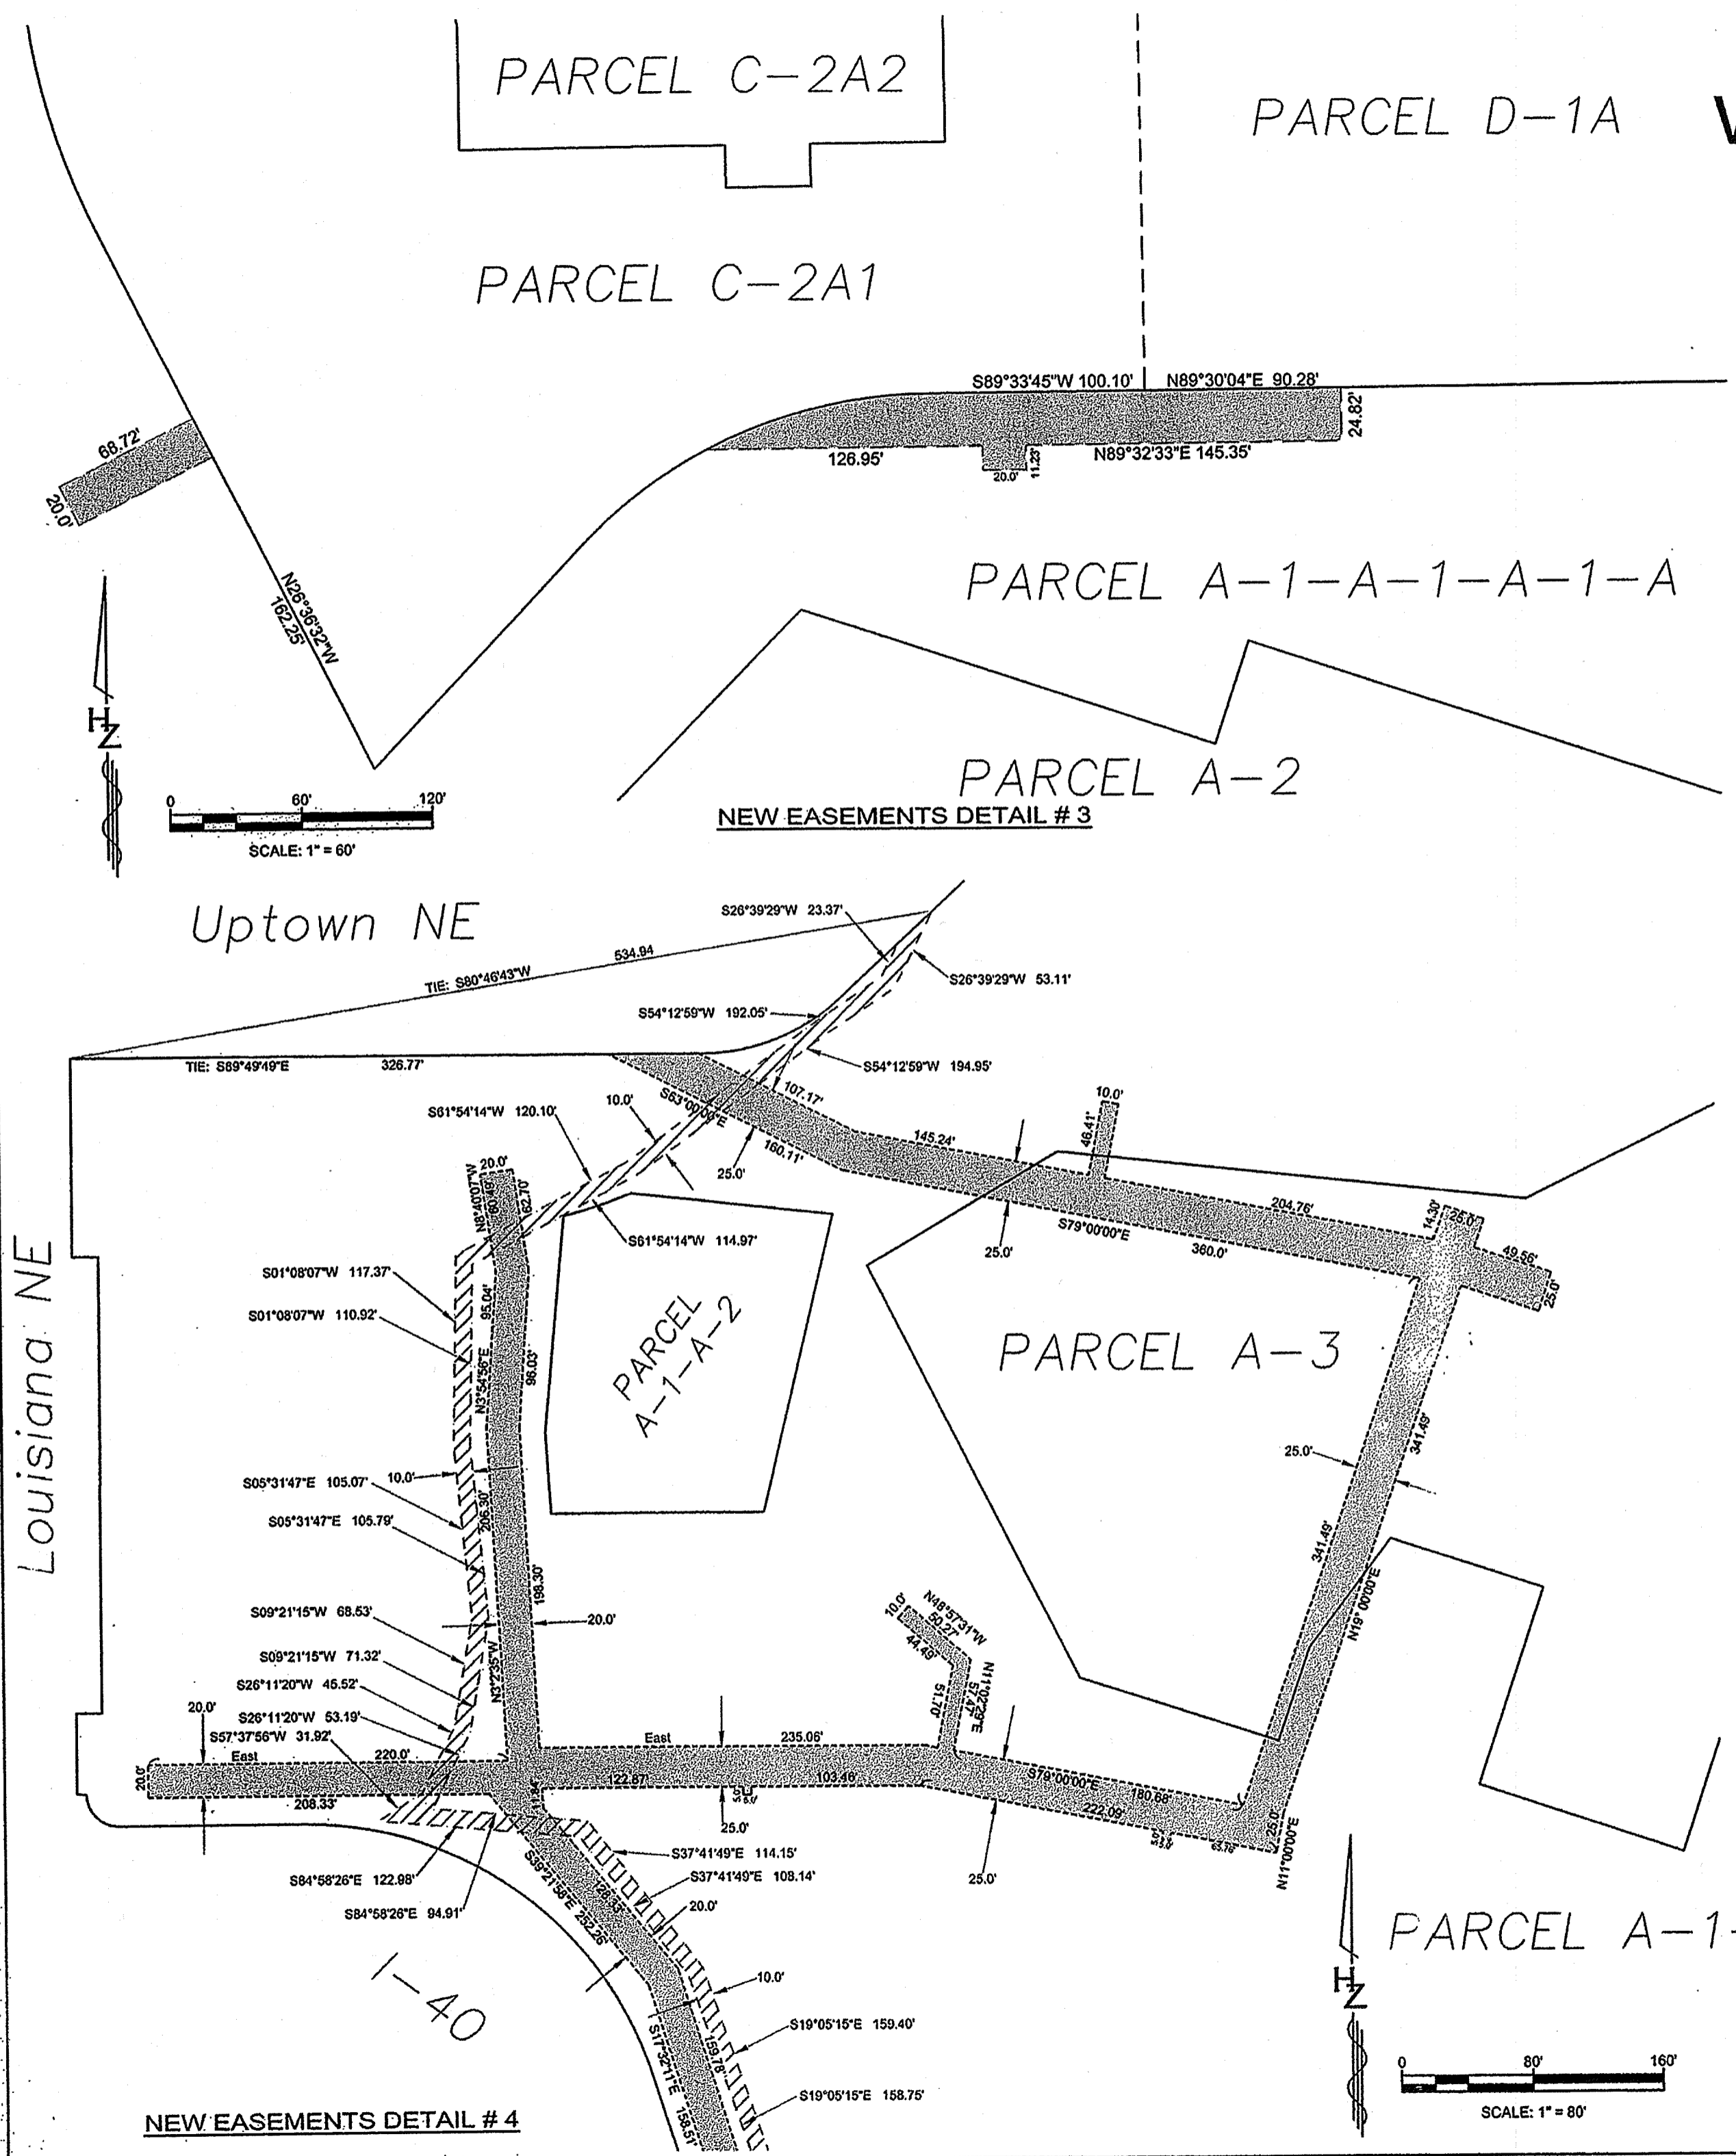

Project: 01/19/2015 2:16:02 PM, P: Scherer, Kim
 Hydro: 3/30/2015 11:00:00 AM, P: Scherer, Kim
 Last Saved: 01/19/2015 2:13:27 PM, K: Scherer, Kim

DOC# 2015062096
 07/20/2015 02:42 PM Page: 6 of 8
 PLAT R: 025.00 B: 2016C P: 0082 M. Toulouse Oliver, Bernalillo Cour

HUITT-ZOLIARS
 Huitt-Zollars, Inc. Rio Rancho
 333 Rio Rancho Dr. NE, Suite 101
 Rio Rancho, NM 87124
 (505)892-5141