


LEGAL DESCRIPTION
 REMAINING PORTION BLOCK 88 SNOW HEIGHTS TOGETHER WITH
 VACATED PORTIONS OF MENAUL AND JUAN TABO BOULEVARD

- LEGEND**
- BOUNDARY LINE
 - - - EASEMENT
 - - - EXISTING BOUNDARY LINE
 - EXISTING SIDEWALK
 - - - EXISTING CURB & GUTTER

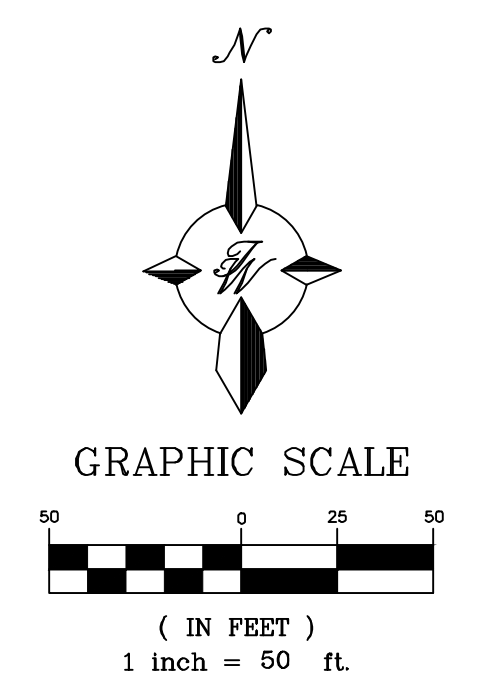

ENGINEER'S SEAL	FOOTHILLS, S.C.	DRAWN BY DY
	MENAU AND JUAN TABO	DATE 10-31-17
RONALD R. BOHANNAN P.E. #7868	EXISTING SIDEWALK	DRAWING 2016068-SW
	EXHIBIT	EXHIBIT
 TIERRA WEST, LLC 5571 MIDWAY PARK PL NE ALBUQUERQUE, NEW MEXICO 87109 (505) 858-3100 www.tierrawestllc.com		SHEET # 1
		JOB # 2016068