
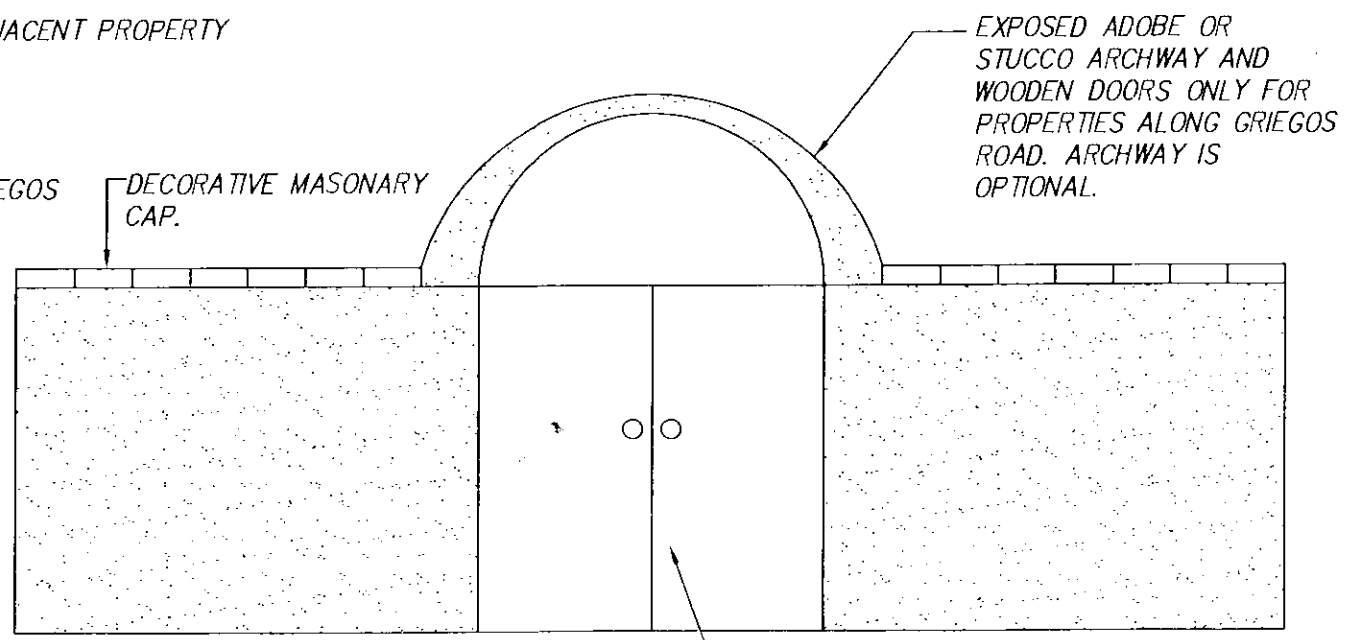
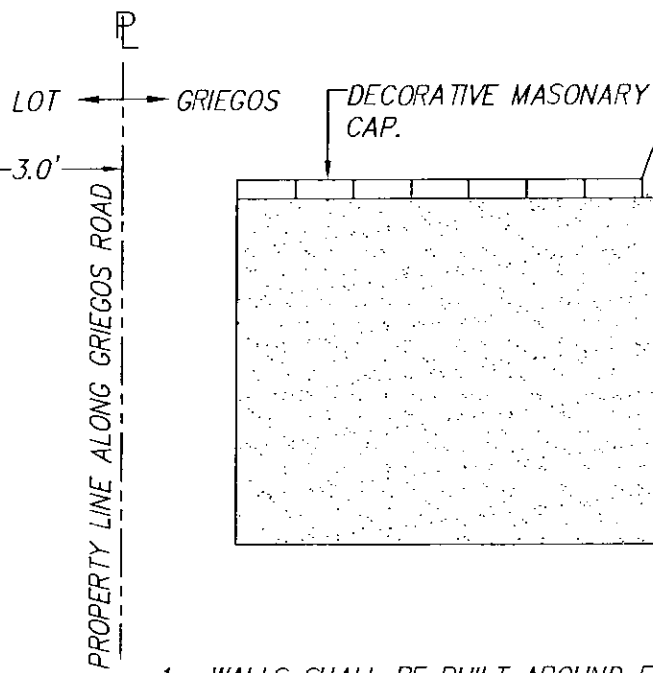


VILLA DE LA CAÑALTA  
 110-2505  
 GRIEGOS STREET COUNCIL

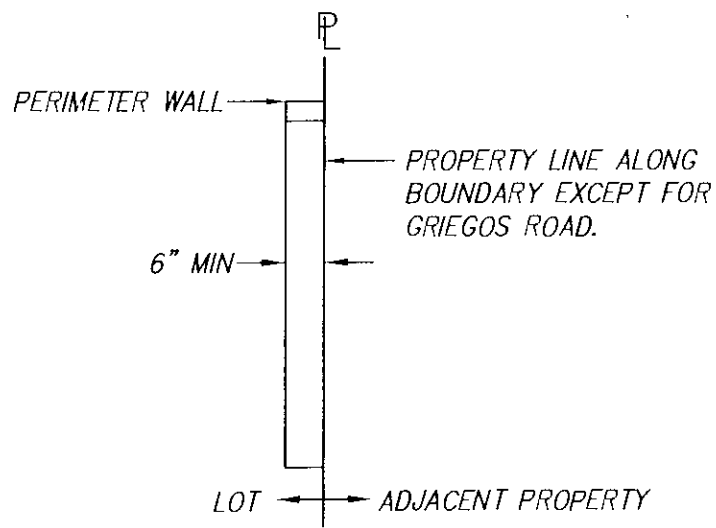

1. WALLS SHALL BE BUILT AROUND ENTIRE PERIMETER.
2. WALLS FACING BASEBALL FIELD TO THE SOUTH SHALL BE UP TO 8' HIGH WALLS. WALLS > 6' MUST BE DESIGNED BY STRUCTURAL ENGINEER. EVERYWHERE ELSE ALONG THE PERIMETER SHALL BE 6' HIGH. FOOTING MUST BE CONTAINED WITHIN PROPERTY.
3. WALLS SHALL BE BROWN EXPOSED ADOBE OR STUCCO ALONG GRIEGOS ROAD. WALLS EVERYWHERE ELSE ALONG THE PERIMETER SHALL BE BROWN MASONRY BLOCK.

Approved: \_\_\_\_\_  
 Date: \_\_\_\_\_

PERIMETER WALL