


KEYNOTES

- ① TYP ASPHALT PAVING
- ② TYP PILASTER - SEE DETAIL 3/A101
- ③ 6" HIGH CMU WALL - SEE DETAIL 3/A101
- ④ 6" HIGH UNPAINTED CMU (NOT EXPOSED TO PUBLIC VIEW)
- ⑤ 30' X 12' REFUSE YARD W/ 10' CONC APPROACH APRON
- ⑥ LANDSCAPING

JOHN MAHONEY ARCHITECT
 850 W. ELLIOT ROAD, #108
 TEMPE, ARIZONA 85283
 P 480.345.8457 F 480.345.1759


Signature
 PRELIMINARY ONLY
 NOT FOR CONSTRUCTION
 11.4.14

4 TYPICAL PARKING LOT LIGHT FIXTURE

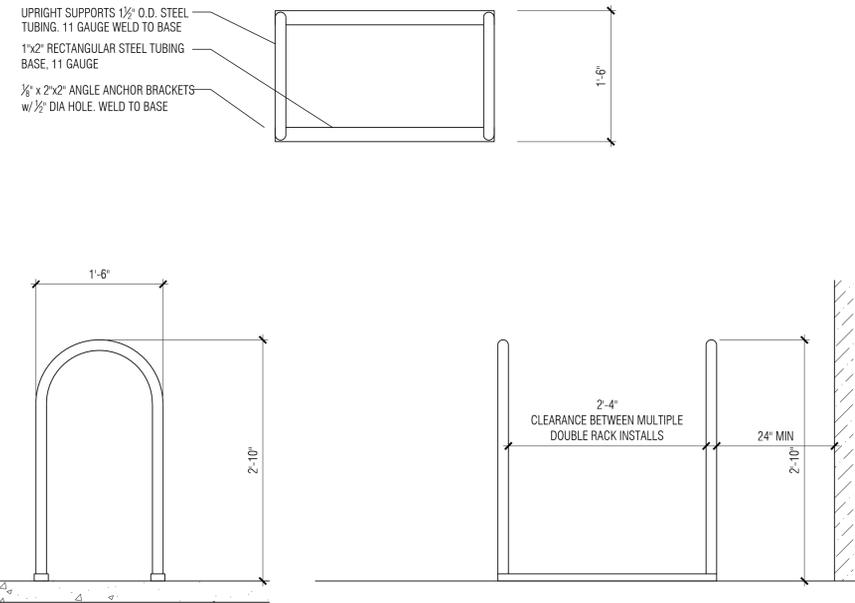


- NOTES:
- DOUBLE RACK HOLDS 4 BICYCLES.
 - FINISH TO BE WEATHER RESISTANT, BAKED-ON POWDER POLYMER COATING
 - ANCHOR RACK TO CONCRETE w/ 3/8" DIA. x 2 1/2" WEDGE ANCHORS AND TAMPER RESISTANT OR WELDED NUTS, (4 REQ.) OR SET TUBING 12" BELOW GRADE IN 24" DEEP x 6" WIDE CONCRETE FOOTING
 - CONCRETE BASE MAY BE COVERED WITH TURF OR DECOMPOSED GRANITE.
 - 24" MIN. CLEARANCE FROM WALLS OR OBSTRUCTIONS INCLUDING CURBS OR EDGE OF ROADWAY ON BOTH SIDES AND BACK OF RACK. FRONT OF RACK SHALL HAVE A 6" MIN CLEAR AREA.

1 REFUSE YARD PLAN

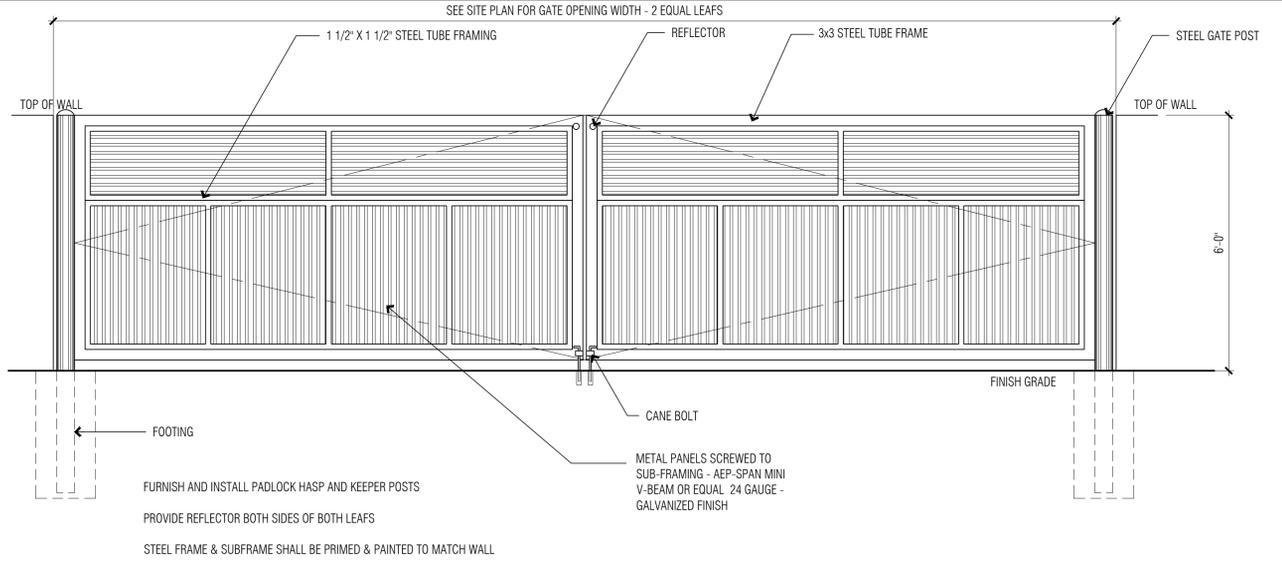

2 GATE ELEVATION

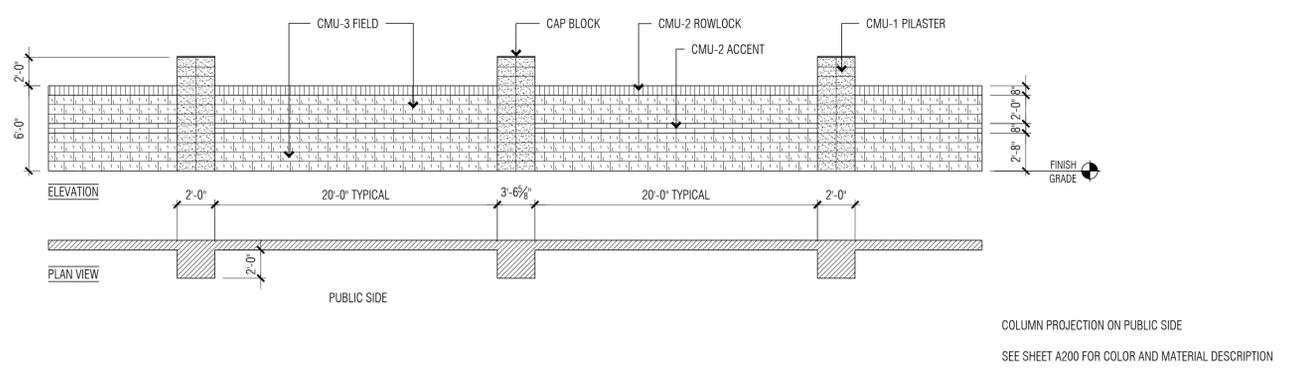

3 SITE WALL PLAN AND ELEVATION

5 BICYCLE RACK

Signature
American Toyota ALBUQUERQUE
 LARRY H. MILLER
 AMERICAN TOYOTA
 5995 ALAMEDA BLVD NE
 ALBUQUERQUE, NEW MEXICO

PROJECT NO. 1325
 ISSUE DATE: 11/4/14

SITE DETAILS

A101