




Location

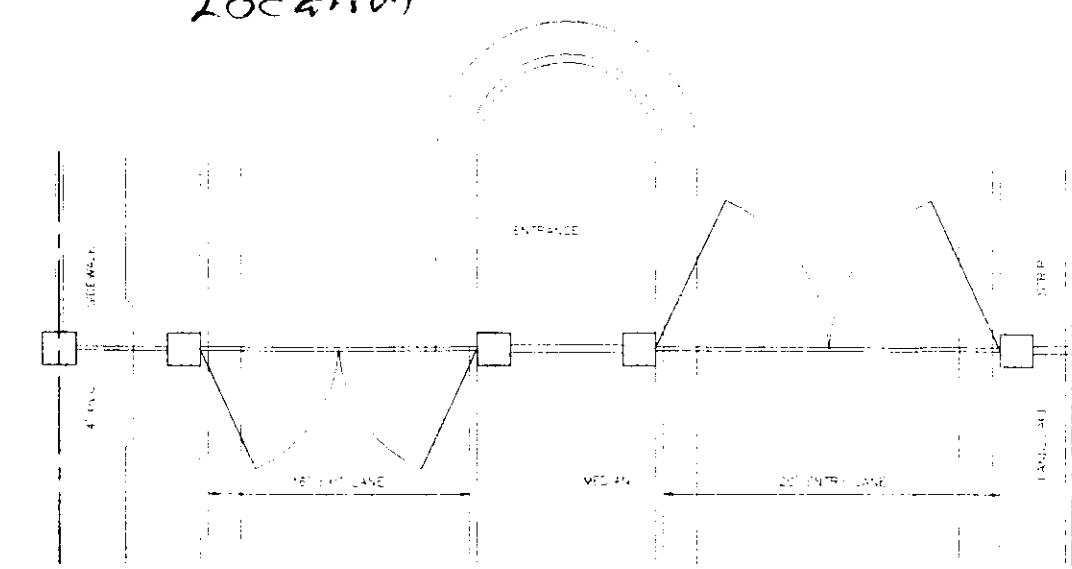

ENTRY GATES/WALLS
SCALE: 1/4"=1'-0"

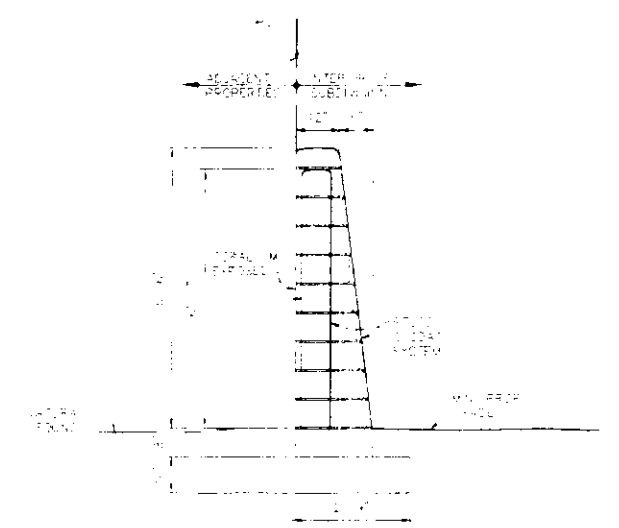


SECTION THROUGH TYPICAL PILASTER
SCALE: 1/4"=1'-0"

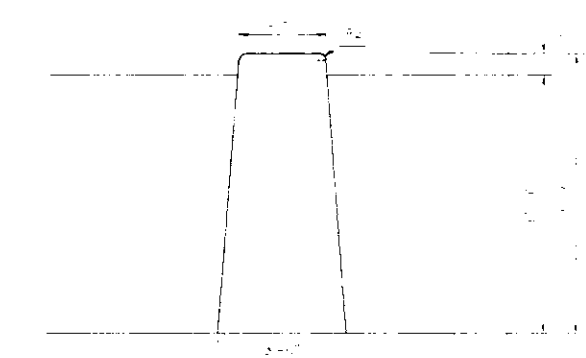

PILASTER ELEVATION
SCALE: 1/4"=1'-0"

- 1. PILASTERS SHALL BE EQUAL SPACED AND SHALL NOT BE MORE THAN 10 FEET APART.
- 2. VERTICAL EXPANSION JOINTS @ MIDPOINT OF SPACING.

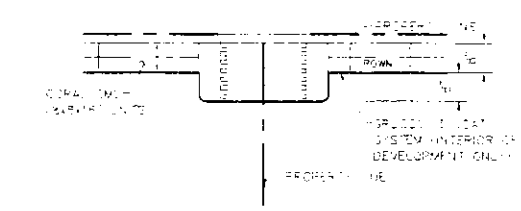

PILASTER PLAN
SCALE: 1/4"=1'-0"

DRB #1002978
VISTA FAISAN
PERIMETER FENCE PLAN

APPROVED
10/8/09
J. Matson
DRB Chair

ISAACSON & ARPMAN, P.A.
Consulting Engineering Associates
128 Monroe Street, N.E.
Albuquerque, New Mexico

10/28/09

SHEET 1 OF 1