



LEGEND

- BOUNDARY LINE
- - - EXISTING BOUNDARY LINE
- CENTERLINE
- RIGHT-OF-WAY
- ▤ SIDEWALK
- ▬ PROPOSED RETAINING WALL
- ▬ PROPOSED SCREEN WALL
- - - PROPOSED LOT LINE
- ▬ PROPOSED CURB AND GUTTER
- ▤ EXISTING CURB AND GUTTER

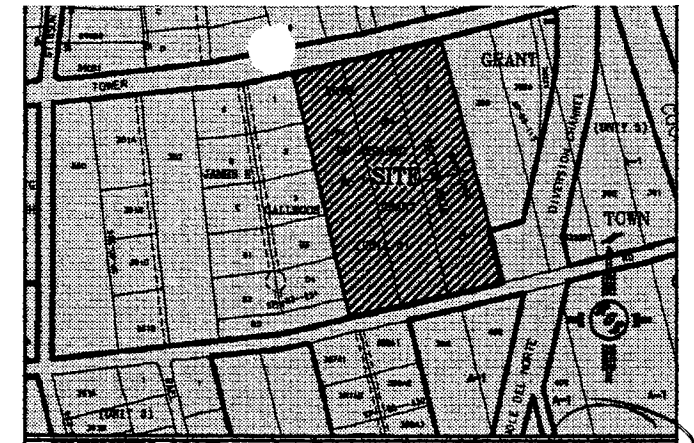


LEGAL DESCRIPTION:

TRACTS 355, 356 TOWN OF ATRISCO GRANT UNIT 3, AND TRACTS A, B, OF THE HECTOR ROJO SUBDIVISION

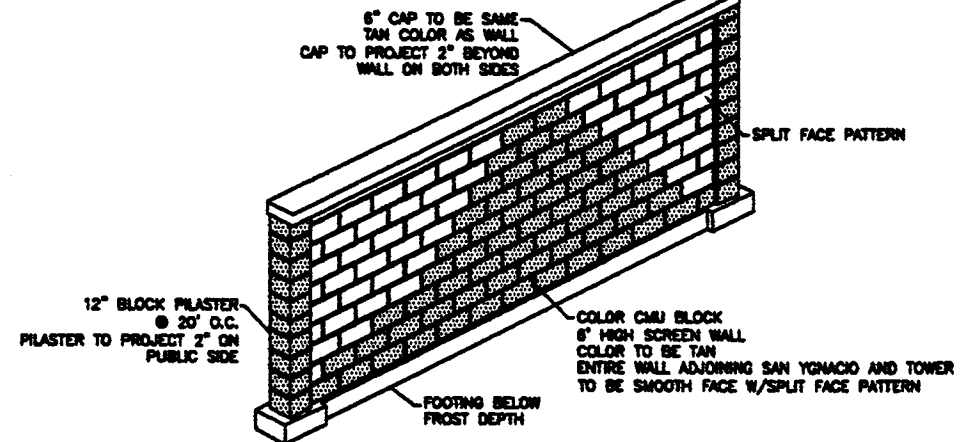

6' SPLIT FACE TAN SCREEN WALL DETAIL ALONG SAN YGANCIO ROAD, TOWER ROAD, AND INTERIOR CORNER WALLS

NTS

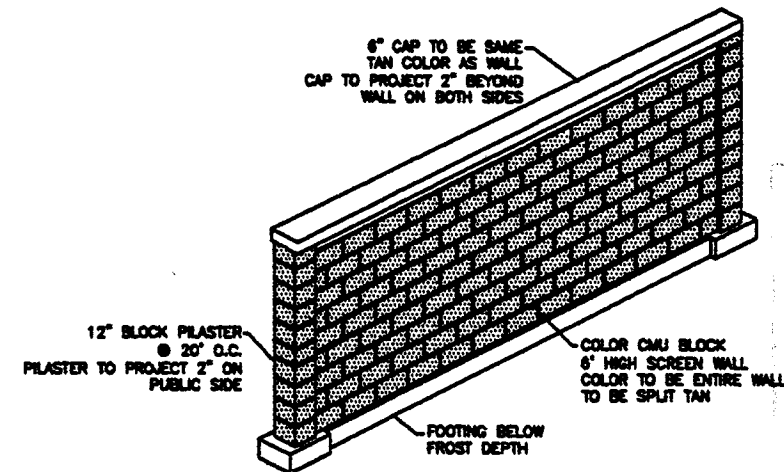


6' SPLIT FACE TAN SCREEN WALL DETAIL ALONG WEST PROPERTY LINE


NTS

Closest Intersection is TOWER & COORS SW

Proj # 1003189
05DRB-01127

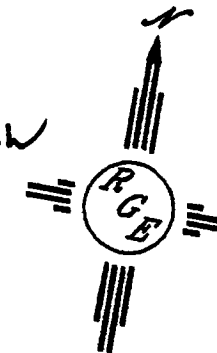

M. Akbar
9/05/05
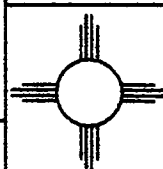
| | | |
|----------------------------|---|---------------|
| ENGINEER'S SEAL | AUTUMN VIEW | DRAWN BY WCMJ |
| | | DATE 7-08-05 |
| | WALL EXHIBIT | |
| |  Rio Grande Engineering 1808 CENTRAL AVENUE SE SUITE 201 ALBUQUERQUE, NM 87108 (505) 875-0880 | SHEET # |
| DAVID SOULE P.E. #14522 | | JOB # 2302 |