

SIGN FACE DETAILS

SIGN & POST



1 24" 30" W1-6(R)




2 24" 30" W1-6(L)



3 24" 30" W1-6(R)



4 24" 30" W1-6(L)

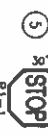

5 24" 30" W1-6(R)



6 24" 30" W1-6(L)

7 STRIPING ON ROADWAY SHALL HAVE 4" SOLID DOUBLE YELLOW STRIPING FROM POINT OF CURVE TO POINT OF TANGENT ALONG CENTERLINE OF ROAD AND BEYOND TO NEXT INTERSECTION


NOTE:
SEE SHEETS 11 - 14 FOR DETAILED MASTER PAVING PLAN

EXISTING EASEMENTS

- EXISTING 20' PUBLIC WATERLINE EASEMENT
- EXISTING 20' PUBLIC DRAINAGE EASEMENT
- EXISTING 25' PUBLIC WATERLINE EASEMENT AND 25' PUBLIC NON-VOLUNTARY PEDESTRIAN ACCESS EASEMENT
- EXISTING 10' TELECOMMUNICATIONS EASEMENT
- 10' P.U.E. BY SEPARATE DOCUMENT



RECORD DRAWING
DATE: 12/20/10
BY: [Signature]
TITLE: SALTILO - UNIT 2 MASTER PAVING PLAN
SHEET: 10 OF 48

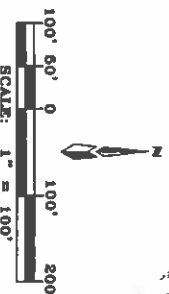

12/20/10 4:26:31 PM, Ove, R062, mylar, pc3

CITY OF ALBUQUERQUE
PUBLIC WORKS DEPARTMENT

MARK GOODMAN & ASSOCIATES, P.A.
P.O. BOX 80606
ALBUQUERQUE, NEW MEXICO 87199
(505) 838-2200, FAX (505) 797-9838

ENGINEER'S SEAL			SURVEY INFORMATION			BENCH MARKS			AS BUILT INFORMATION		
			FIELD NOTES			AGRS STATION "2-B10", 3" BRASS CAP SET IN CONCRETE POST 1" BELOW GRADE UNDER A 5 1/2" ACCESS COVER, STAMPED "2-B10 1980", LOCATED 0.8 MILES NW OF DOWNTOWN ALBUQUERQUE. TO REACH STATION FROM INTERSECTION OF PARADISE BLVD. & UNIVERSE BLVD., GO NORTH ON UNIVERSE 0.45 MI. TO THE STATION LOCATED ON THE RIGHT.			CONTRACTOR: SUNANCE		
			NO.	BY	DATE	WORK STAKED BY: ALS			INSPECTOR'S ACCEPTANCE BY: [Signature]		
DESIGNED BY: GJK			DATE: 10/10			FIELD VERIFICATION BY: ALS			DATE: 12/20/10		
DRAWN BY: DER			DATE: 10/10			DRAWINGS CORRECTED BY: ALS			DATE: 01/11/11		
CHECKED BY: DMG			DATE: 10/10			MICRO-FILM INFORMATION			RECORDED BY: [Signature]		
									NO.		

TITLE		SALTILO - UNIT 2	
DESIGN REVIEW COMMITTEE		CITY ENGINEER APPROVAL	
LAST DESIGN UPDATE		SHEET 10 OF 48	
CITY PROJECT NO. 773482		ZONE MAP NO. A-10-2	