

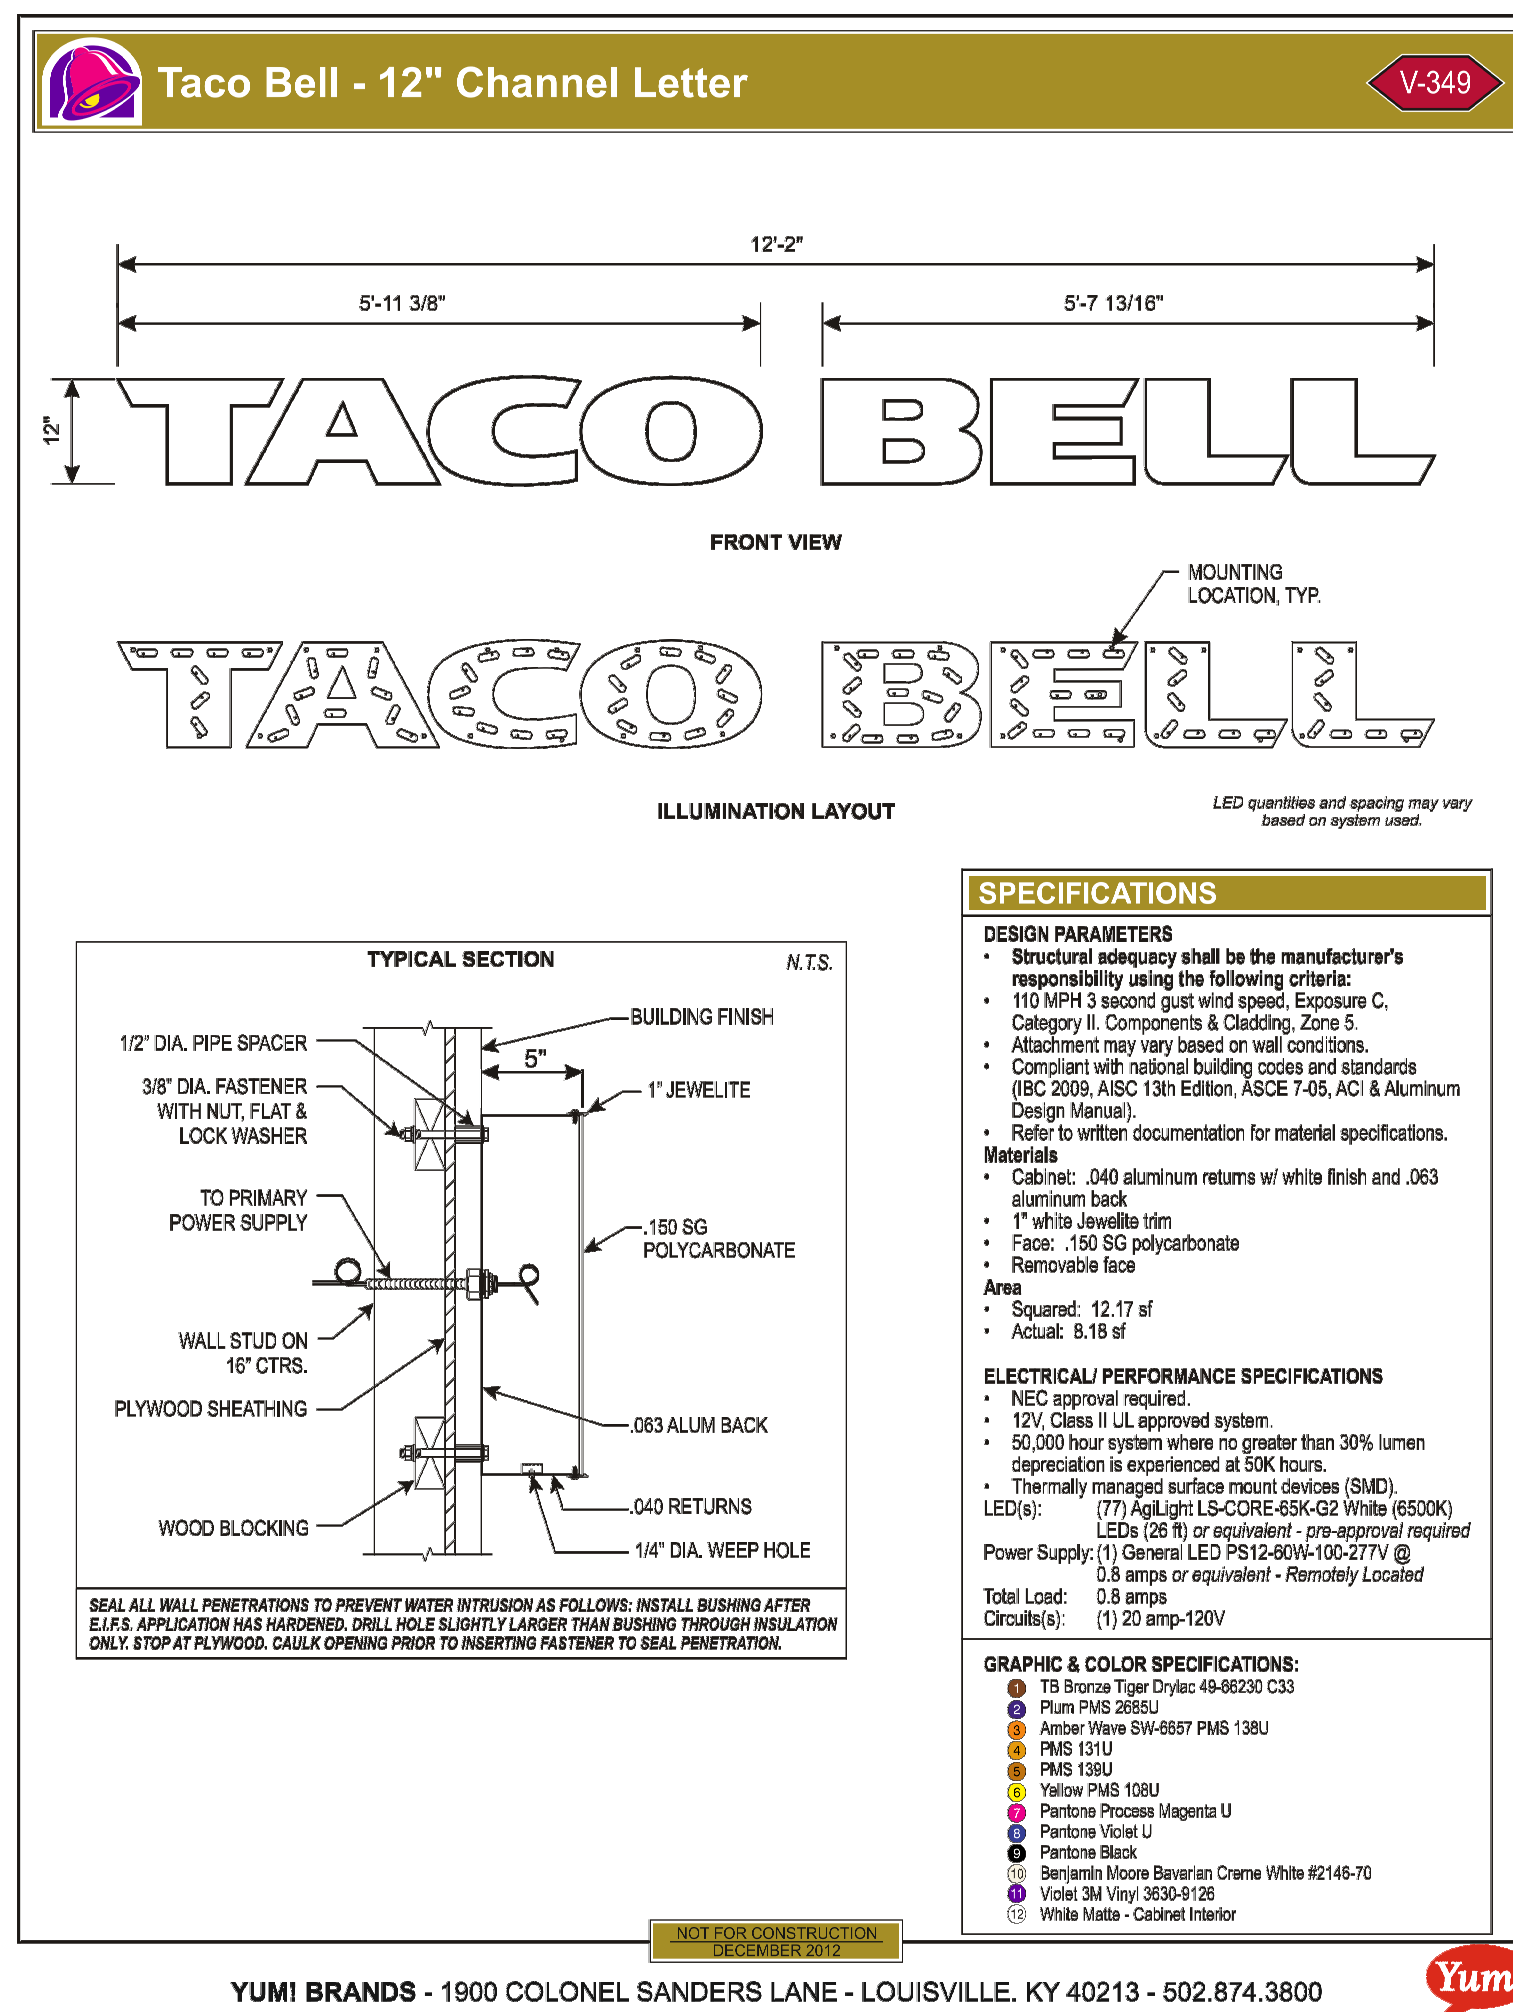


△ - All proposed signage shall comply with the signage provisions of the Heritage Market Place Development Plan for Subdivision, Design Guidelines Section 5.

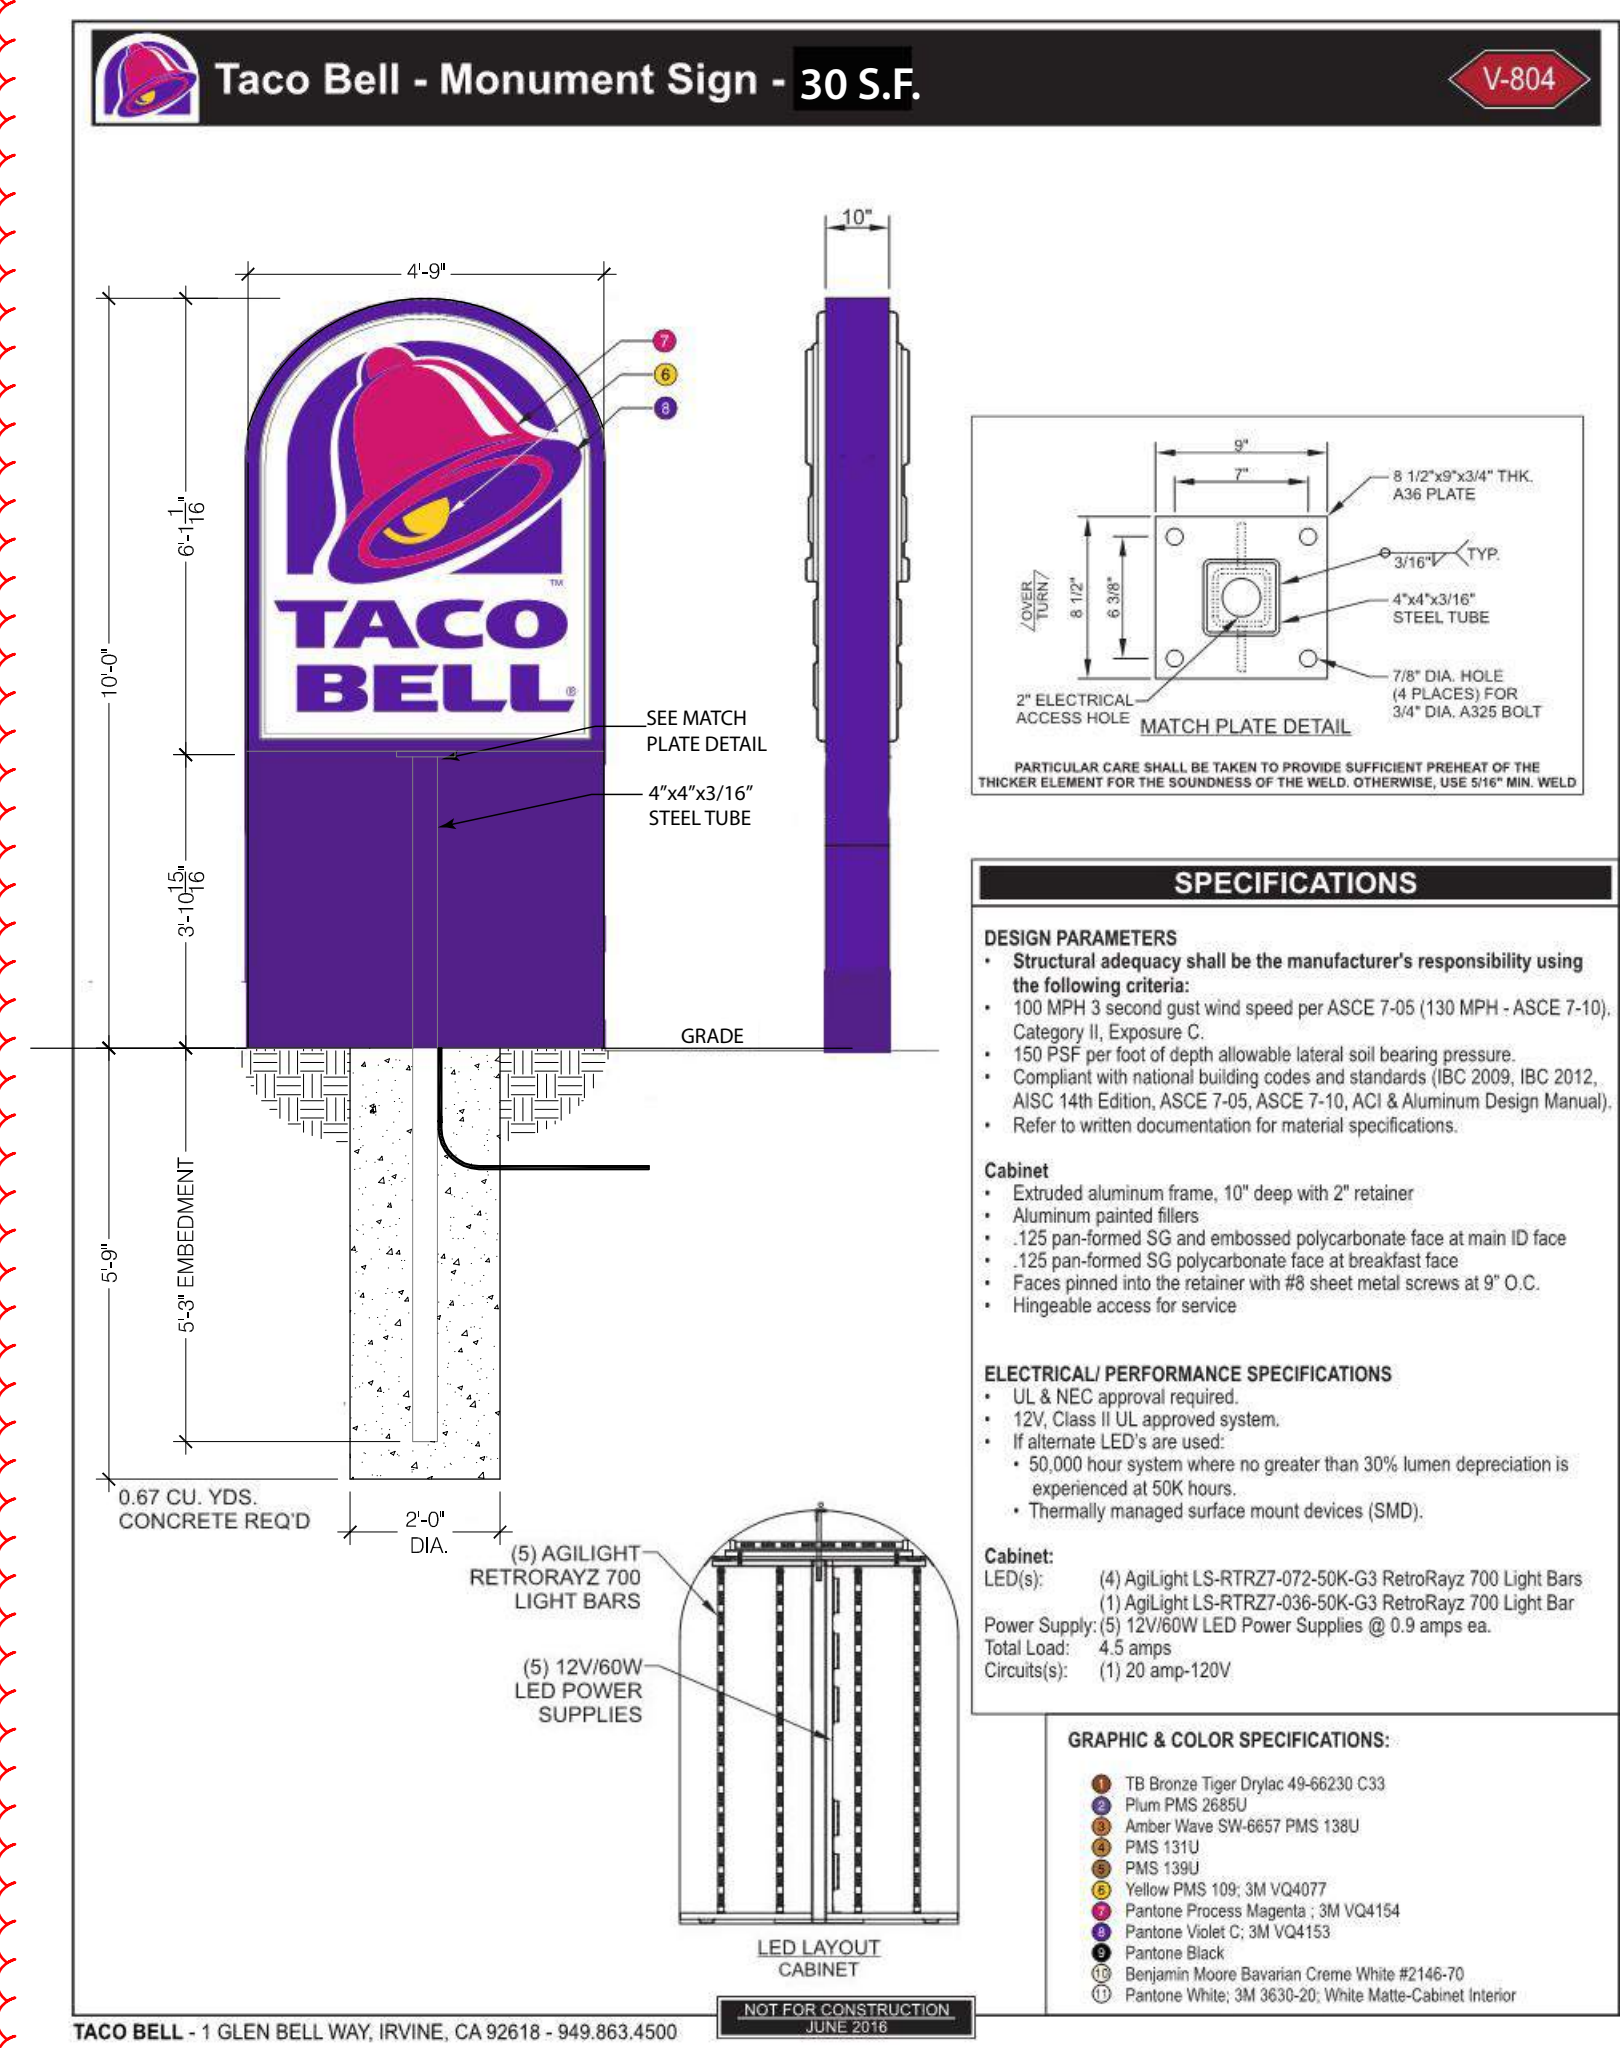

YUM! BRANDS - 1900 COLONEL SANDERS LANE - LOUISVILLE, KY 40213 - 502.874.3800

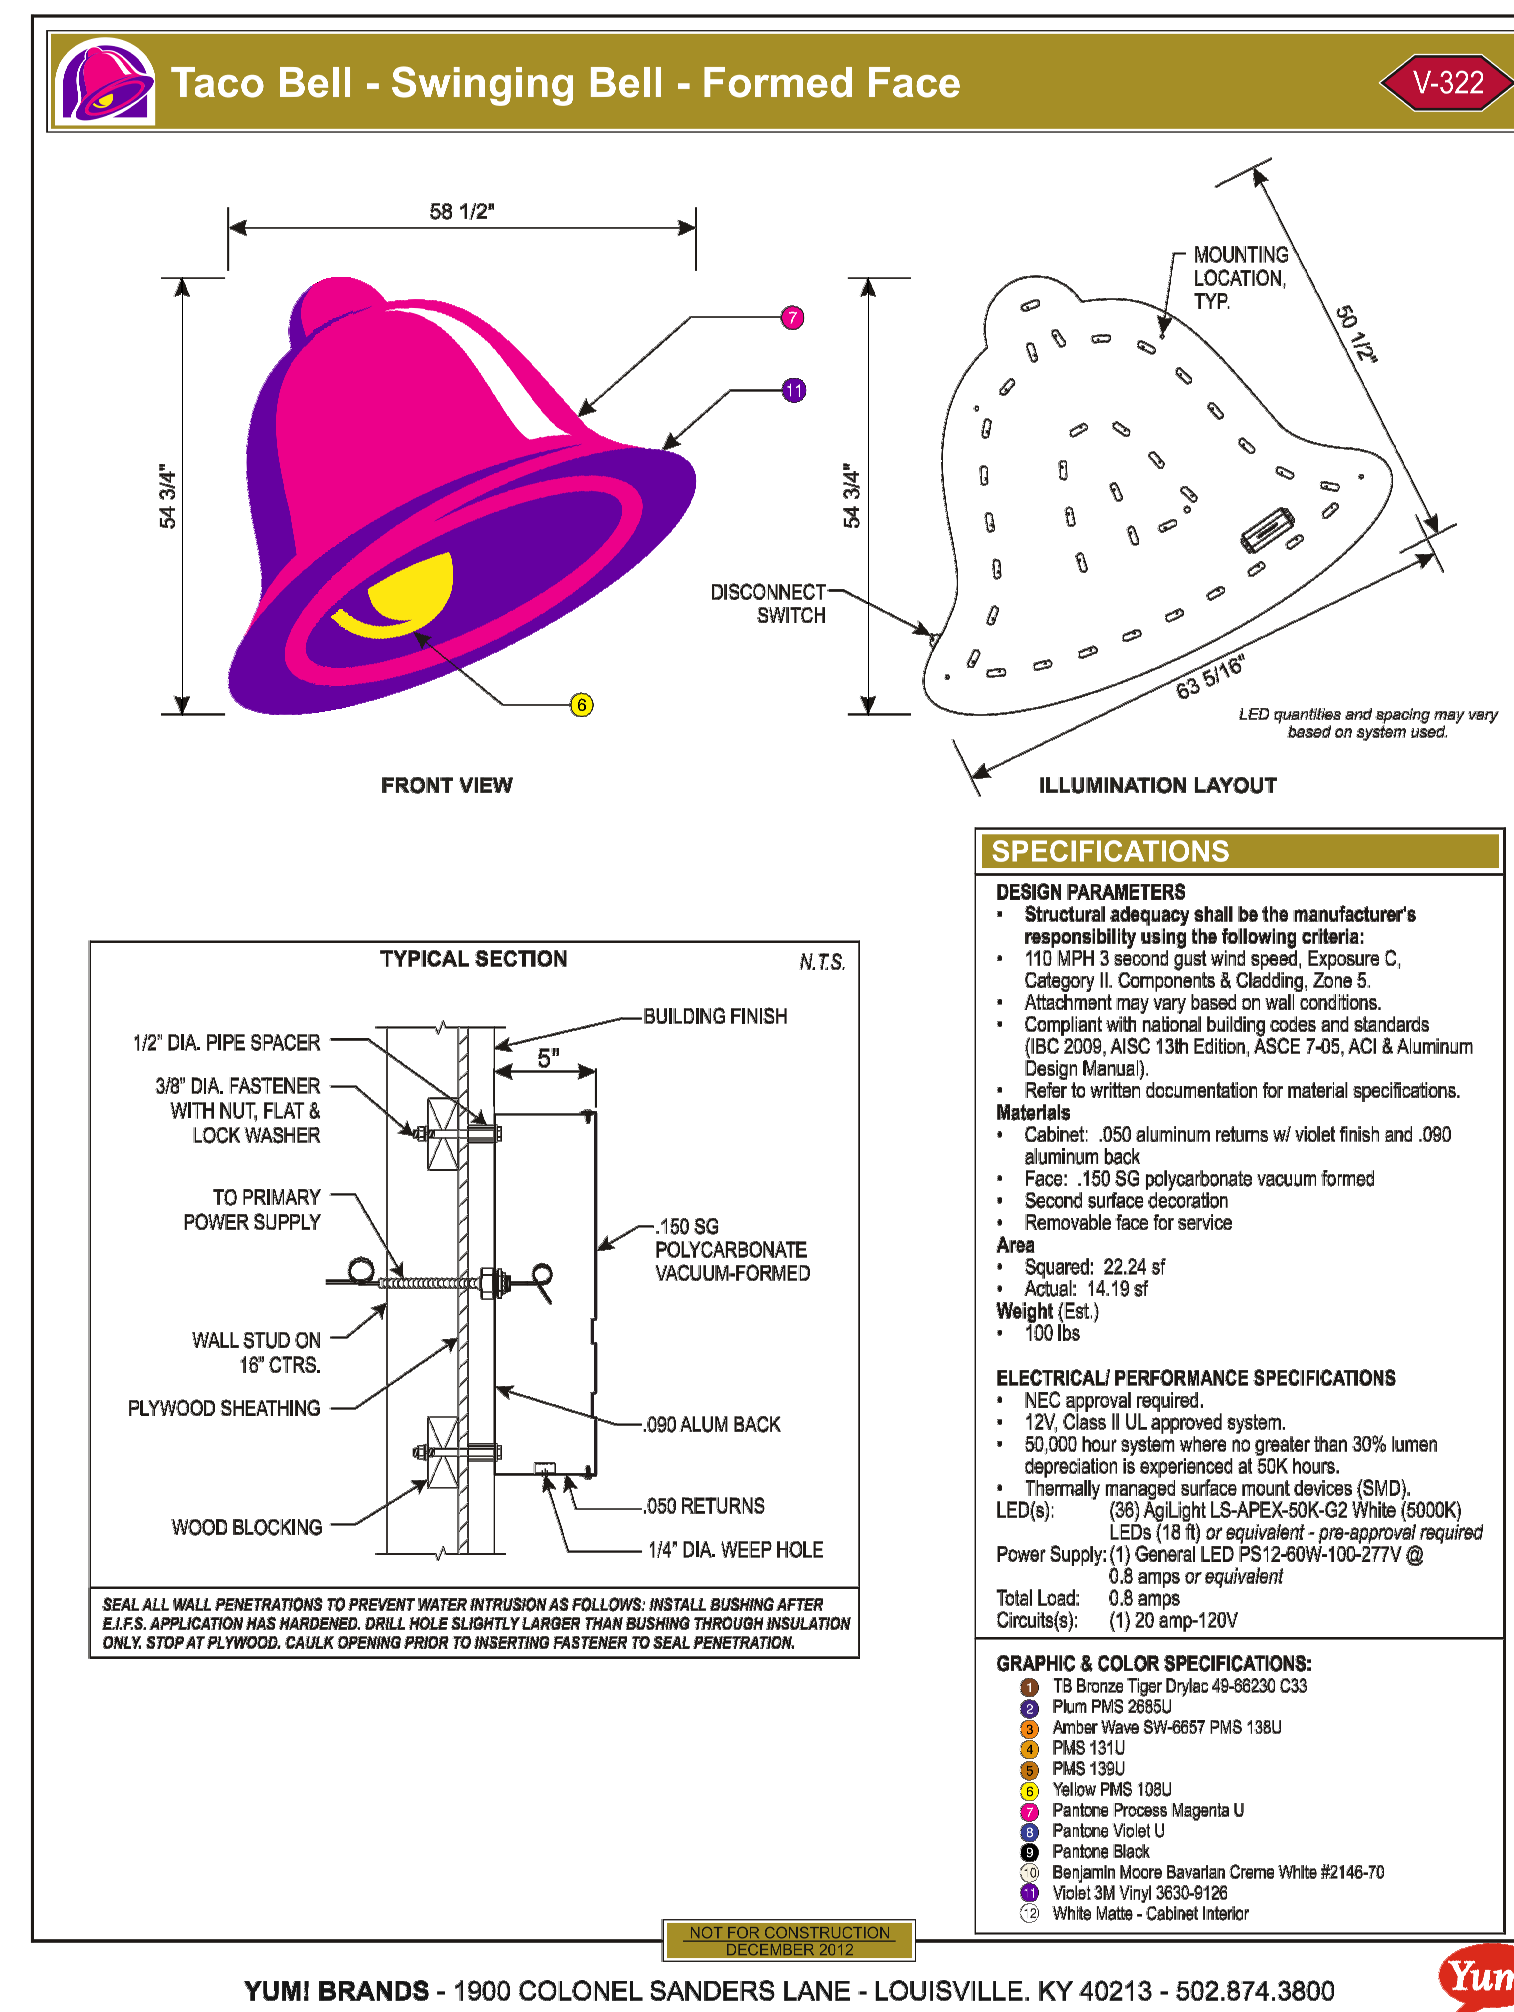

YUM! BRANDS - 1900 COLONEL SANDERS LANE - LOUISVILLE, KY 40213 - 502.874.3800

12134.230

△ EPC 1ST SUB 09.28.16
△ EPC 2ND SUB 10.31.16
△ DRB 1ST SUB 03.02.17

CONTRACT DATE:
BUILDING TYPE: EXPLORER MED54
PLAN VERSION: APRIL 2015 (N)
SITE NUMBER:
STORE NUMBER:

TACO BELL

UNSER BLVD
ALBUQUERQUE, NM 87120

TACO BELL
EXPLORER
MEDIUM54

**SIGNAGE
CUT SHEETS**

A4.2