


1 TYPICAL TIERED CROSS-SECTION Scale: N/A  
 2 TYPICAL TIERED CROSS-SECTION WITH RAILING Scale: N/A  
 3 GRAVEL LEVELING PAD DETAIL Scale: N/A

HCI ENGINEERING  
 A DIVISION OF  
 HABERER CARPENTRY INC.  
 831 SOUTH PARK AVE., SUITE 100  
 LITTLETON, CO. 80120  
 PHONE: 303.898.8888  
 FAX: 303.898.8889

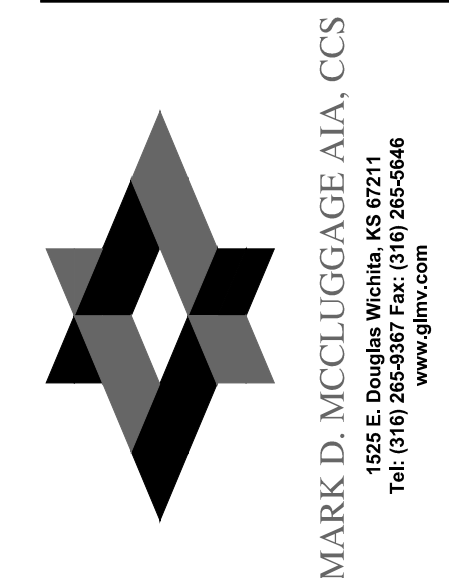

**VERTEX**  
 Main: 303.623.9116 | Direct: 720.545.0459  
 3734 Osage Street | Denver, CO 80211  
 CONTACT: LANCE VANDEMARK, P.E.

- 12134.240
- ▲ EPC 1ST SUB 09.28.16
- ▲ EPC 2ND SUB 10.31.16
- ▲ DRB 1ST SUB 03.02.17

CONTRACT DATE: JUNE 07, 2016  
 BUILDING TYPE: EXP. LITE MED40  
 PLAN VERSION: SEPTEMBER 2015  
 SITE NUMBER:  
 STORE NUMBER:

TACO BELL  
 UNSER BLVD NW & LADERA  
 ALBUQUERQUE, NM 87114

EXPLORER LITE  
 MEDIUM40

GRADING DETAILS

C2.0