


LEGAL DESCRIPTION:
 LOT 1,2,3,4 BLK 4, GRANADA HEIGHTS ADDITION

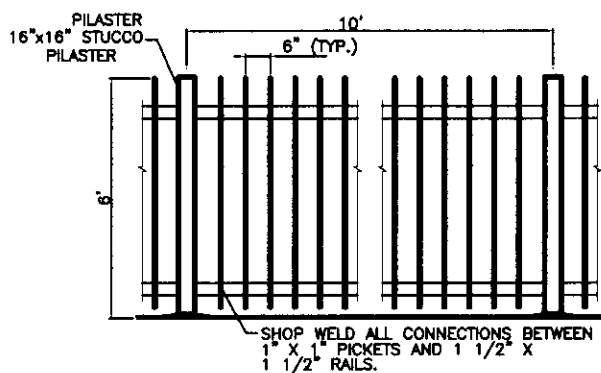

WROUGHT IRON FENCE DETAIL

NTS

Project 1003585

LEGEND

- PROPOSED 6' WROUGHT IRON FENCE
- PROPOSED WROUGHT IRON FENCE
- PROPOSED CURB AND GUTTER
- CENTERLINE
- RIGHT-OF-WAY
- LOT LINES

ENGINEER'S SEAL	TOWNHOMES @ MASON'S LANDING	DRAWN BY: WCMU
	WALL EXHIBIT	DATE: 12-18-04
DAVID SOULE P.E. #14322	 Rio Grande Engineering 1808 CENTRAL AVENUE SE SUITE 201 ALBUQUERQUE, NM 87108 (505) 872-0888	2448-BLL-8-18-04
		SHEET #
		JOB # 2448