




SMOOTH FACE TAN BLOCK

DARK BROWN
 8" x 8" SPLIT FACE
 DECORATIVE COLUMN CMU
 WALL 40" WIDE.
 NO WALL CAP.

DARK BROWN
 8" x 8" SPLIT FACE
 WALL CAP. (W/ 2' OVER HANG)
 8" x 8" SPLIT FACE / DARK BROWN
 @ TOP CRSE.
 2" x 16" SMOOTH FACE TAN
 6.0' MAX. WALL HEIGHT

ELEVATION

DARK BROWN
 SPLIT FACE CMU
 WALL DESIGN

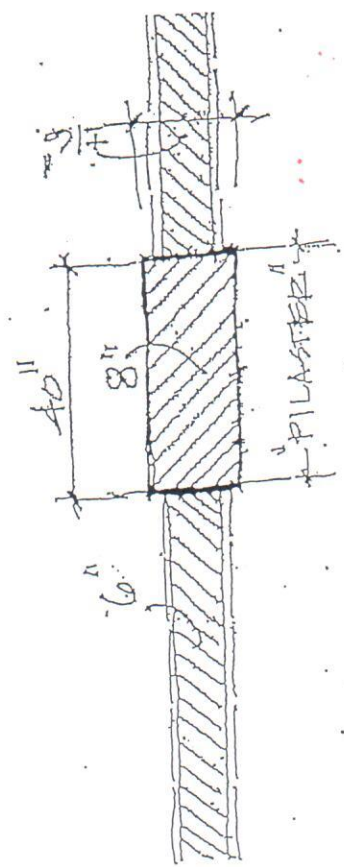

PLAN

PERIMETER WALL DESIGN PROJECT DATA
 NAME: ANCALA VILLAGE TOWNHOMES (WALL TYPE "A")
 ZONE ATLAS PAGE: F-21
 DRB PROJECT NO.
 LOCATION: EAST AND ADJACENT TO JUAN TABO AVE N.E.
 AND SOUTH OF SPAIN AVENUE

Retaining Wall - Type 'A'



ELEVATION

DARK BROWN
SPLIT FACE CMU
WALL DESIGN


DARK BROWN
SPLIT FACE
WALL CAP, (w/ 2" Over Hang)
8" x 8" SPLIT FACE / DARK BROWN
@ TOP COURSE
8" x 16" SMOOTH FACE, TAN
6.0' MAX WALL HEIGHT

SMOOTH FACE
TAN BLOCK

DARK BROWN
8" x 8" SPLIT FACE

DECORATIVE COLUMN CMU
WALL 40" WIDE

NO WALL CAP

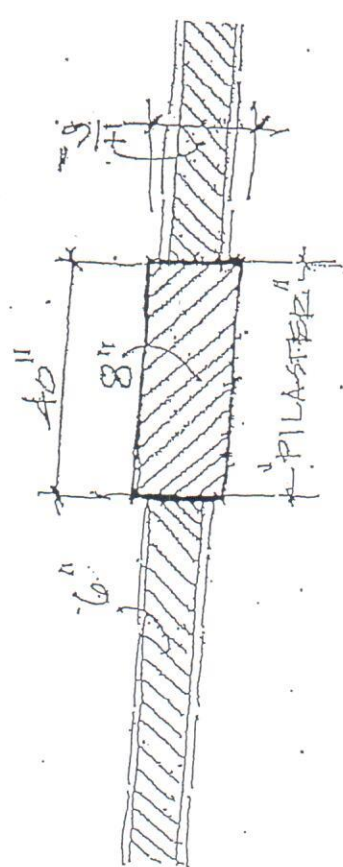

PLAN

PERIMETER WALL DESIGN PROJECT DATA
 NAME: ANCALA VILLAGE TOWNHOMES (WALL TYPE "B")
 ZONE ATLAS PAGE: F-21
 DRB PROJECT NO:
 LOCATION: EAST AND ADJACENT TO JUAN TABO AVE N.E.
 AND SOUTH OF SPAIN AVENUE

Garden Wall - Type 'B'