

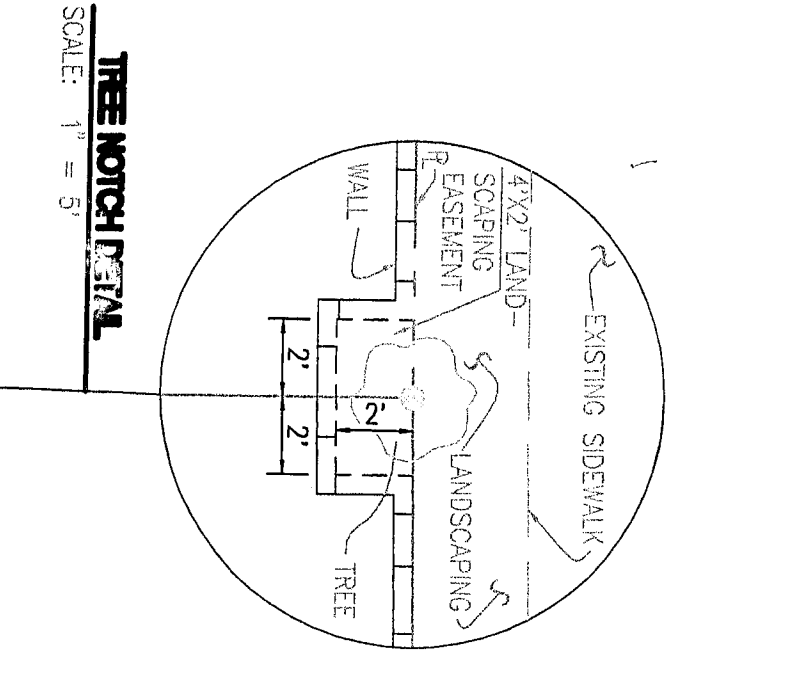
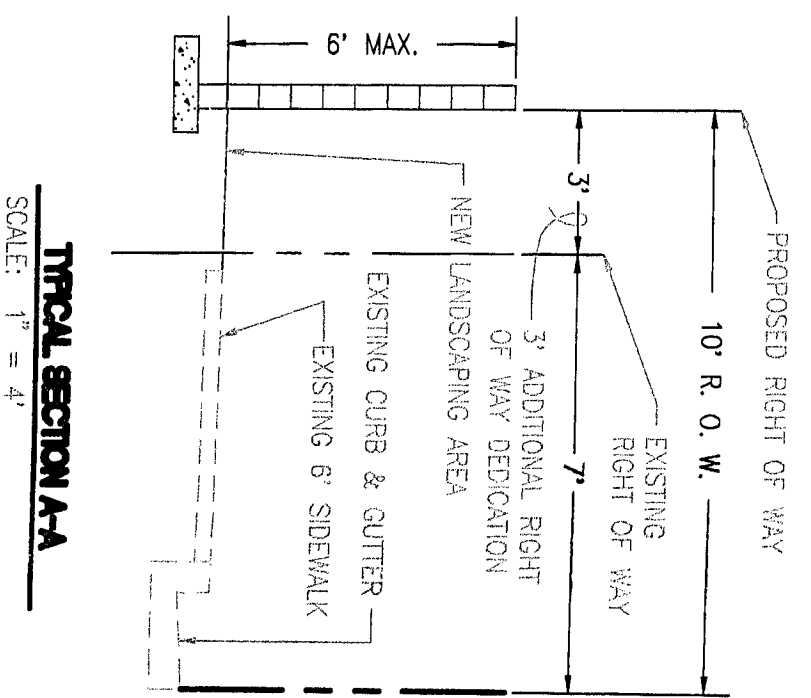


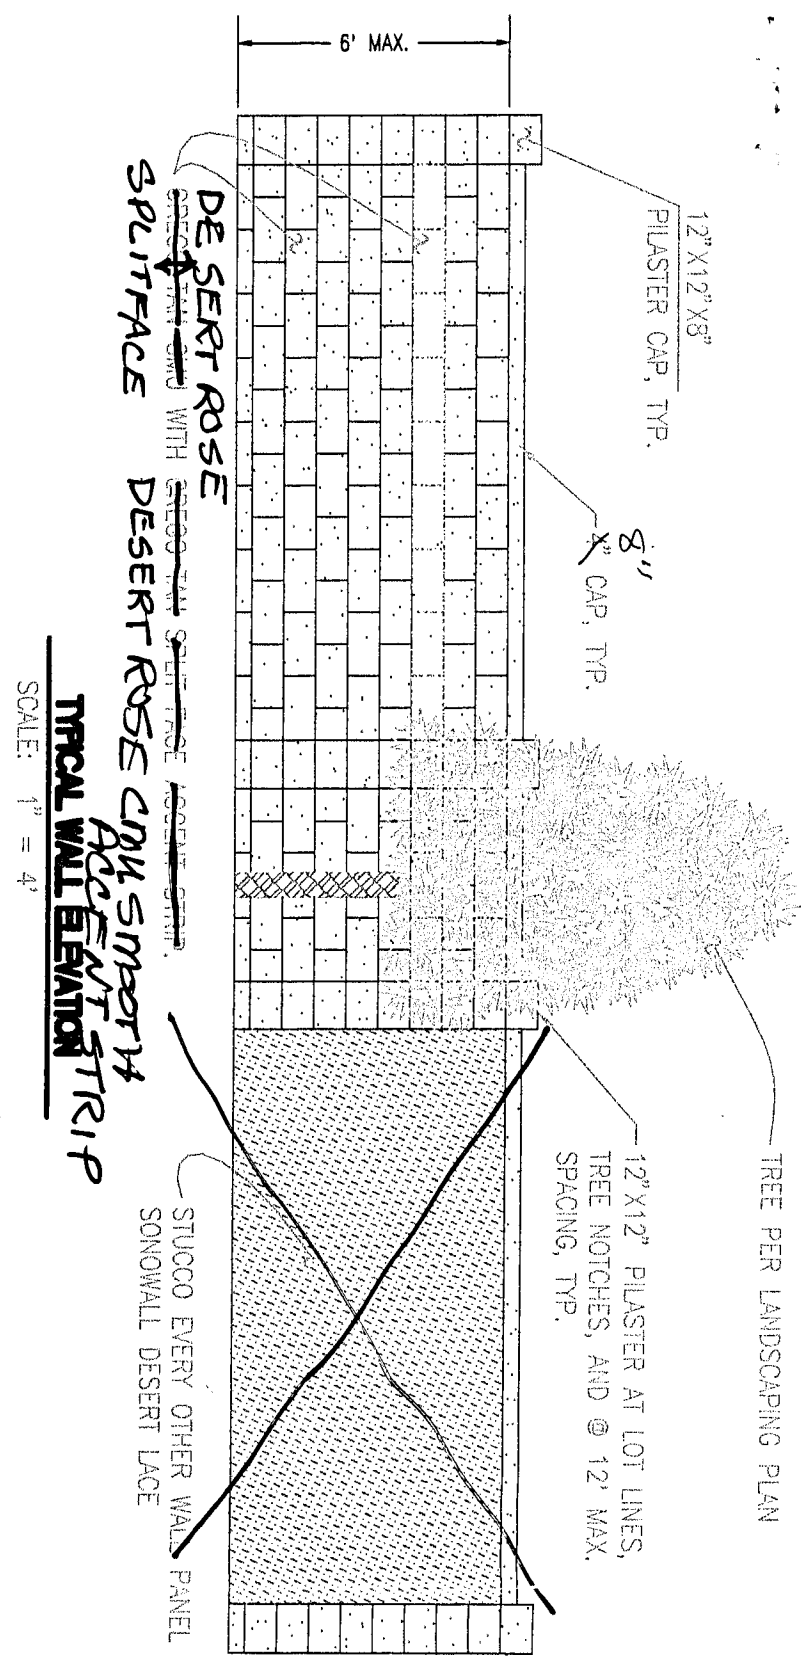

JEFF MORTENSEN & ASSOCIATES, INC.
 6010-B MIDWAY PARK BLVD. N.E.
 ALBUQUERQUE, NEW MEXICO 87109
 ENGINEERS SURVEYORS (505) 345-4250




PERIMETER WALL DESIGN
CANDELARIA VILLAGE

PLAN SCALE: 1" = 40'
 PROJECT #: 1003828
 JMA #: 200

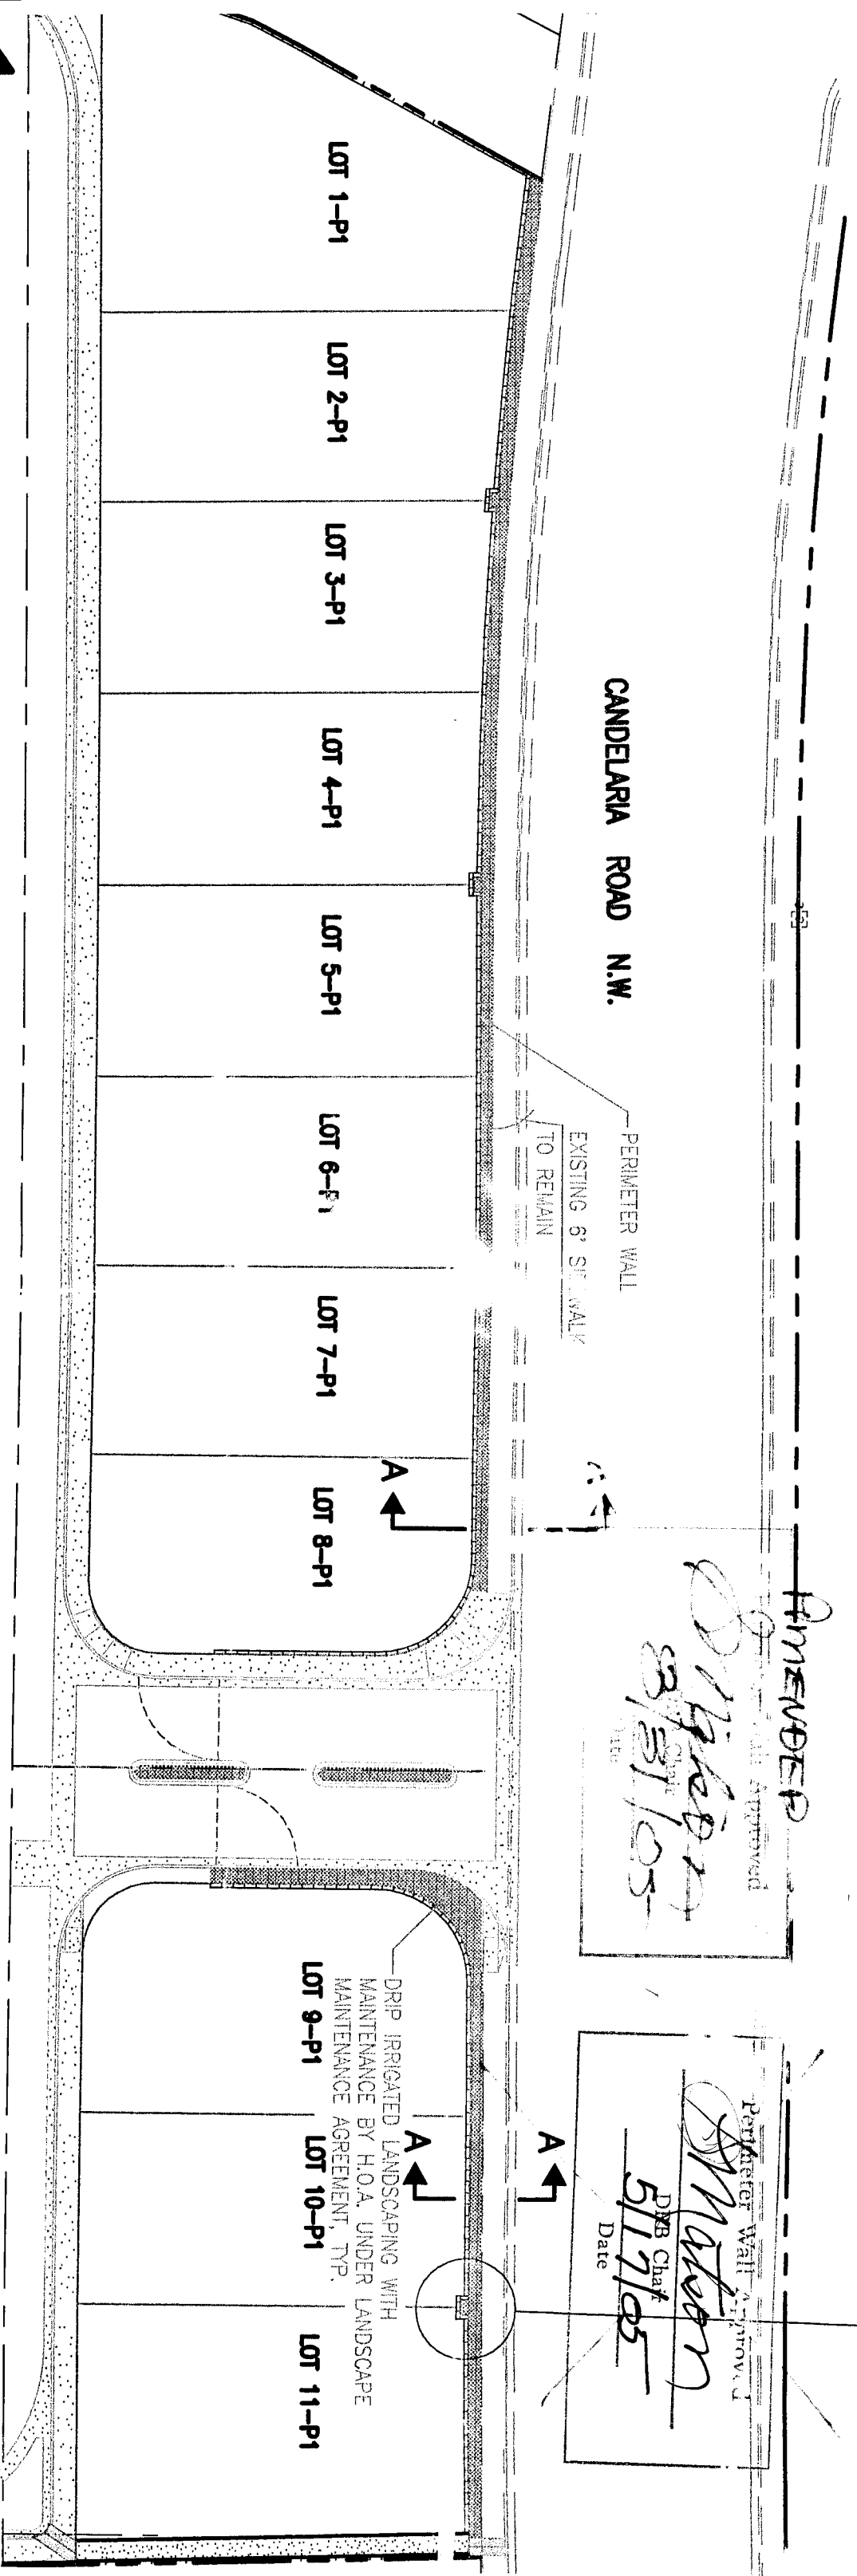

APPROVED
 [Signature]
 8/31/05
 Date

Perimeter Wall Approved
 [Signature]
 5/17/05
 Date

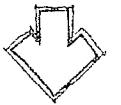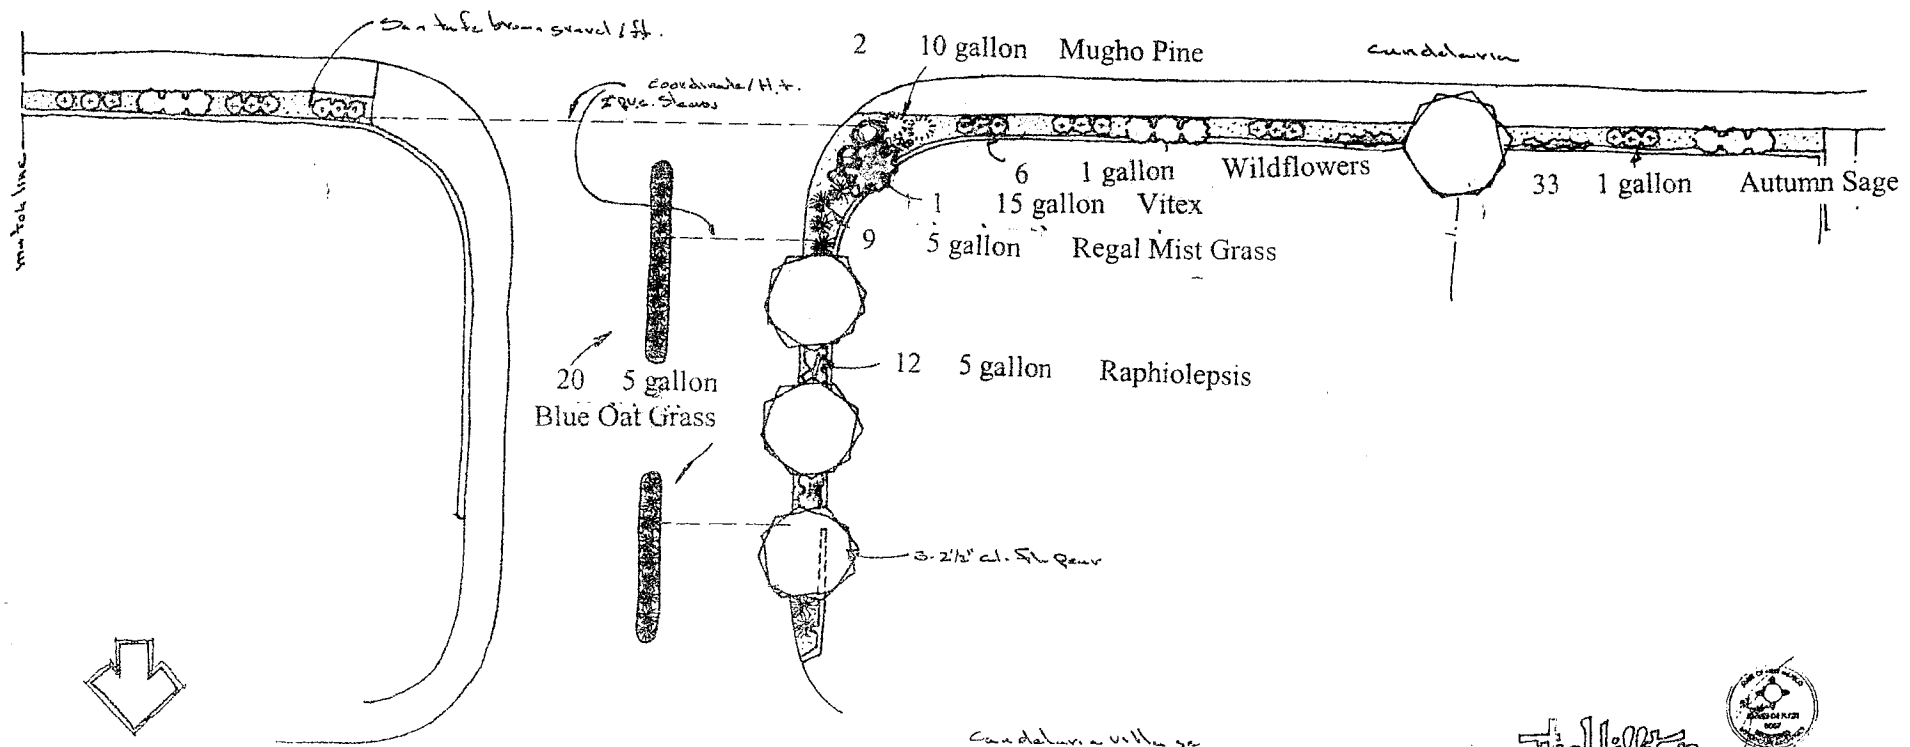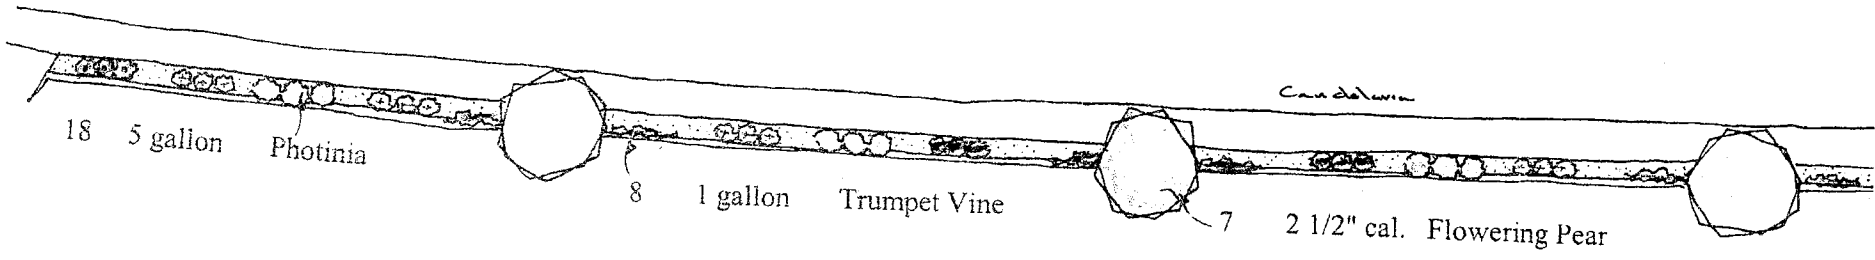

Scale: 1" = 6' - 0"

Candalaria villa se

The Hilltop

