


CURVE TABLE				
CURVE LENGTH	RADIUS	TANGENT	DELTA	
C1	46.89'	50.00'	39.27'	42.28'
C2	106.42'	1001.95'	52.26'	106.37'
C3	23.59'	997.58'	11.80'	23.59'
C4	84.20'	997.58'	42.13'	84.18'
C5	39.45'	29.00'	25.18'	35.48'
C6	39.35'	29.00'	25.08'	35.41'


BROADWAY BOULEVARD NE.

VARIABLE WIDTH 60' W - ASPHALT ROADWAY

Albuquerque Control Survey Monument 172-124
 New Mexico State Plane Coordinates, Central
 Zone 1, 488, 662, 712
 Ground to grid factor, 0.999843811
 Elevation = 4937.548 (NAVD83)

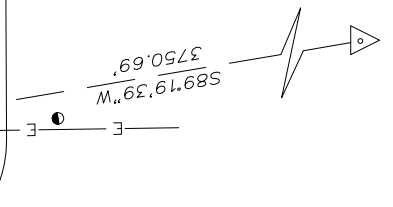

TOPOGRAPHIC AND BOUNDARY SURVEY PLAT
 TRACTS 1 AND 2
 LANDS OF SANDIA FOUNDATION
 AND
 LOTS 1 THRU 3
 TROTTER ADDITION
 WITHIN
 SECTION 12, TOWNSHIP 10 NORTH, RANGE 3 EAST
 NEW MEXICO PRINCIPAL MERIDIAN
 CITY OF ALBUQUERQUE
 BERNALILLO COUNTY, NEW MEXICO
 FEBRUARY, 2016

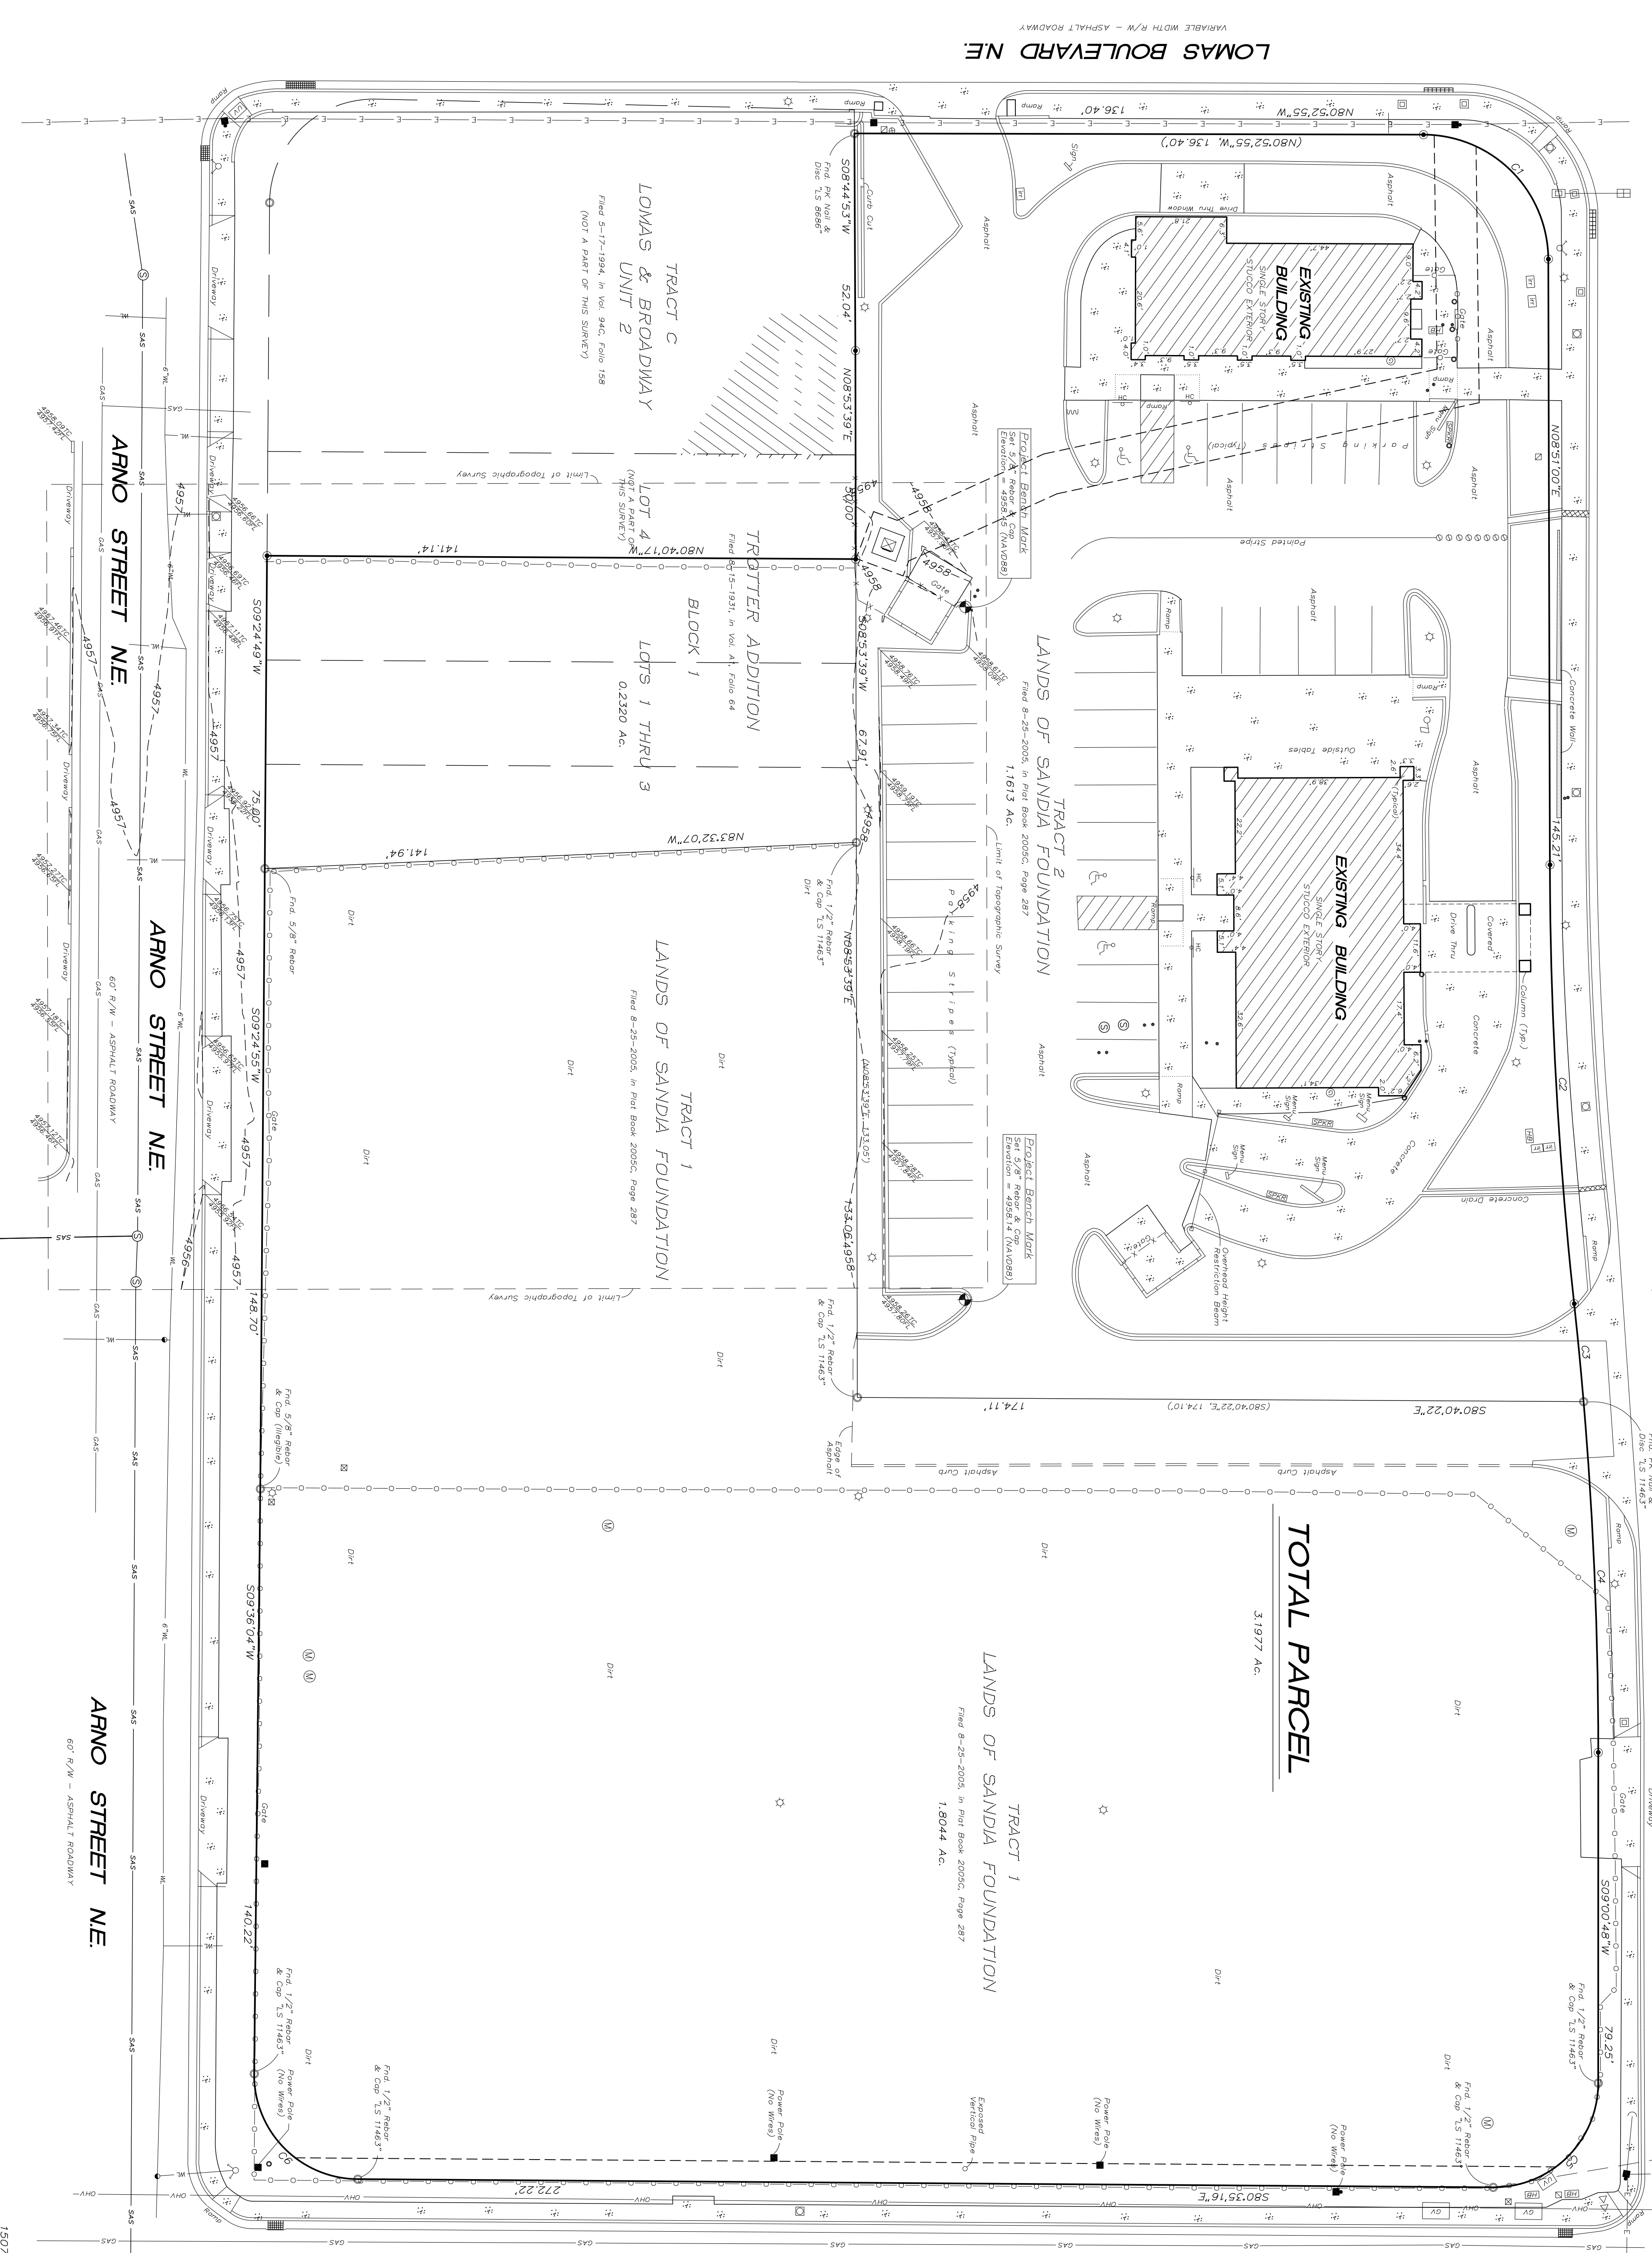

TOTAL PARCEL
 3,197.7 AC.

LEGEND	
	TELEPHONE/COMMUNICATIONS PEDESTAL
	CABLE PEDESTAL
	WALL
	ELECTRIC PEDESTAL/METER
	WATER METER
	CONCRETE AREA
	LIGHT POLE
	POWER POLE
	POWER POLE WITH FEED
	GAS METER
	GAS VALVE
	UTILITY VALVE
	VOICE ACTIVATED EMERGENCY SPEAKER
	METAL DRAIN COVER
	FLAG POLE
	WATER LINE
	SANITARY SEWER LINE
	FLEXIBLE TRAFFIC DELIMITATOR POST
	HOT BOX
	MANHOLE
	BICYCLIST RACK
	CONCRETE CURB & GUTTER
	IRRIGATION BODY/VALVE
	SIGN
	GAS VALVE
	GAS METER
	UTILITY VALVE
	VOICE ACTIVATED EMERGENCY SPEAKER
	METAL DRAIN COVER
	FLAG POLE
	WATER LINE
	SANITARY SEWER LINE
	FLEXIBLE TRAFFIC DELIMITATOR POST

