


Albuquerque Control Survey Monument "17-114"  
 New Mexico State Plane Coordinates, Central  
 Zone (NAD83) as published:  
 X = 1519,149.317  
 Y = 1,519,149.317  
 Ground to grid factor = 0.999683611  
 Delta Alpha = -001359" (NAD83)  
 Elevation = 4937.484 (NAD83)

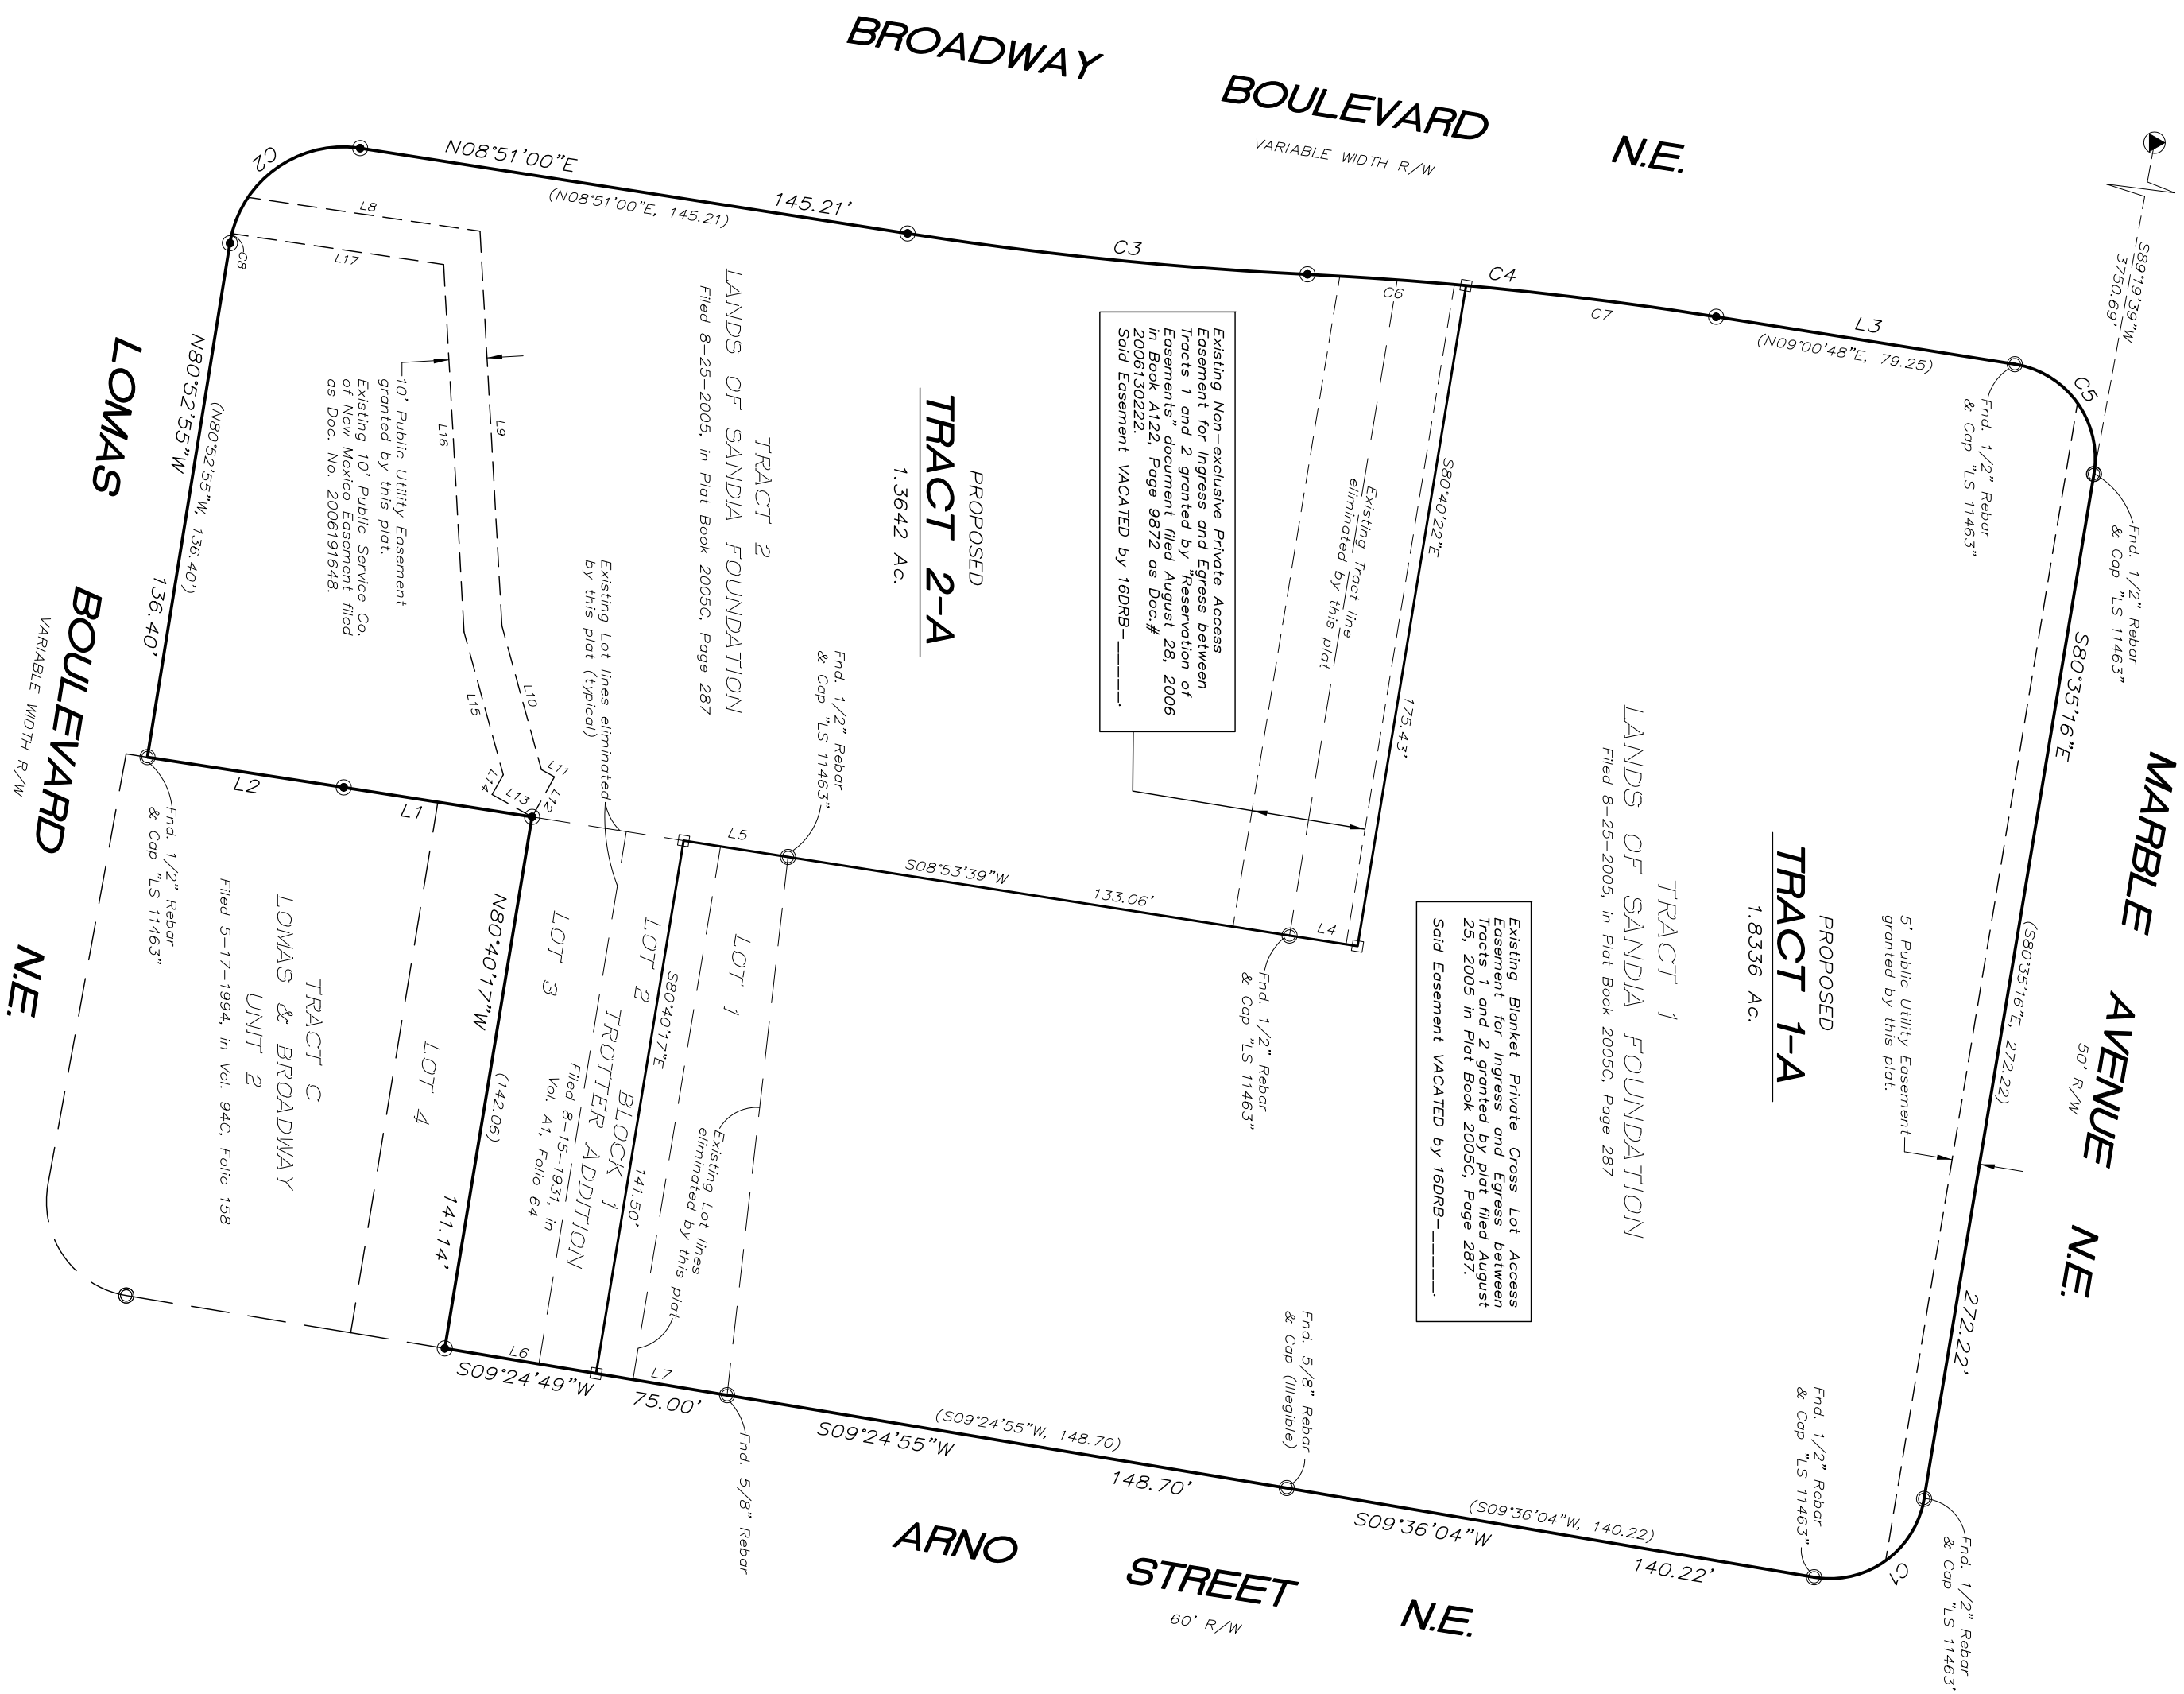

VACATION EXHIBIT  
**PROPOSED TRACTS 1-A AND 2-A**  
**LANDS OF SANDIA FOUNDATION**  
 (BEING A REPLAT OF TRACTS 1 AND 2, LANDS OF SANDIA  
 FOUNDATION AND LOTS 1 THRU 3, BLOCK 1, TROTTER ADDITION)  
 WITHIN

THE TOWN OF ALBUQUERQUE GRANT  
 PROJECTED SECTION 17, TOWNSHIP 10 NORTH, RANGE 3 EAST  
 NEW MEXICO PRINCIPAL MERIDIAN  
 CITY OF ALBUQUERQUE  
 BERNALILLO COUNTY, NEW MEXICO  
 MARCH, 2016

LINE	LENGTH	BEARING
L1	50.00	S08°53'39"W
L2	52.04	S08°44'53"W
L3	79.25	N09°00'48"E
L4	18.04	S08°53'39"W
L5	27.71	S08°53'39"W
L6	40.20	N09°24'49"E
L7	34.80	N09°24'49"E
L8	61.45	N08°17'39"E
L9	103.55	N86°49'15"E
L10	39.11	N74°38'44"E
L11	3.93	N29°18'30"E
L12	12.00	S60°41'30"E
L13	12.00	S29°18'30"W
L14	5.94	N60°41'30"W
L15	38.82	S74°38'44"W
L16	96.44	S86°49'15"W
L17	56.10	S08°17'39"W

CURVE	LENGTH	RADIUS	TANGENT	CHORD	CHORD BEARING	DELTA
C1	39.35'	25.00'	25.08'	35.41'	N35°29'36"W	90°10'38"
C2	46.89'	30.00'	29.77'	42.26'	S36°06'41"E	89°33'05"
C3	105.42'	1001.95'	52.76'	105.37'	N05°50'09"E	6°01'42"
C4	107.79'	997.12'	53.95'	107.74'	S05°55'12"W	6°11'38"
C5	39.45'	25.00'	25.18'	35.48'	S54°12'46"W	90°24'17"
C6	41.69'	995.61'	20.85'	41.69'	S04°01'14"W	2°23'57"
C7	66.10'	997.58'	33.06'	66.09'	S07°07'04"W	3°47'48"
C8	2.60'	30.00'	1.30'	2.60'	S78°24'27"E	4°57'32"

