
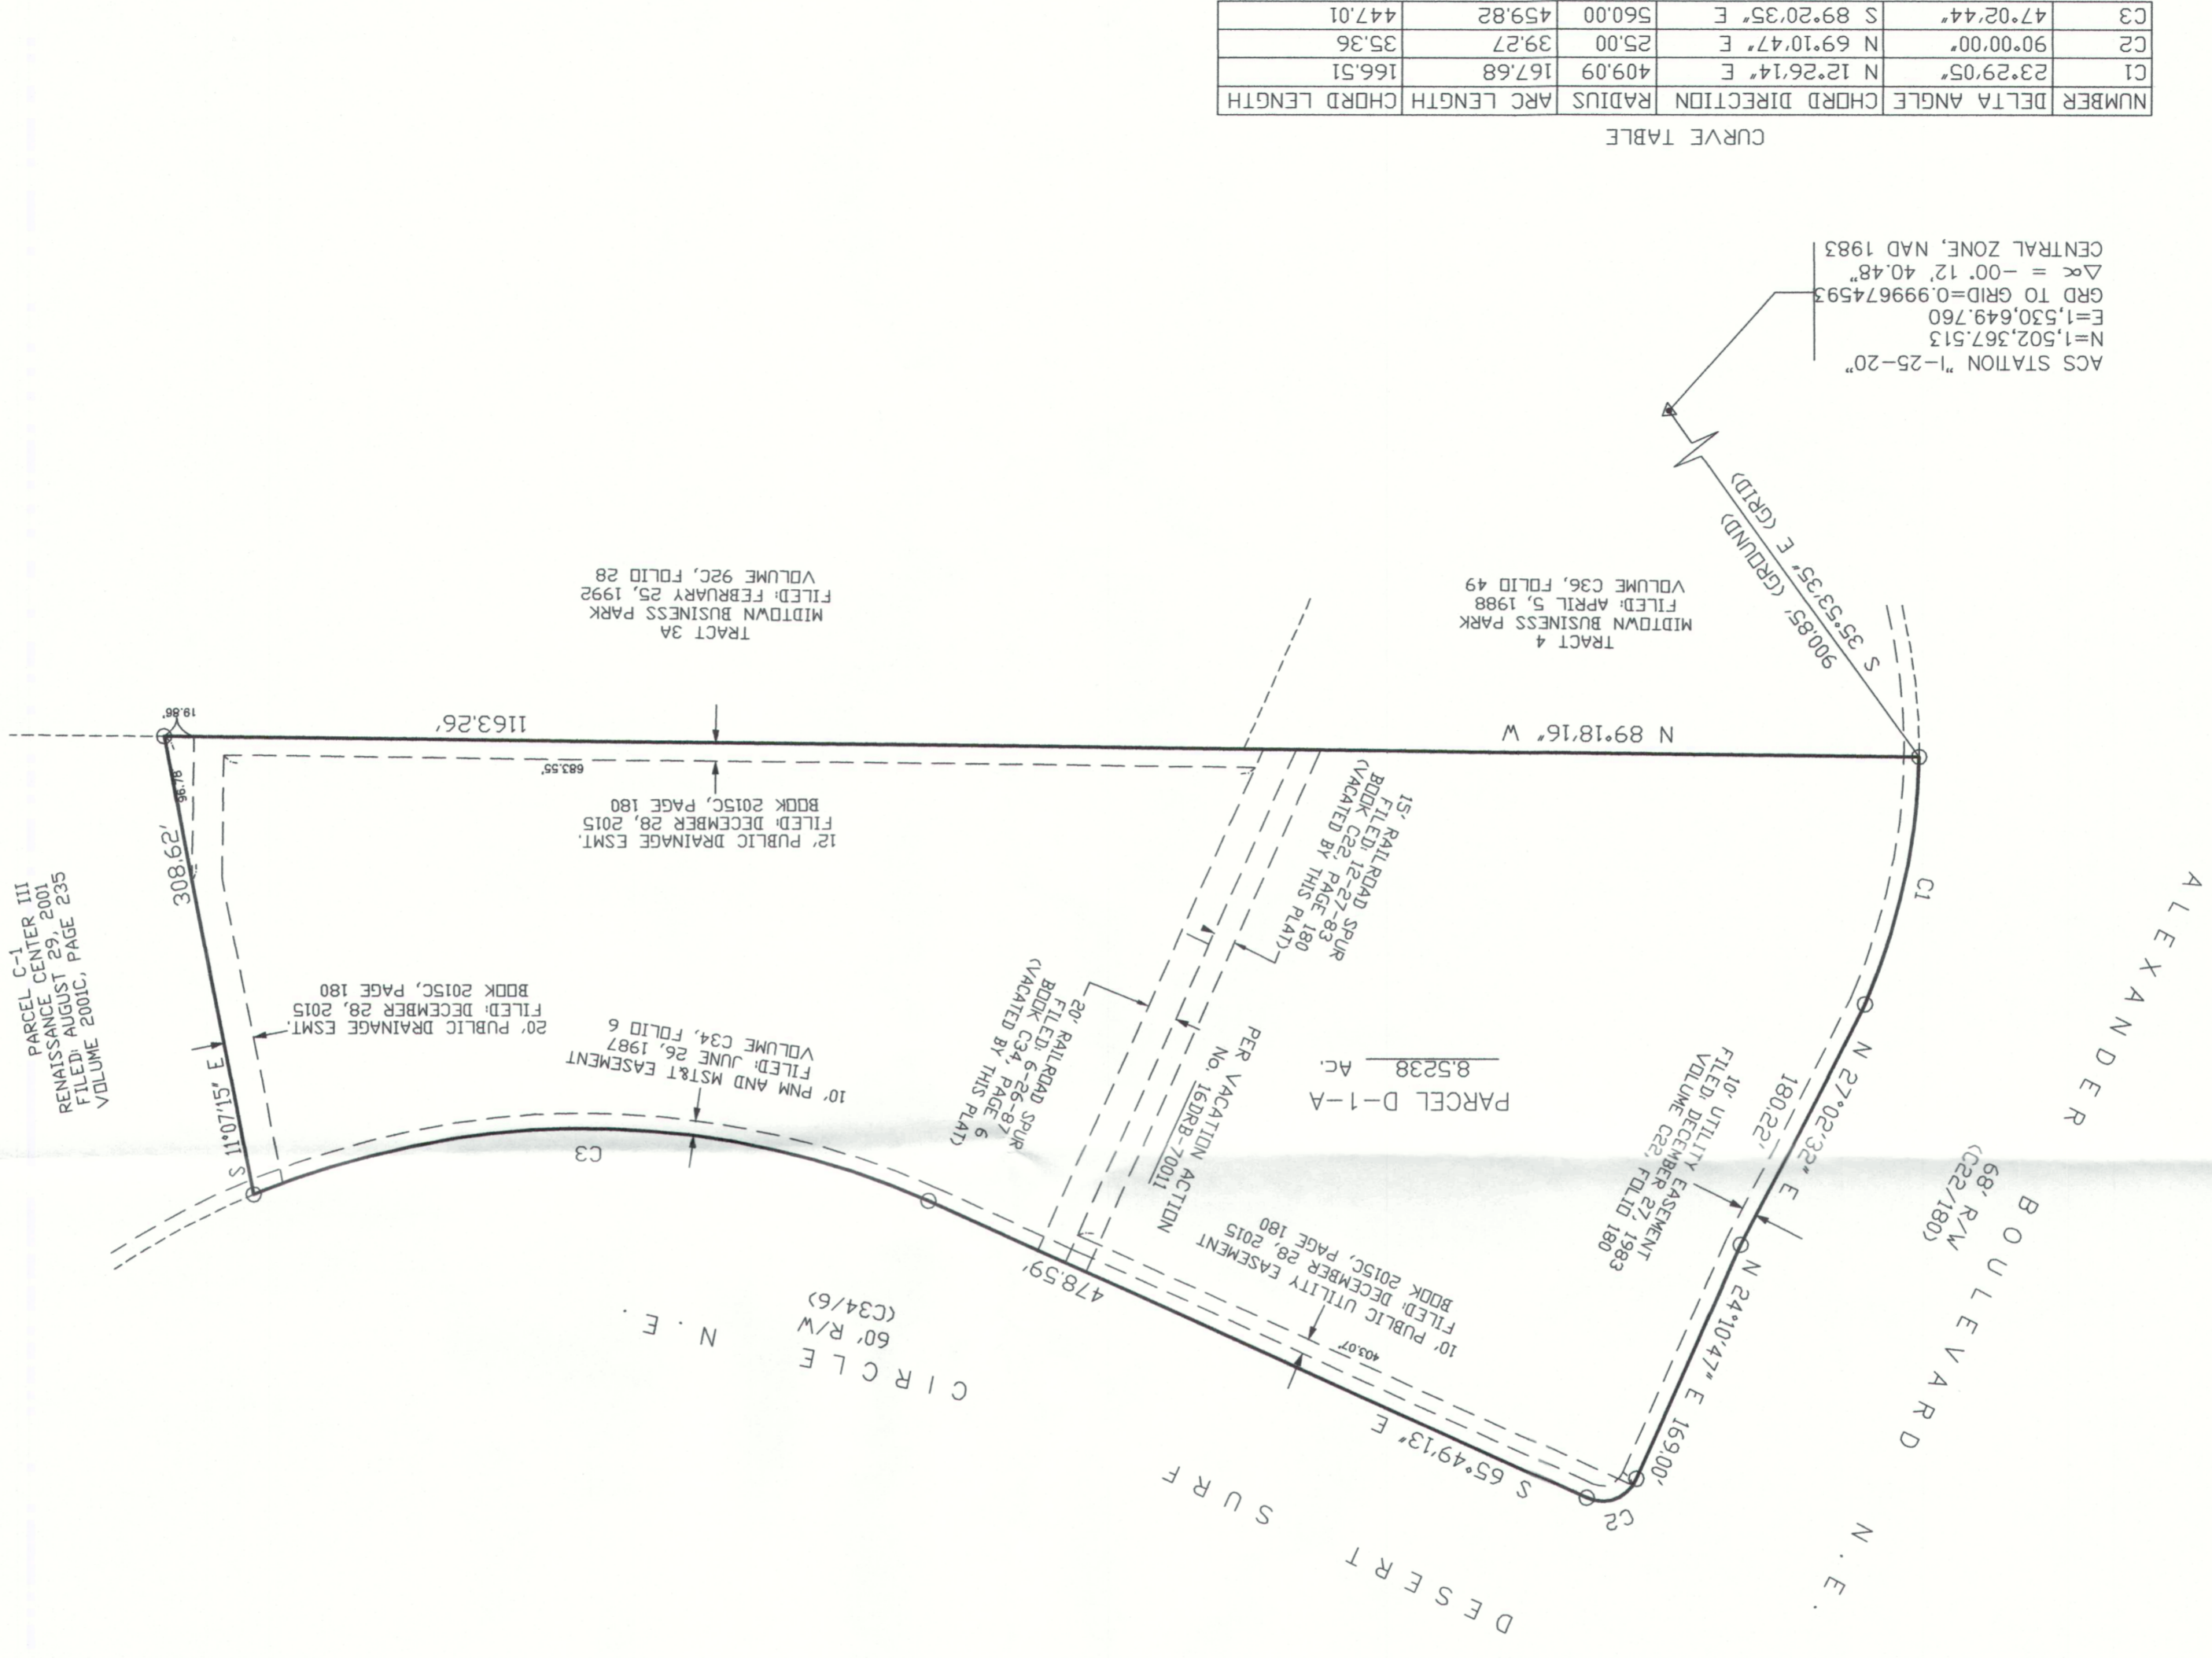


PLAT OF  
**PARCEL D-1-A**  
**RENAISSANCE CENTER 3**  
 WITHIN  
 ELENA GALLEGOS LAND GRANT  
 PROJECTED SECTION 34, TOWNSHIP 11 NORTH, RANGE 3 EAST, N.M.P.M.  
 BERNALILLO COUNTY, NEW MEXICO  
 FEBRUARY, 2016

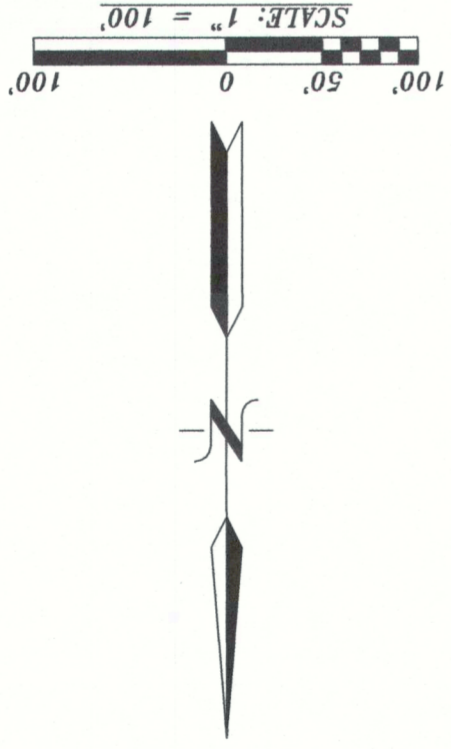

CURVE TABLE

NUMBER	DELTA ANGLE	CHORD DIRECTION	RADIUS	ARC LENGTH	CHORD LENGTH
C1	23°29'05"	N 12°26'14" E	409.09'	167.68'	166.51'
C2	90°00'00"	N 69°10'47" E	25.00'	39.27'	35.36'
C3	47°02'44"	S 89°20'35" E	560.00'	459.82'	447.01'

ACS STATION "1-25-20"  
 N=1,502,367.513  
 E=1,530,649.760  
 GRD TO GRID=0.999674593  
 $\Delta c = -00' 12'' 40.48''$   
 CENTRAL ZONE, NAD 1983