



PERSPECTIVE WALL RENDERING  
SCALE NTS

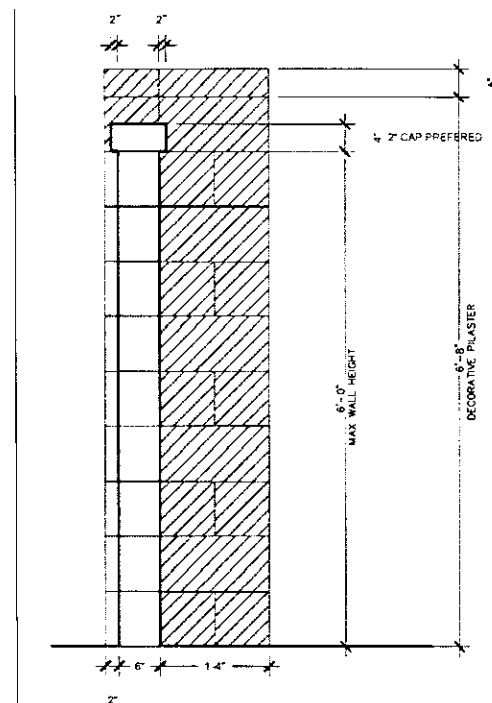

WALL CROSS SECTION  
VIEW A-A  
SCALE N'S

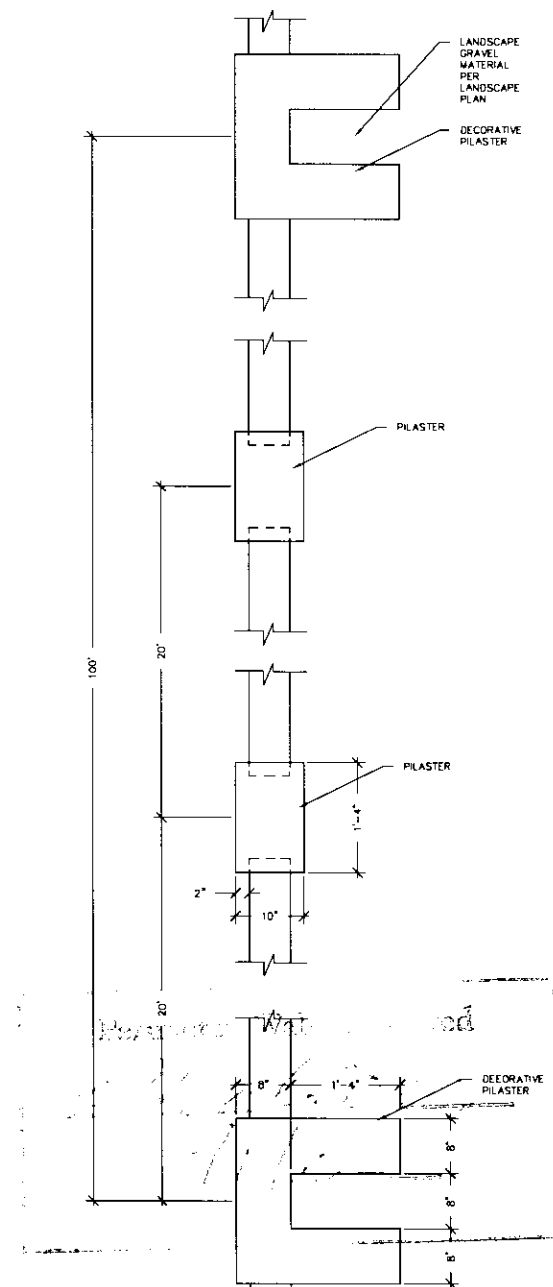


LANDSCAPE GRAVEL MATERIAL PER LANDSCAPE PLAN

DECORATIVE PILASTER

PILASTER

PILASTER

DECORATIVE PILASTER

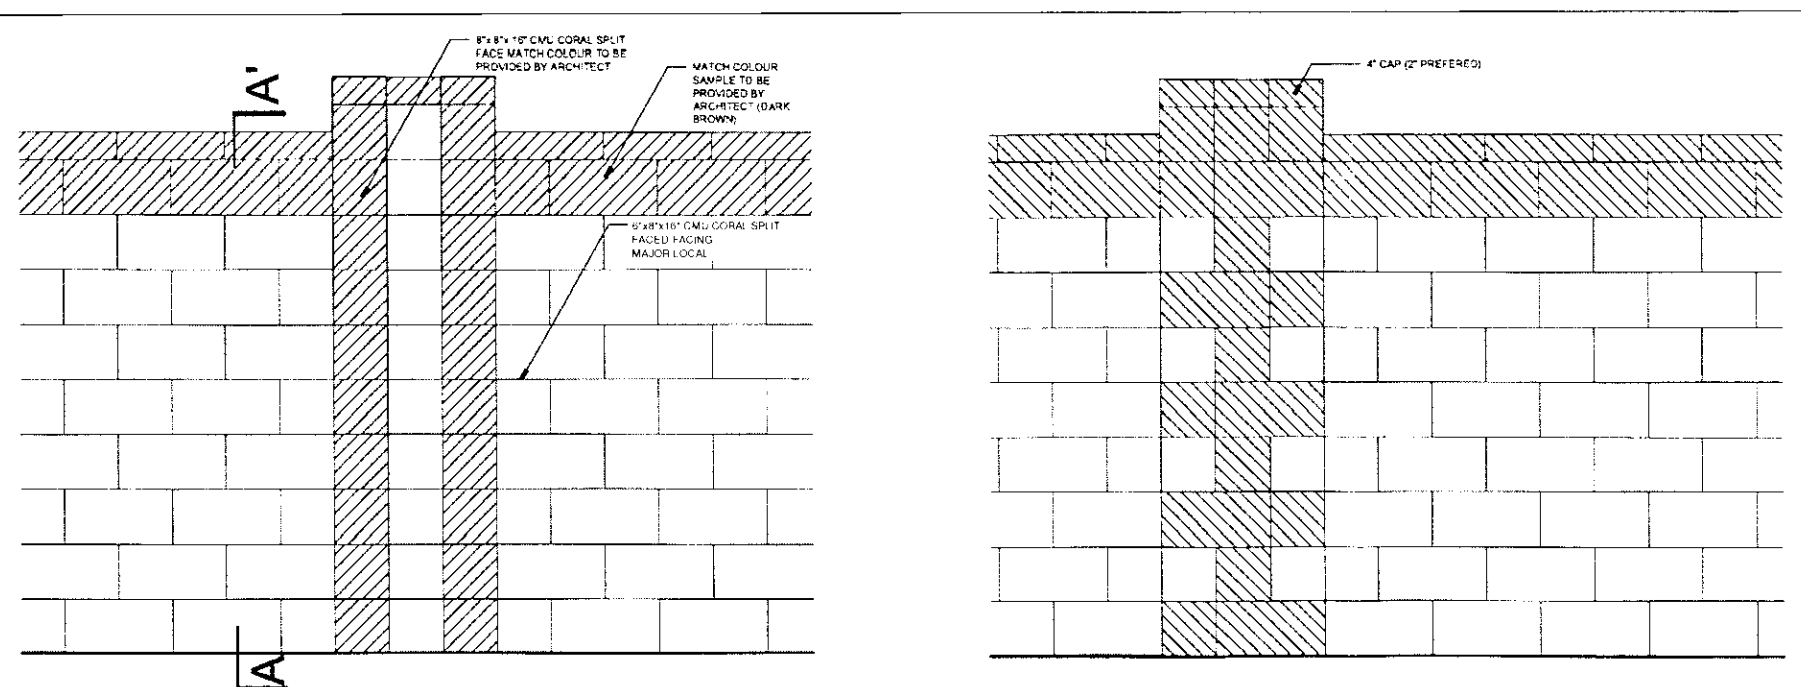

WALL ELEVATION  
SCALE NTS

DRB # 1004353

NEAREST INTERSECTION:  
WOODMONT AVE. /  
OAKRIDGE STREET

ZONE ATLAS:  
C-9-Z



*Nearest intersece*  
*DRB # 1004353*  
*LA Page*

**WILSON & COMPANY**  
2600 THE AMERICAN ROAD SE  
SUITE 100  
RIO RANCHO, NEW MEXICO  
87124  
(505) 898-8021

SANTA FE II AT THE TRAILS UNIT II

TYPICAL WALL EXHIBIT

REVISIONS	NO.	DATE	REMARKS	BY
DESIGN	SJS	WCEA NO. X5218064	DATE	FEB 2006
DRAWN	RM	PROJECT NO.	SHEET NO.	
CHECK	SJS	N/A	1 OF 2	

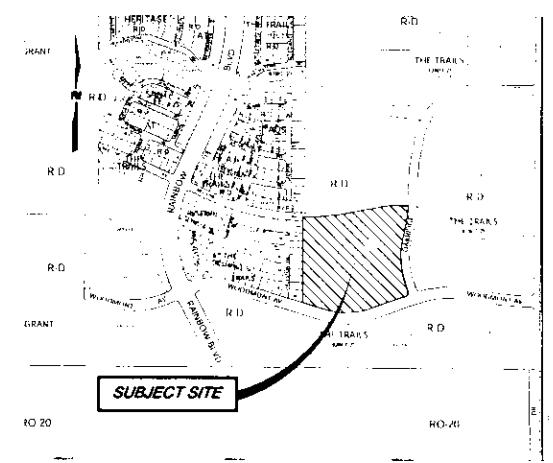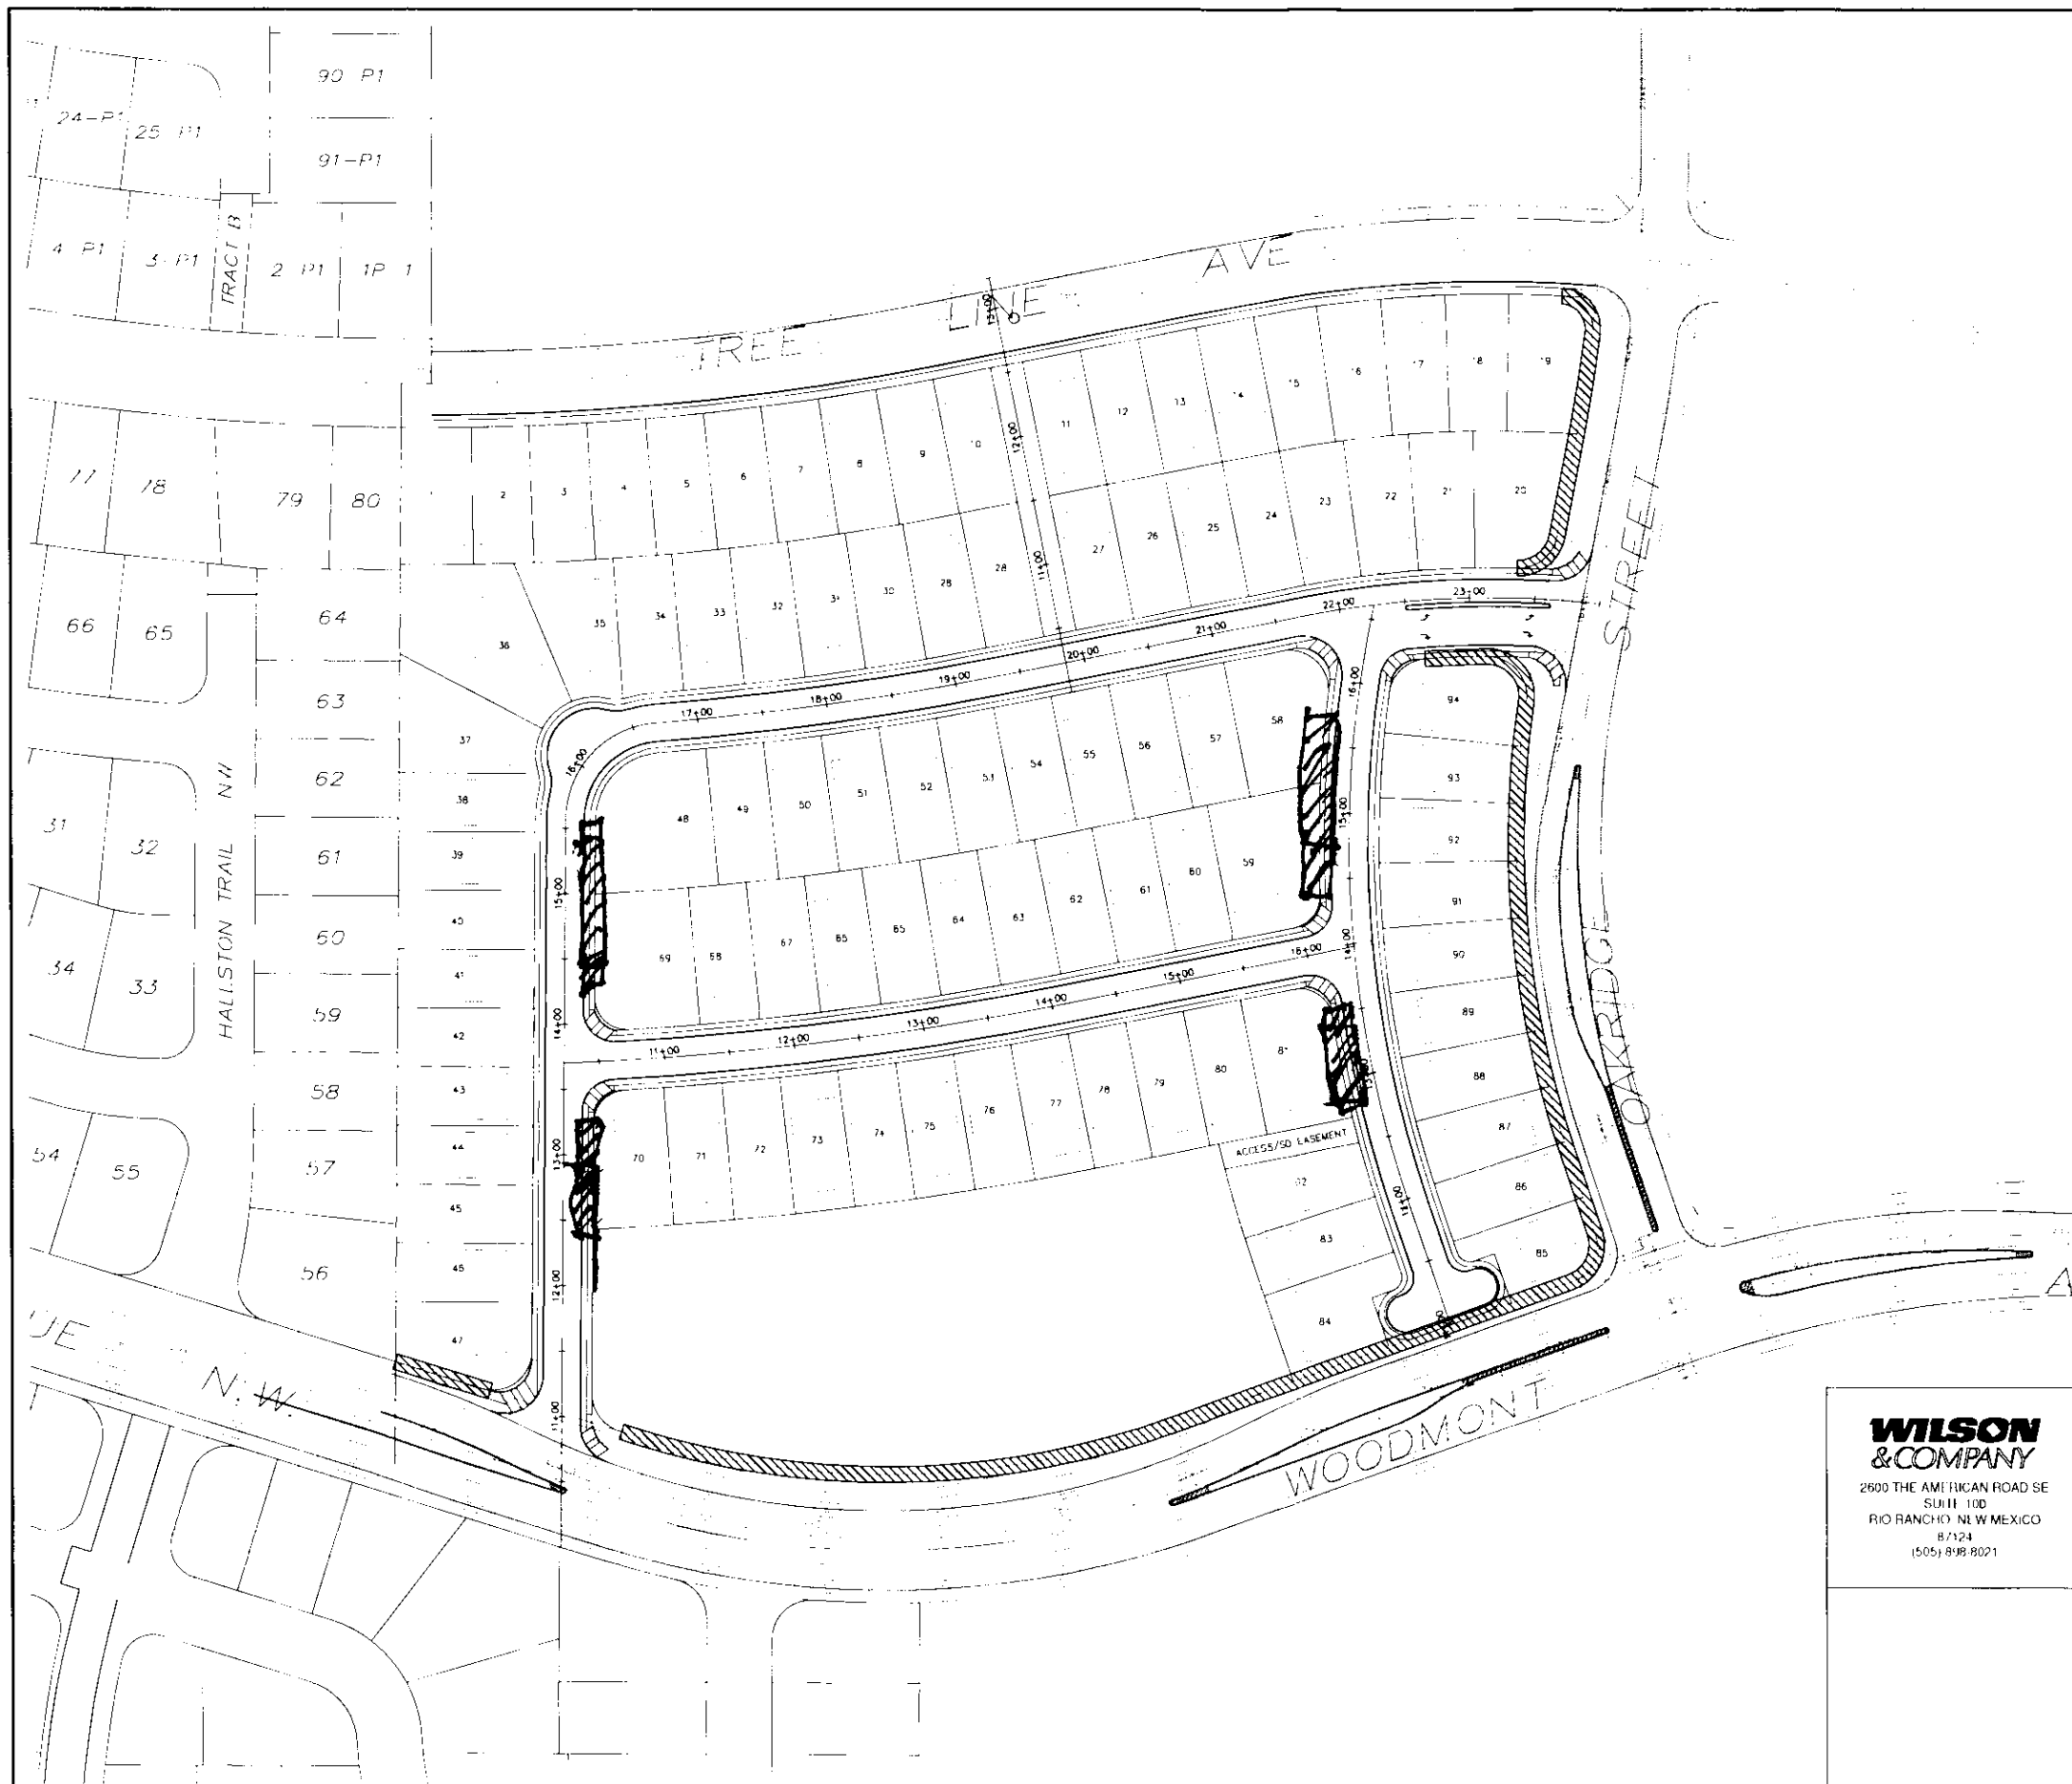

VICINITY MAP  
 ZONE ATLAS PAGE  
 C-9-Z

LOCATION OF PERIMETER WALL

DRB # 1004353  
 NEAREST INTERSECTION:  
 PASO DEL NORTE /  
 RAINBOW BLVD



**WILSON & COMPANY**  
 2600 THE AMERICAN ROAD SE  
 SUITE 100  
 RIO RANCHO, N.M. 87124  
 (505) 896-8021

SANTA FE AT THE TRAILS UNIT II

WALL PLAN EXHIBIT

REVISIONS	NO.	DATE	REMARKS	BY
DESIGN	SJS	WCEA NO. X5218064	DATE JUNE 2005	
DRAWN	RM	PROJECT NO. N/A	SHEET NO. 2 OF 2	
CHECK	SJS			