


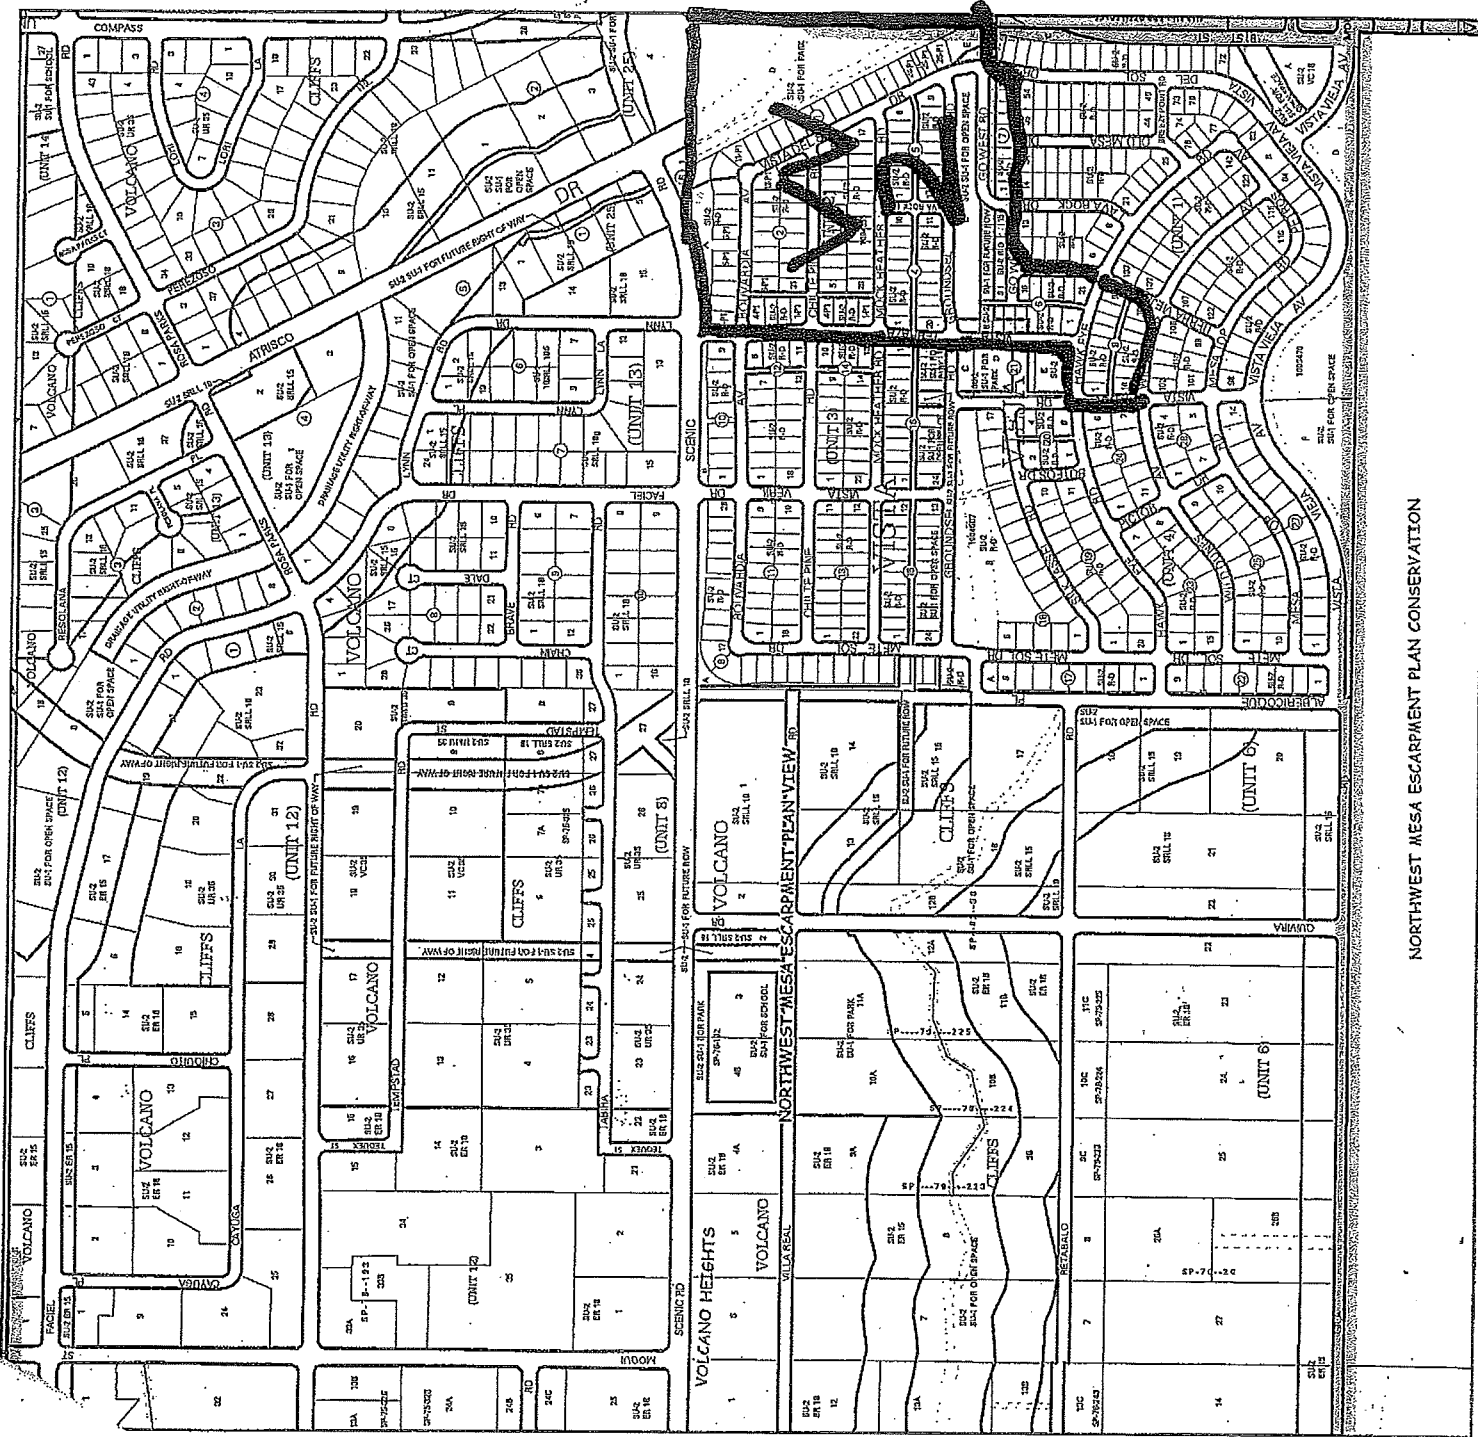

NORTHWEST MESA ESCARPMENT PLAN CONSERVATION

For more current information and more details visit: <http://www.cabq.gov/gis>

Zone Atlas Page:
D-09-Z

Selected Symbols

SECTOR PLANS

- Design Overlay Zones
- City Historic Zones
- H-1 Buffer Zone
- Escarpment
- 2 Mile Airport Zone
- Airport Noise Contours
- Wall Overlay Zone
- Petroglyph Mon.

0 750 1,500 Feet

Note: Grey Shading Represents Area Outside of the City Limits

Albuquerque Geographic Information System

Map amended through: 5/17/2007