

169.34 LF Deferred Sidewalk to be Constructed

169.34 LF Deferred Sidewalk to be Constructed


— UNIT 2 LIMITS

SIDEWALK TO BE DEFERRED. 4' WIDE
UNLESS SHOWN OTHERWISE

SIDEWALK/ WHEEL CHAIR RAMPS
TO BE CONSTRUCTED WITH ROADWAY

Revised
Sidewalk
EXHIBIT
Date 4/19/06

GRAPHIC SCALE

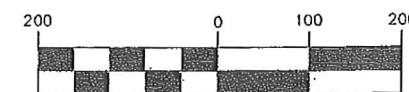

(IN FEET)
SCALE 1"=200'

**WILSON
& COMPANY**
4900 LANG AVE., NE
SUITE 100
ALBUQUERQUE, NEW MEXICO
87109
(505) 348-4000

VISTA VIEJA
SUBDIVISION UNIT II
SIDEWALK DEFERRAL
EXHIBIT

DESIGN	RSM	WCEA NO. X3218078	DATE, APRIL 2006
DRAWN	RKS	PROJECT NO.	SHEET NO
CHECK	RSM	763382	1 OF 1