


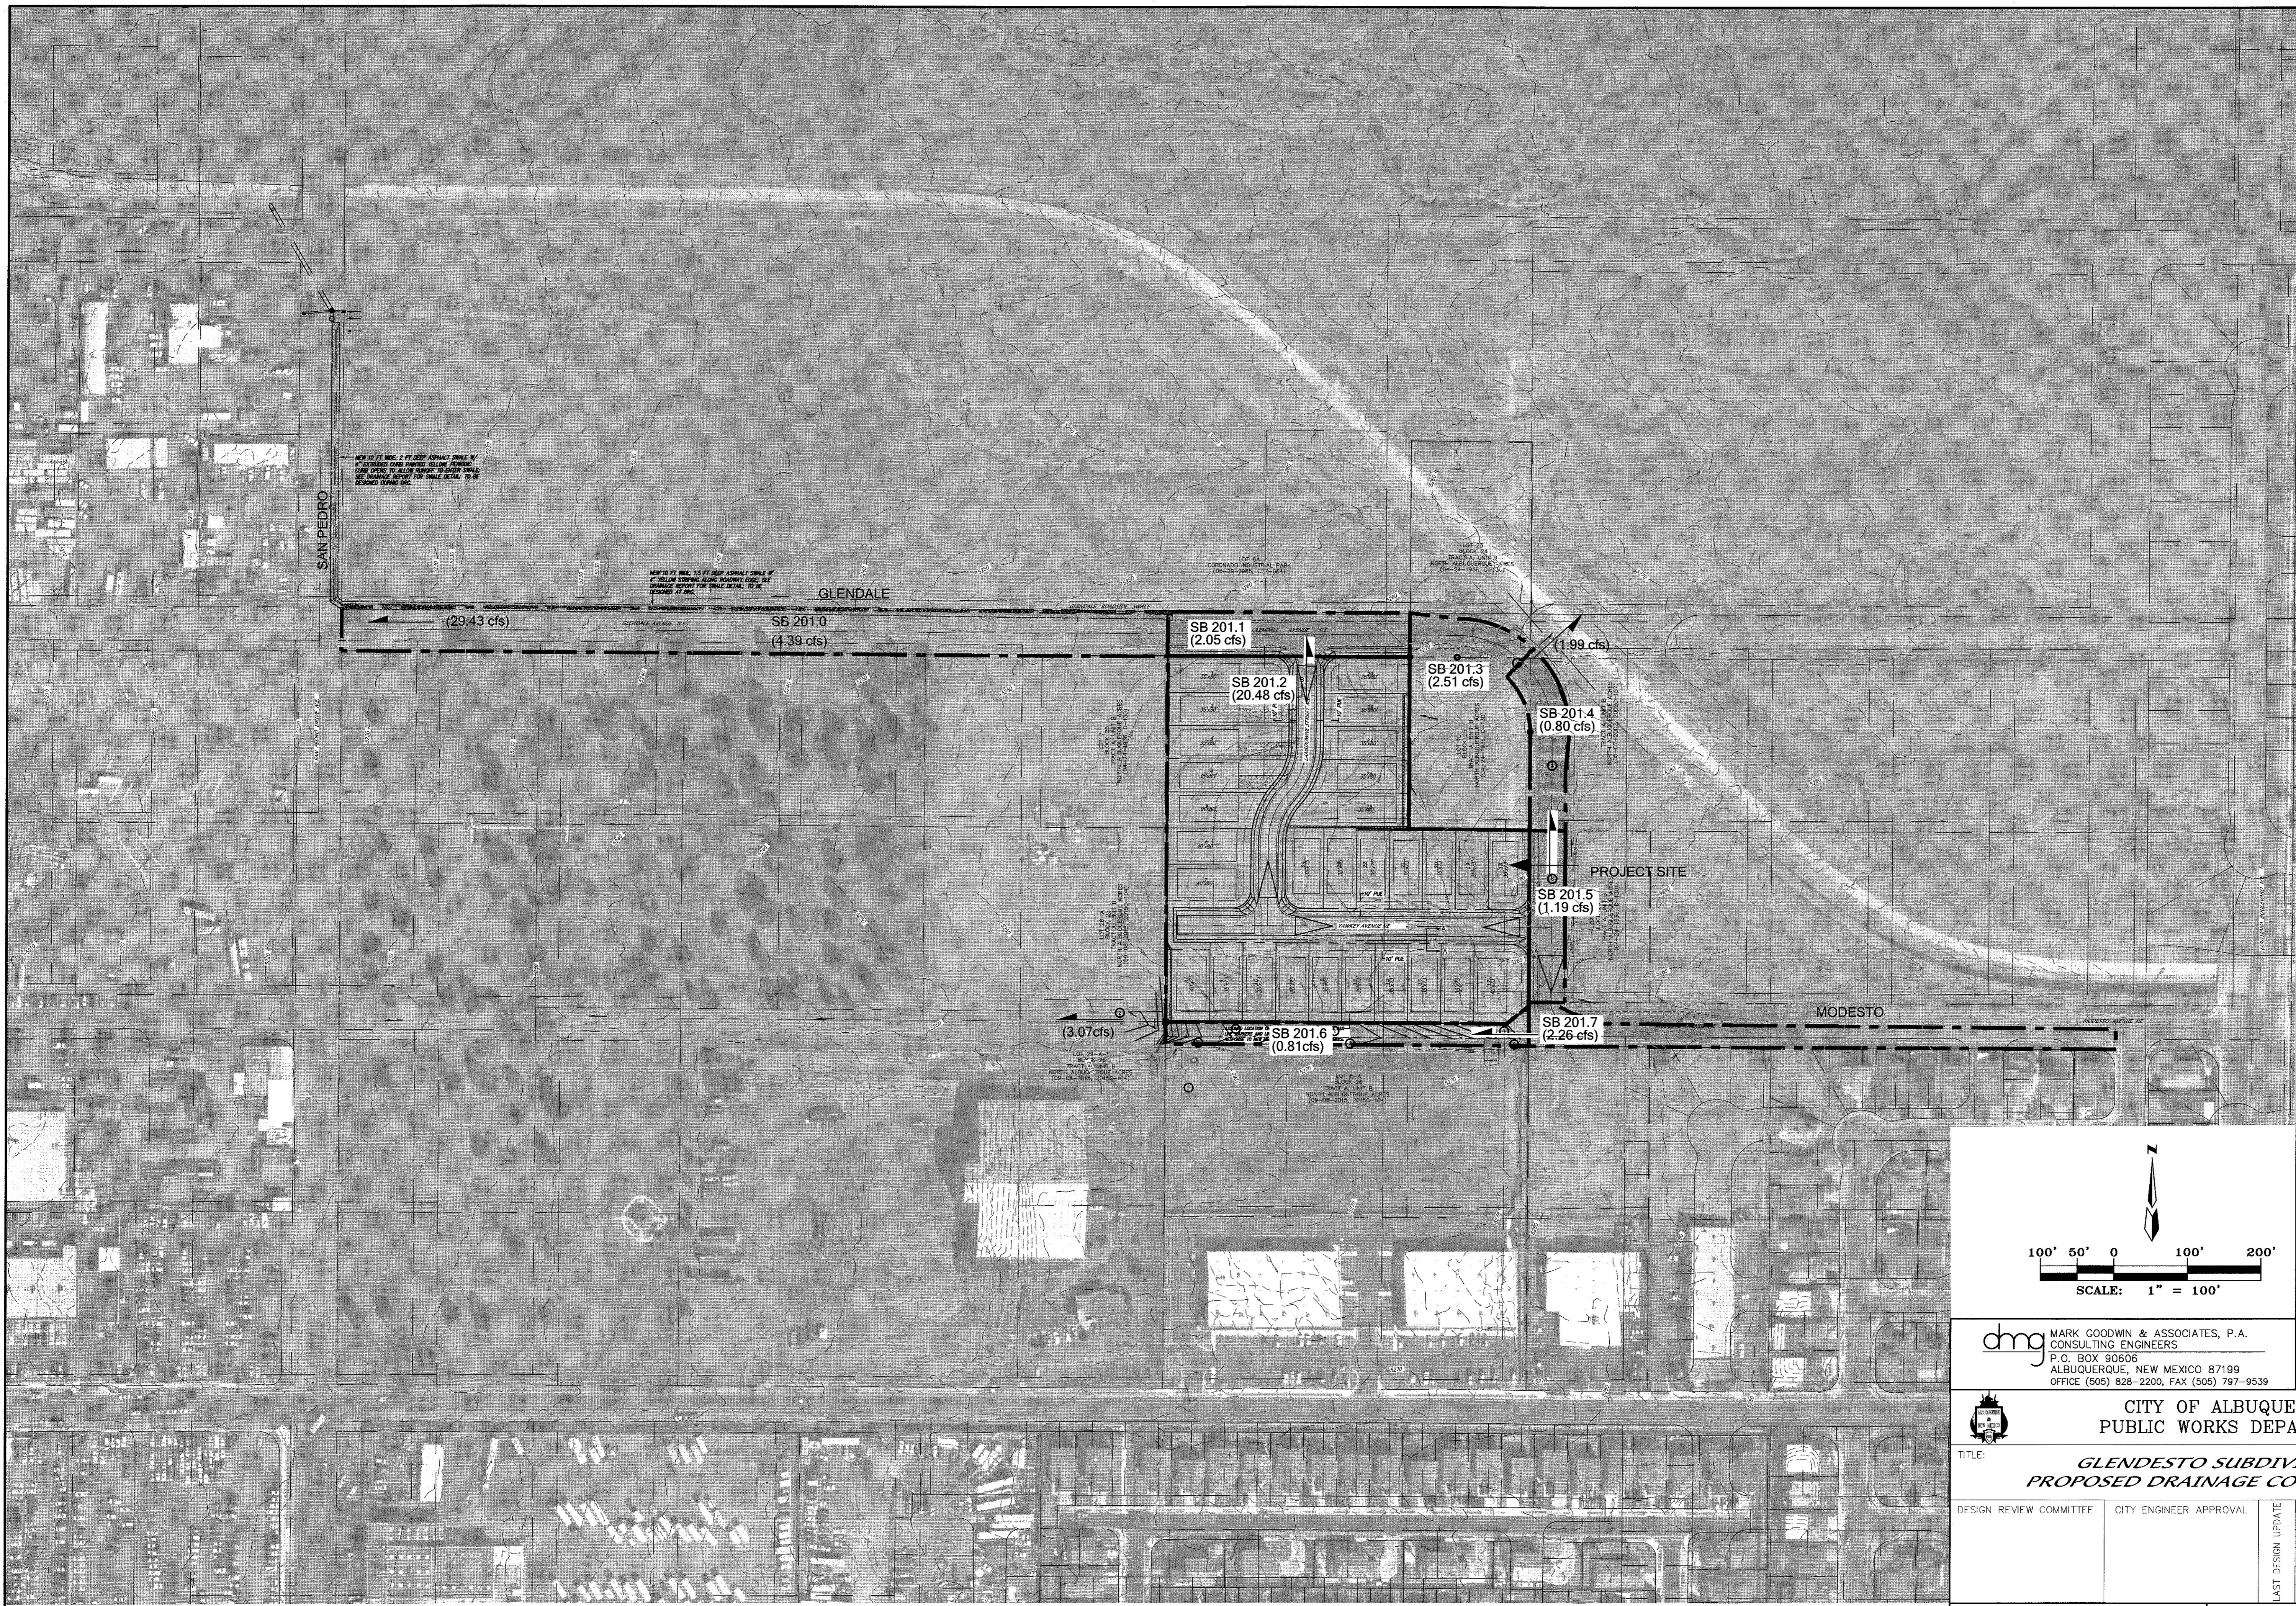


F:\A16\08\16006\_Glendesto\_Subdivision\GRADE & DRAIN\A16006\_C&D.dwg, 6/17/2016 9:39:40 AM, diane, \\DMG-SVR02\cde PlotWave 500 - WPDZ



AS BUILT INFORMATION	
CONTRACTOR	DATE
WORKED BY	DATE
INSPECTOR'S	DATE
ACCEPTANCE BY	DATE
VERIFICATION BY	DATE
DRAWN BY	DATE
CHECKED BY	DATE
RECORDED BY	DATE
NO.	

BENCH MARKS	
AGRS Brass Cap stamped "10-C18"	
Elevation, in feet (MAY08)-55222.090	

SURVEY INFORMATION	
FIELD NOTES	DATE
NO.	BY

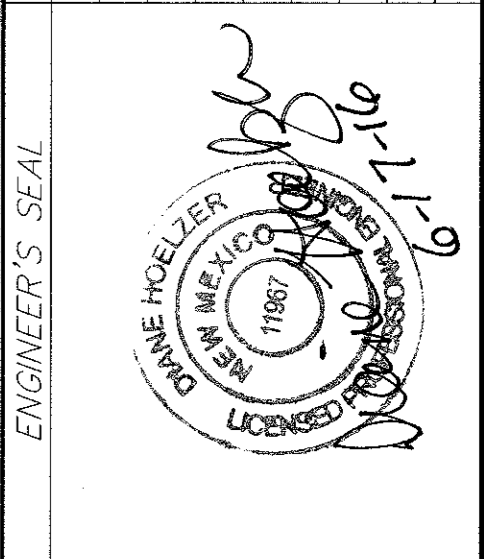

REVISIONS	
NO.	DATE
DESIGNED BY	DATE
DRAWN BY	DATE
CHECKED BY	DATE

**MARK GOODWIN & ASSOCIATES, P.A.**  
 CONSULTING ENGINEERS  
 P.O. BOX 90606  
 ALBUQUERQUE, NEW MEXICO 87199  
 OFFICE (505) 828-2200, FAX (505) 797-9539

<b>CITY OF ALBUQUERQUE</b> <b>PUBLIC WORKS DEPARTMENT</b>	
<b>TITLE: GLENDESTO SUBDIVISION</b> <b>PROPOSED DRAINAGE CONDITIONS</b>	
DESIGN REVIEW COMMITTEE	CITY ENGINEER APPROVAL
LAST DESIGN UPDATE	MO./DAY/YR.

CITY PROJECT NO.	ZONE MAP NO.	SHEET	OF
	<b>B-18-Z</b>		