

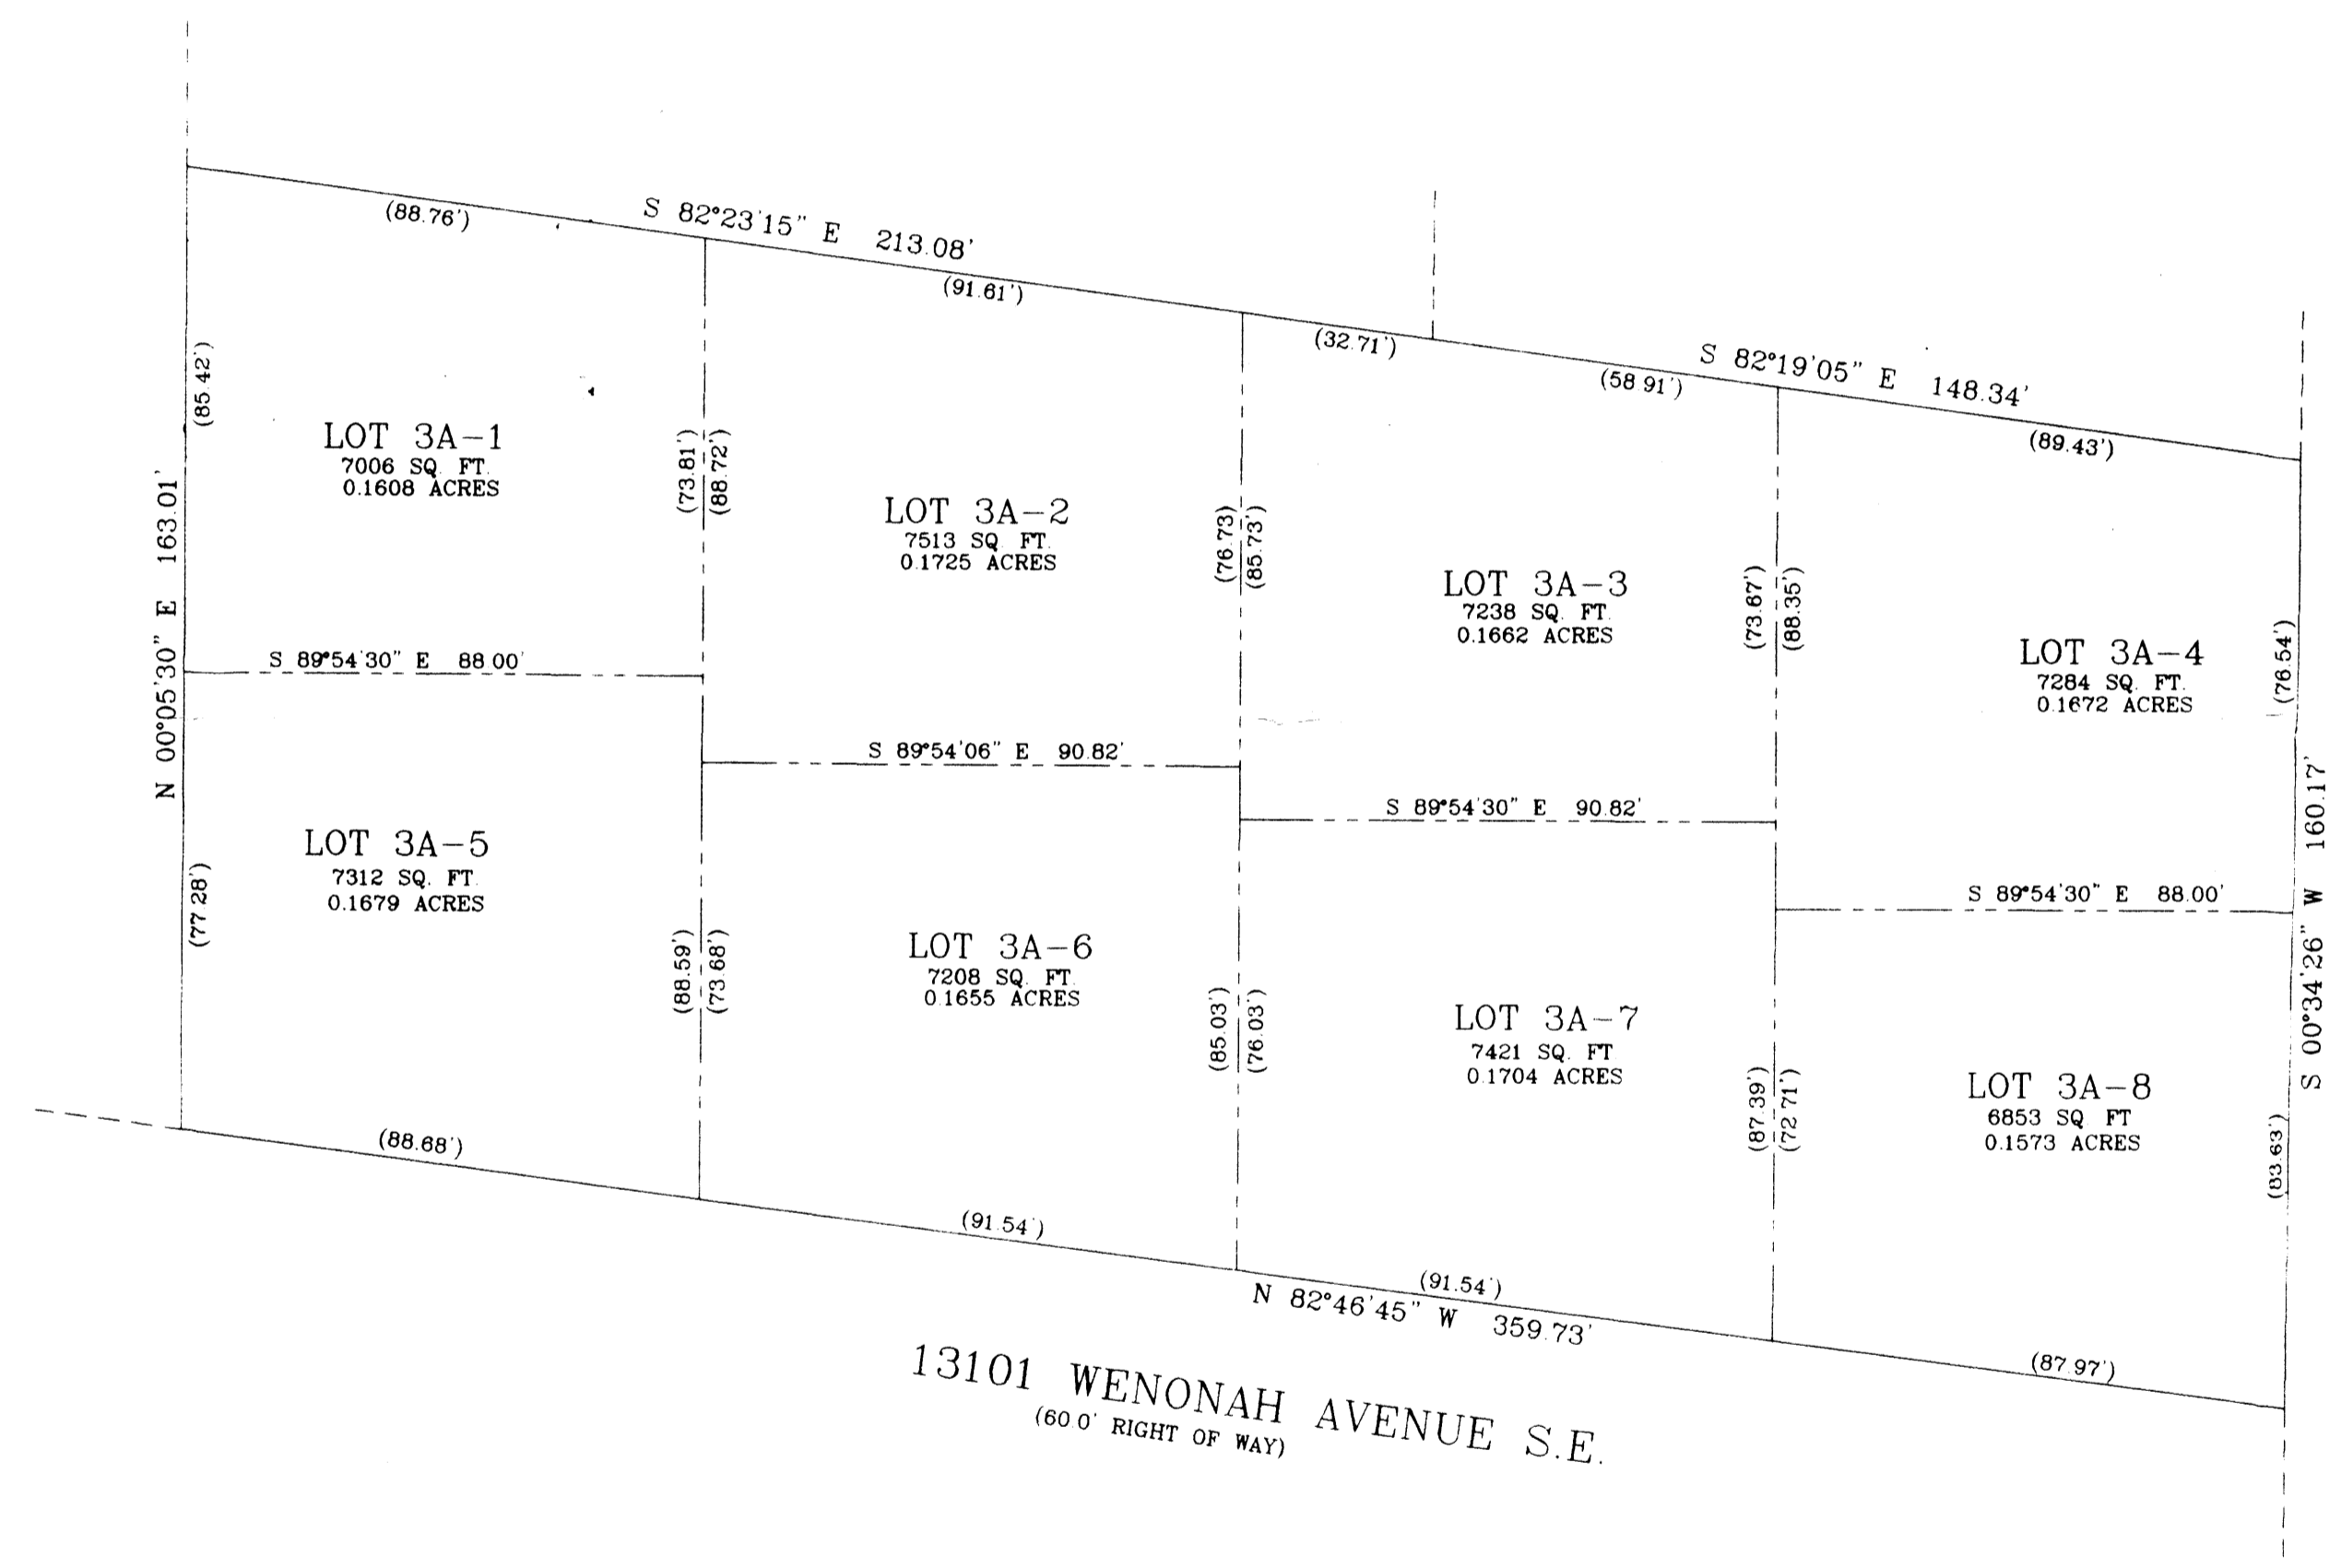



SKETCH SITE PLAT
 OF
 LOT 3A
 BLOCK 1
 FALE ADDITION
 ALBUQUERQUE, BERNALILLO COUNTY, NEW MEXICO
 FILED 4-3-84, BK. C23, PG. 145

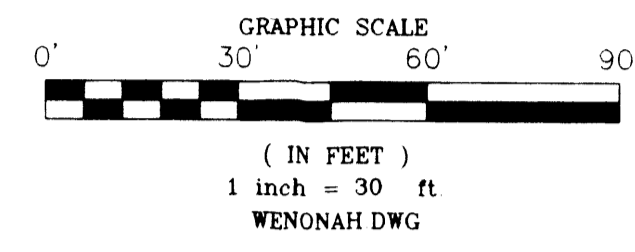

13101 WENONAH AVENUE S.E.
 (60' 0" RIGHT OF WAY)

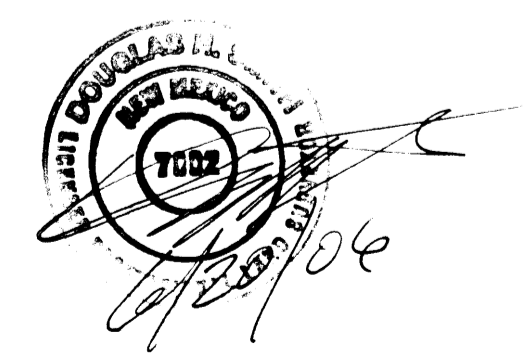

SKETCH SITE PLAT
 OF
 LOT 3A
 BLOCK 1
 FALE ADDITION
 ALBUQUERQUE, BERNALILLO COUNTY, NEW MEXICO
 FILED 4-3-84, BK. C23, PG. 145

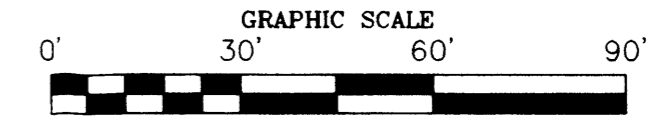


(IN FEET)
 1 inch = 30 ft.
 WENONAH.DWG

SET BACKS:
 Front: 15.0'
 Side: Not less than 5.0'
 Rear: Not less than 15.0'

NOTES:
 All apartment buildings are typical (1717 Sq. Ft. @ lower level). Each apartment has 2-bedrooms and 1-bath.

EASEMENTS:
 No easements shown on plat.

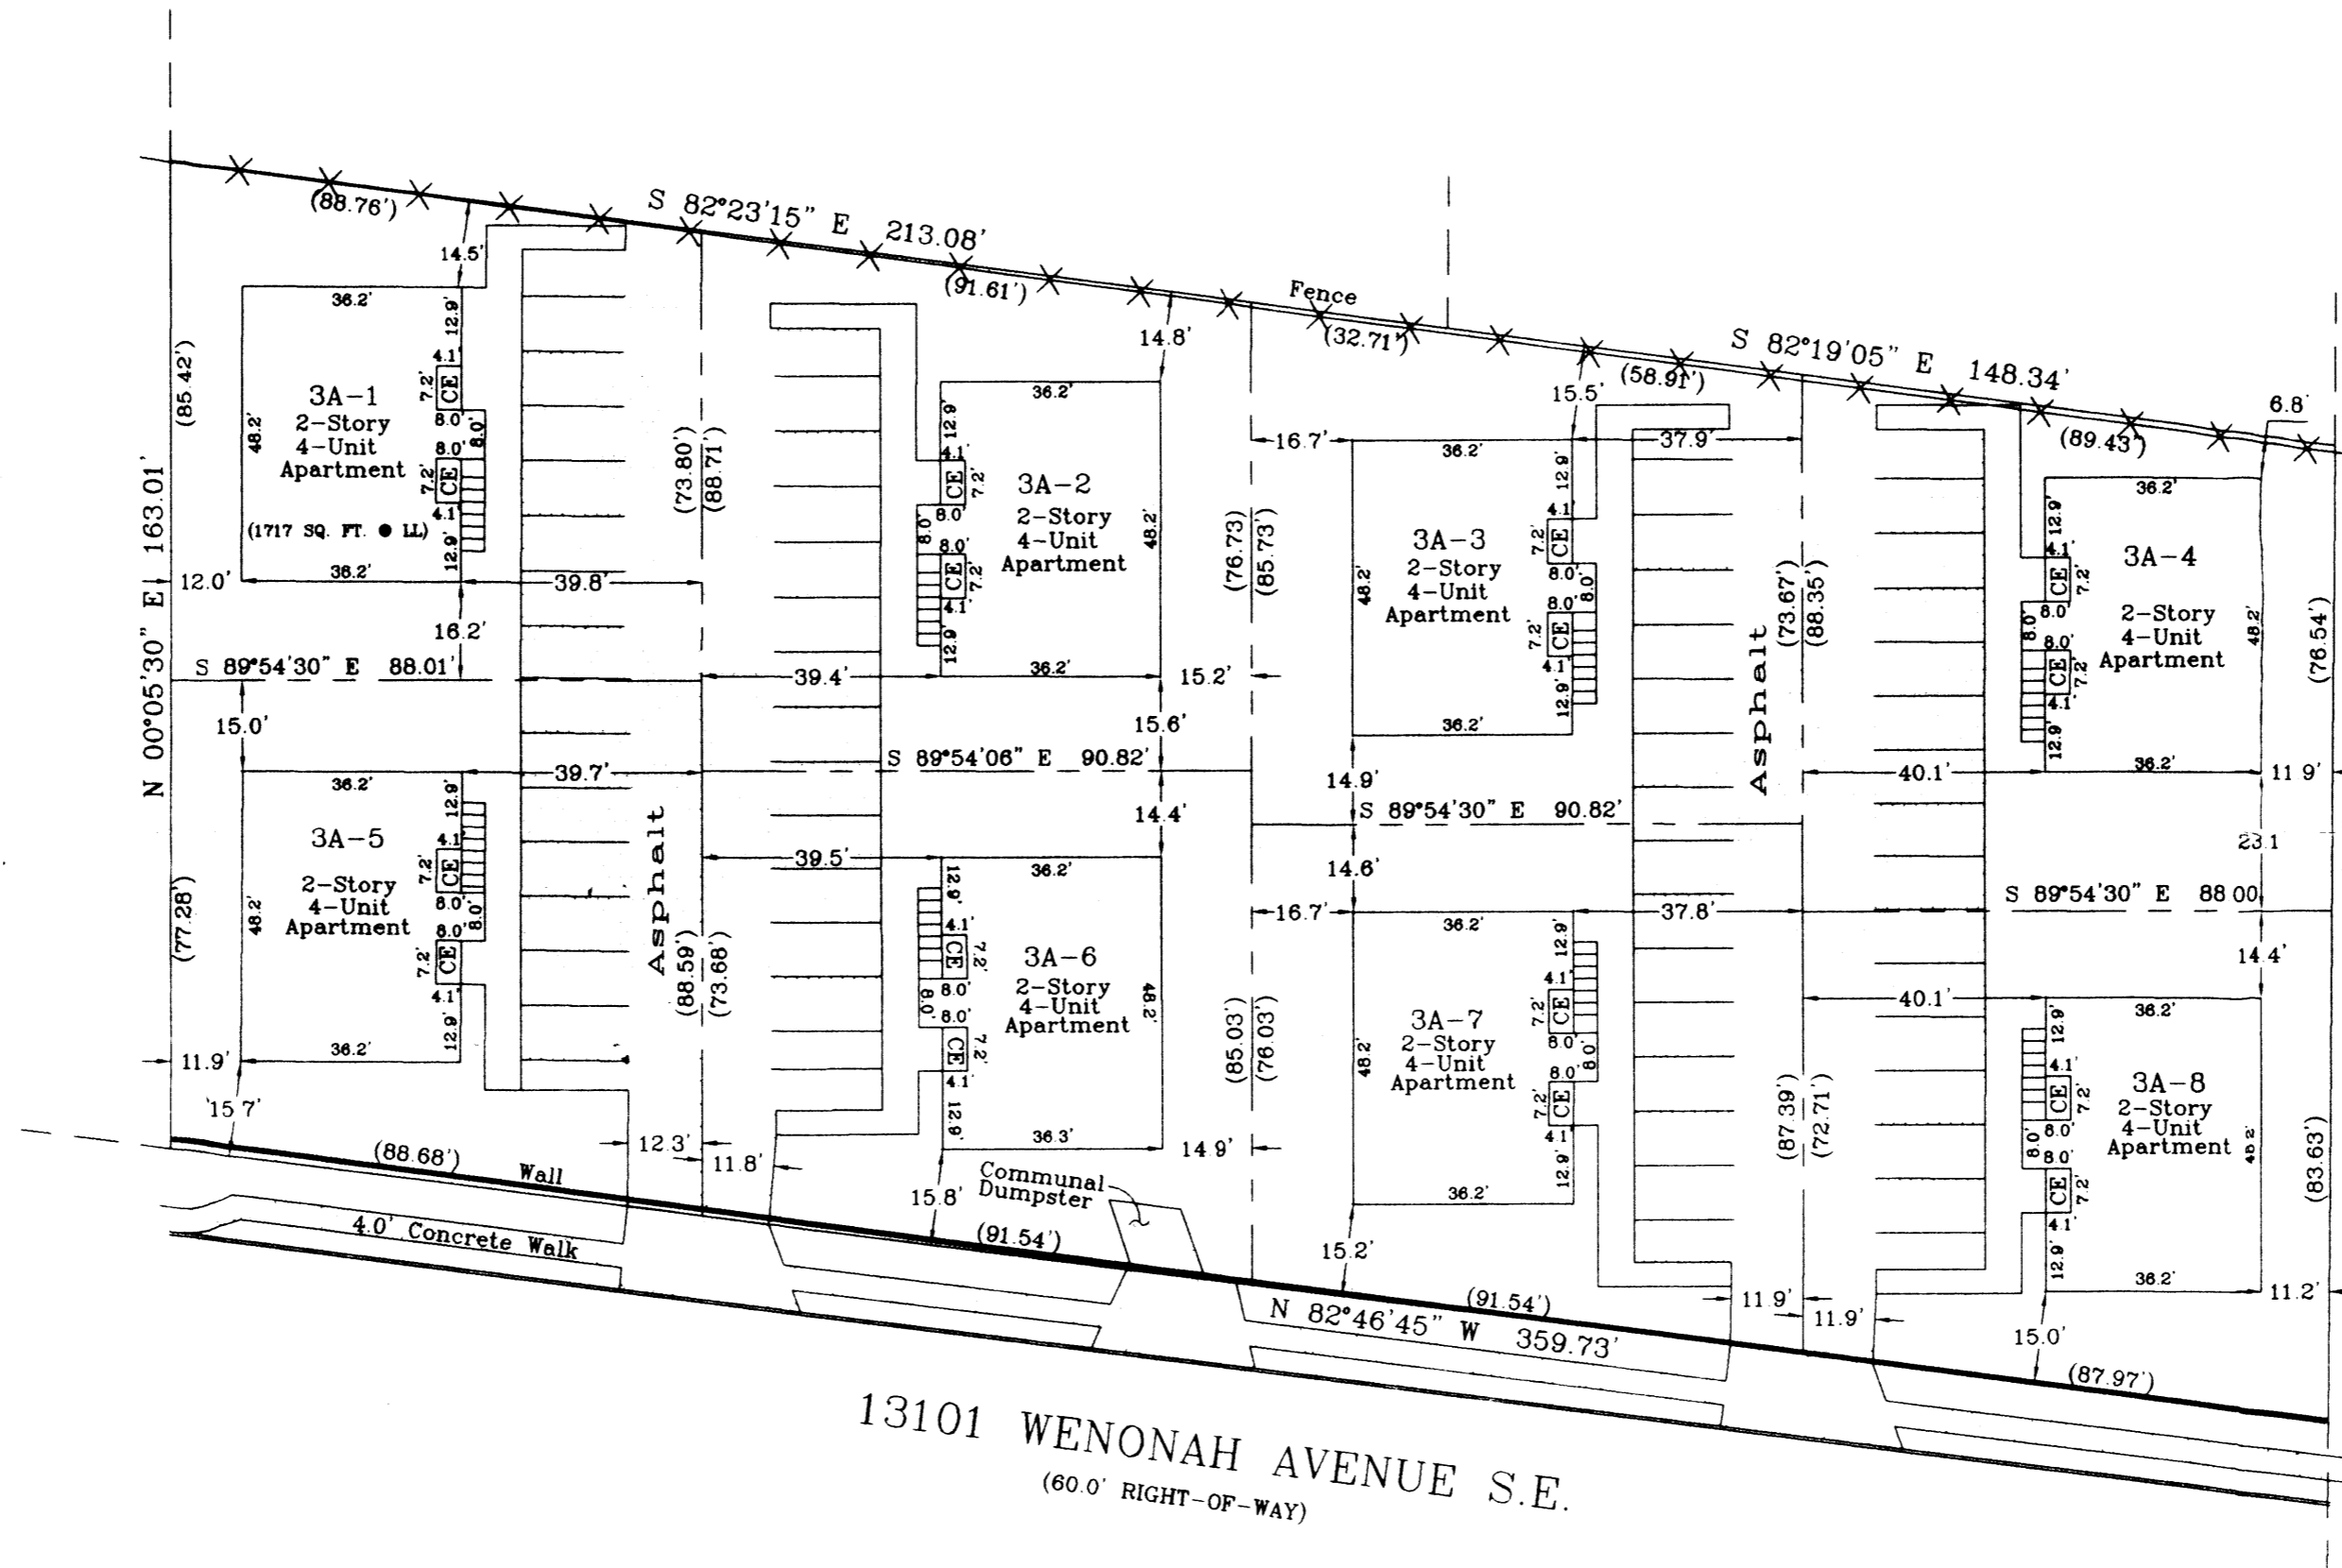

[Handwritten signature]
 6/20/06