

BULK LAND PLAT OF TRACTS A, B AND C STORMCLOUD SUBDIVISION

(BEING A REPLAT OF TRACTS B AND J, THE CROSSING AND TRACT R, STORMCLOUD SUBDIVISION, UNIT 3)

SITUATE WITHIN THE TOWN OF ATRISCO GRANT IN PROJECTED SECTION 9 TOWNSHIP 10 NORTH, RANGE 2 EAST NEW MEXICO PRINCIPAL MERIDIAN CITY OF ALBUQUERQUE BERNALILLO COUNTY, NEW MEXICO

AUGUST, 2016

EXISTING TRACTS AND EASEMENTS

STORMCLOUD UNITS 4A & 4B VACATION EXHIBIT DRB 1005029


FLOOD ZONE DETERMINATION

The subject property, as shown hereon, appears to lie within Zone "X" (areas determined to be outside the 0.2% annual chance floodplain), Zone "A0, (DEPTH 1)" (Flood depths of 1 to 3 feet (usually sheet flow on sloping terrain); average depths determined. For areas of alluvial fan flooding, velocities also determined), and Zone "AE" (Base Flood Elevations determined) as shown on National Flood Insurance Program Flood Insurance Rate Map Number 35001C0326H, Map Revised August 16, 2012.

SHEET 3 OF 4

SURV TEK, INC.

Consulting Surveyors Phone: 505-897-3366 9384 Valley View Drive, N.W. Albuquerque, New Mexico 87114 Fax: 505-897-3377

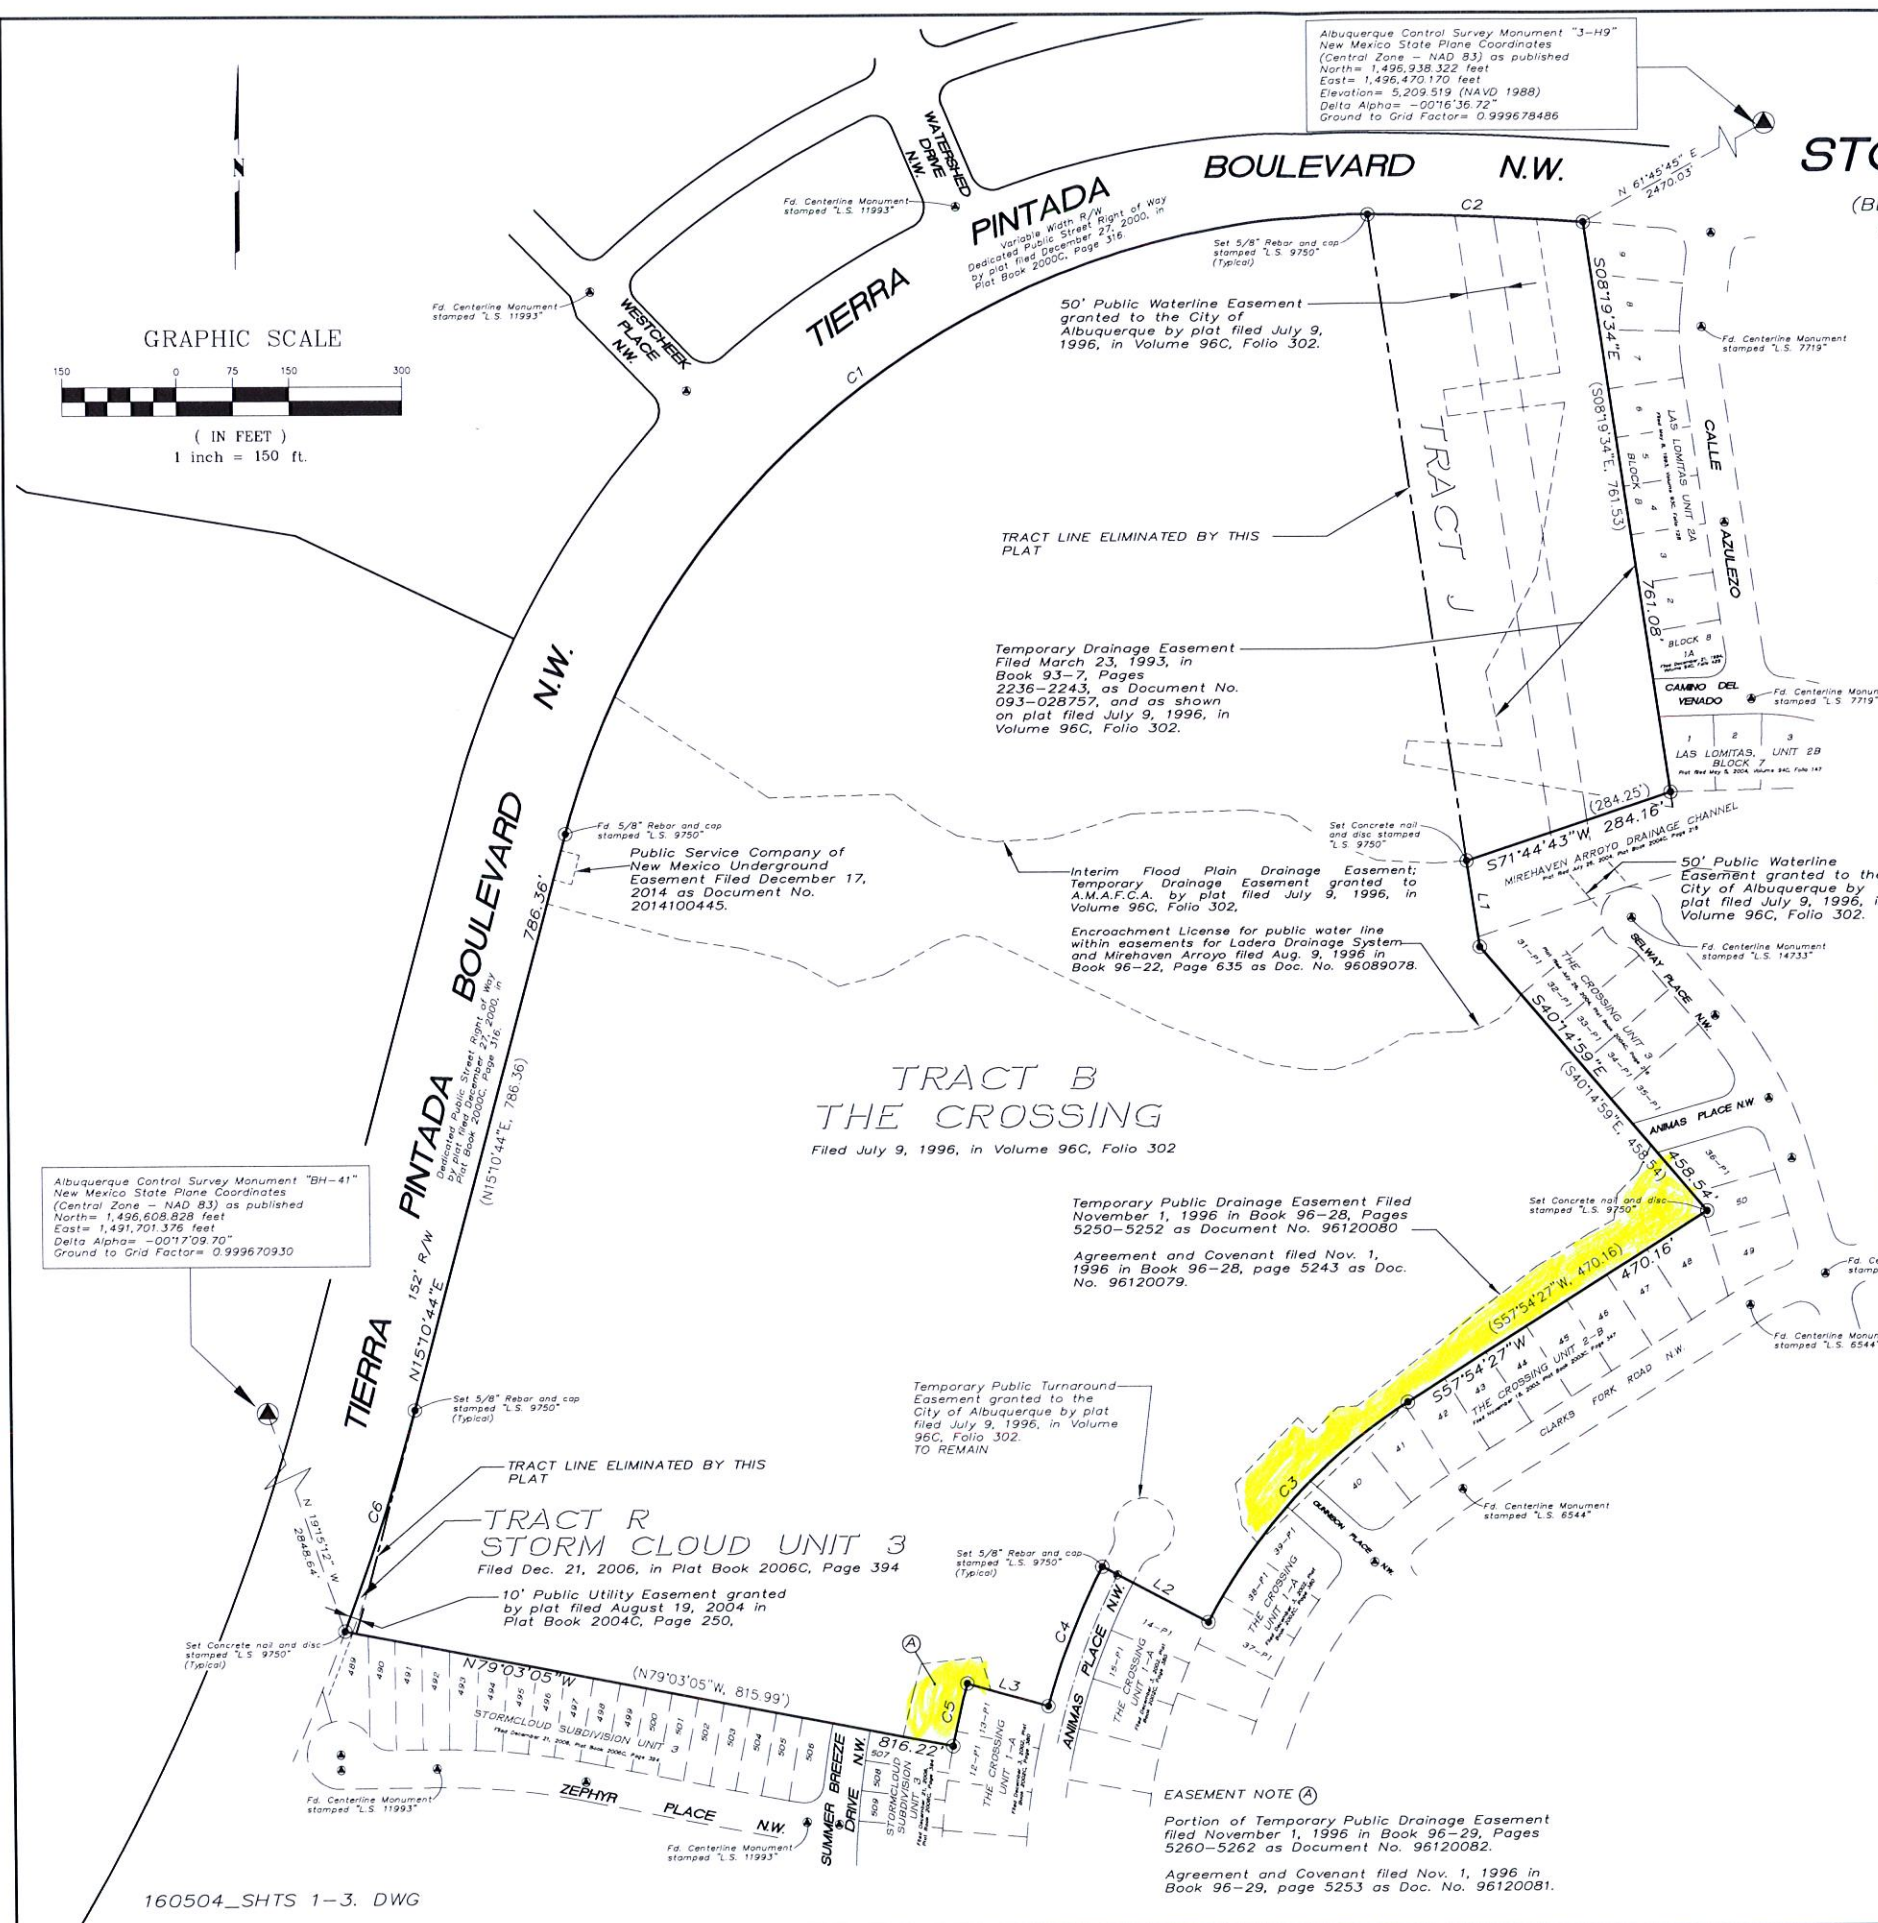

Albuquerque Control Survey Monument "BH-41" New Mexico State Plane Coordinates (Central Zone NAD 83) as published North= 1,496,608.828 feet East= 1,491,701.376 feet Delta Alpha = -00°17'09.70" Ground to Grid Factor= 0.999670930

