

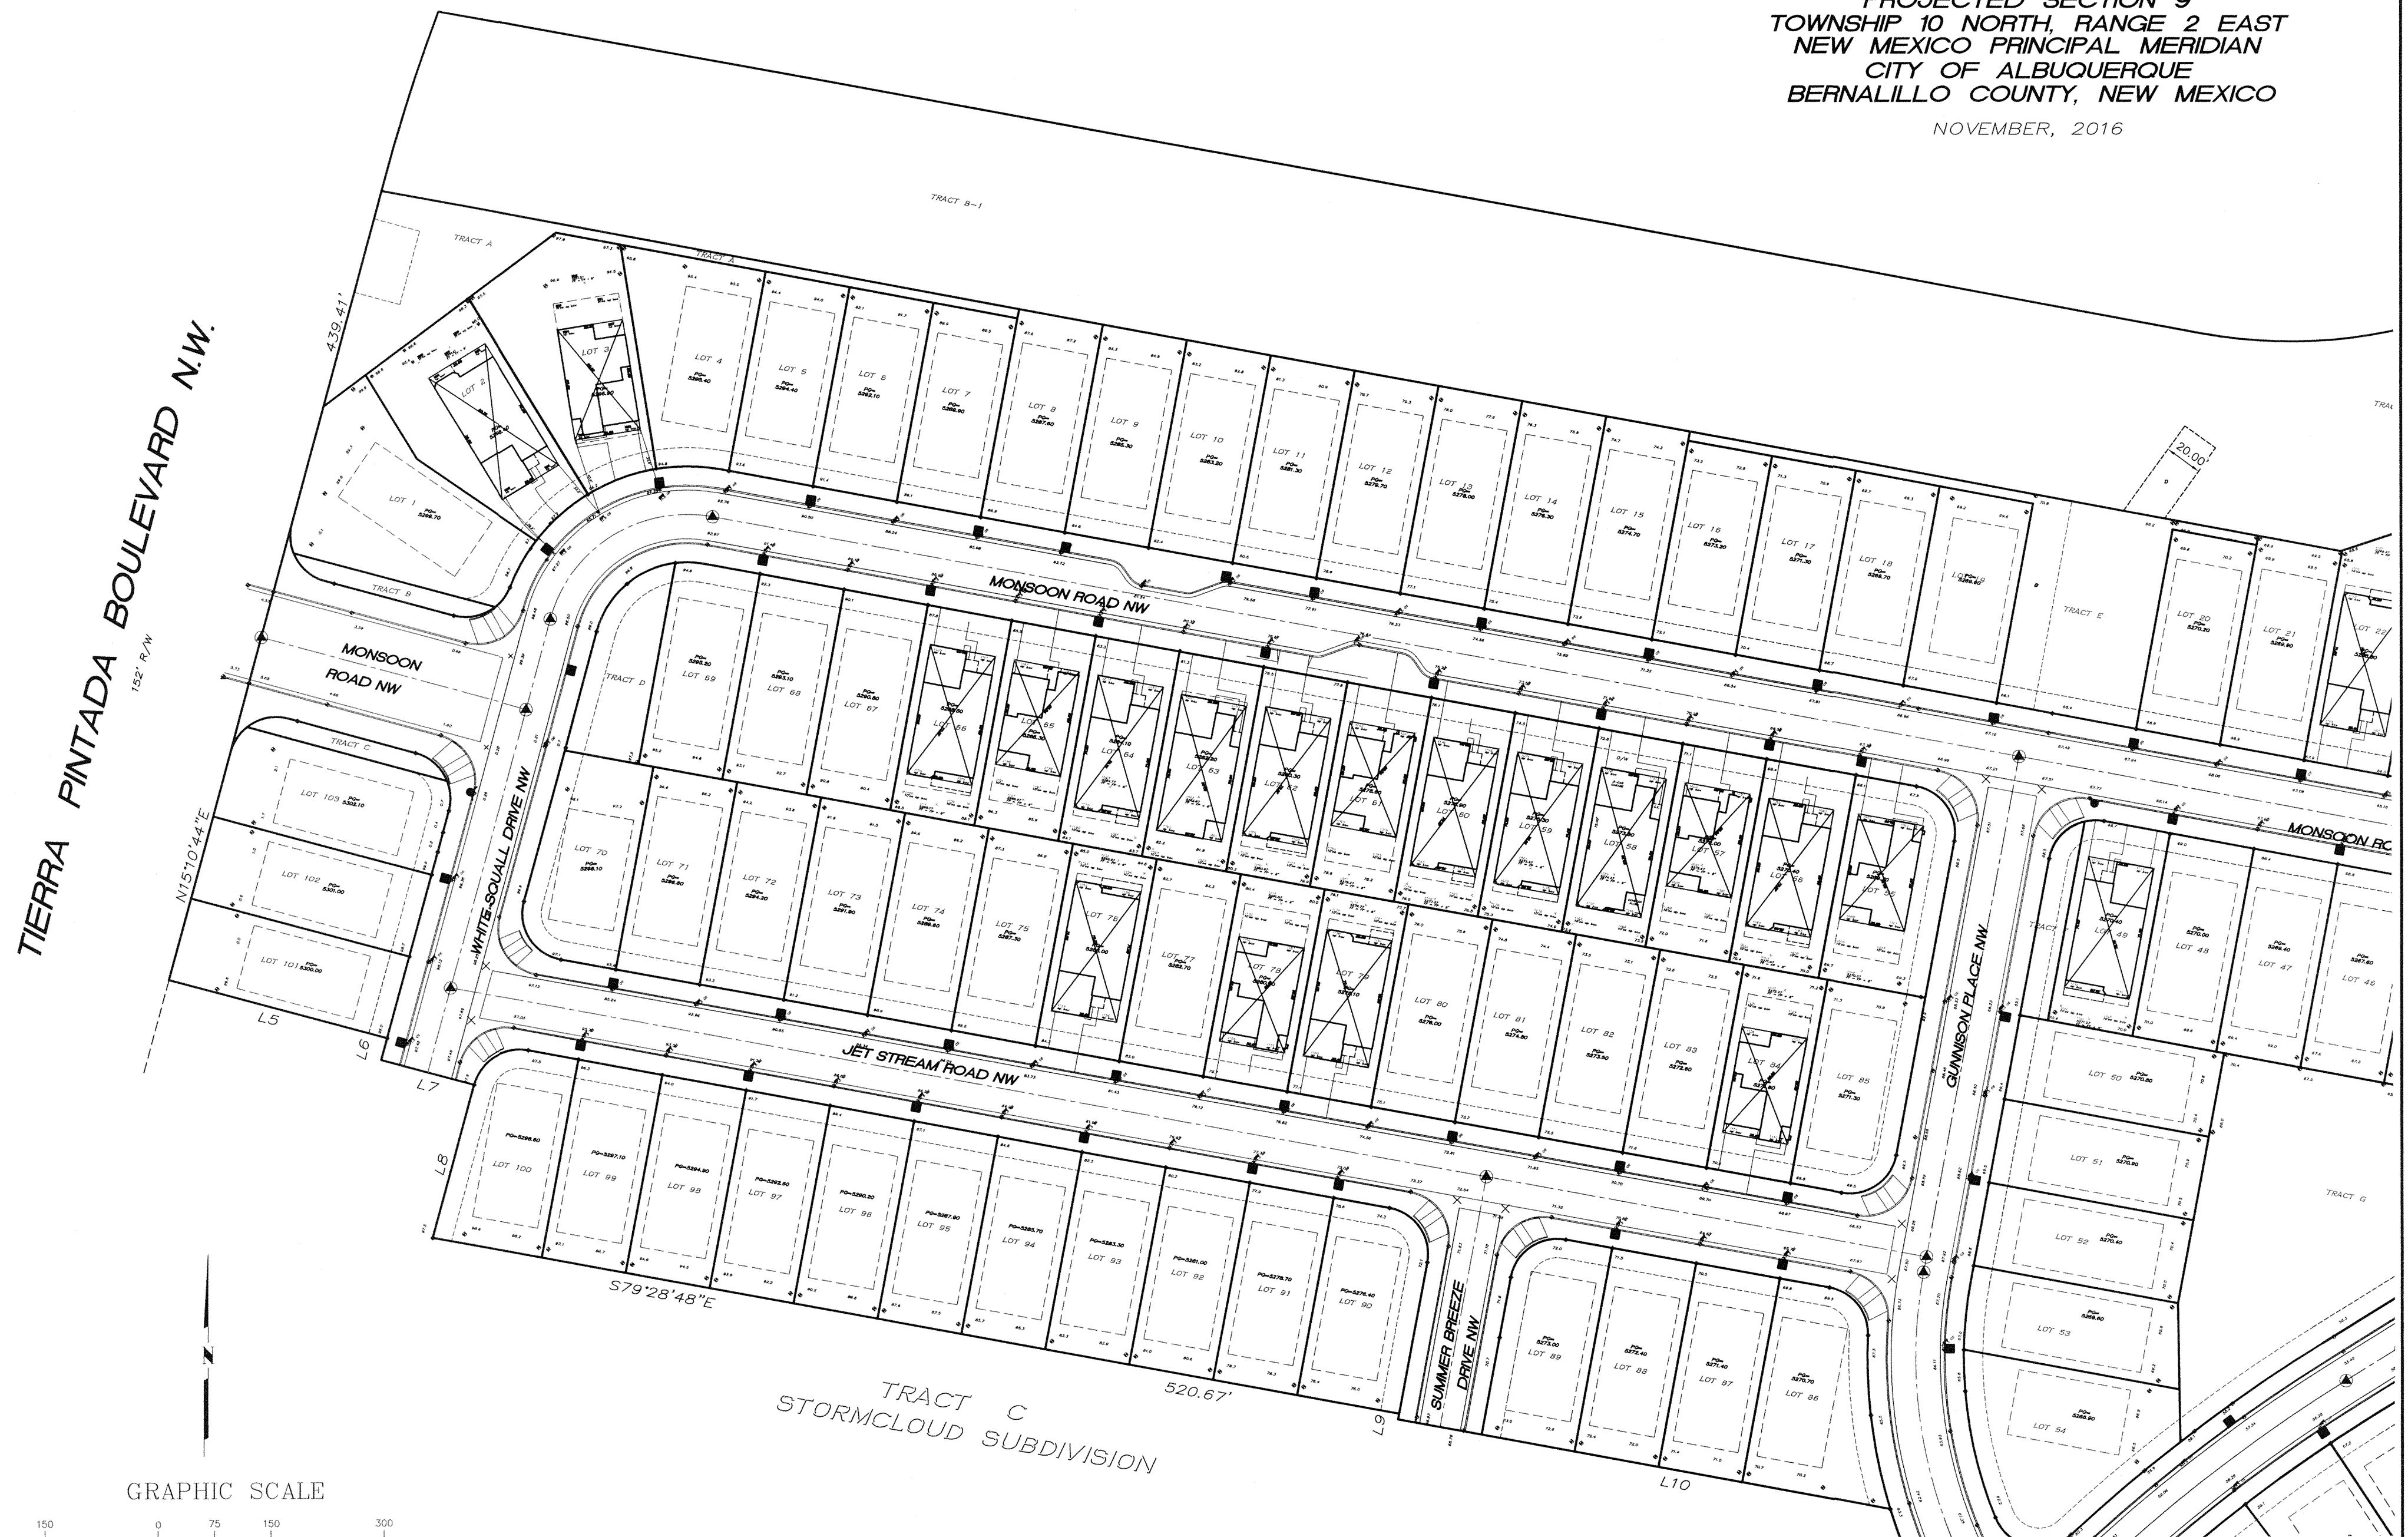


SITE PLAN
STORMCLOUD UNIT 4A
 (BEING A REPLAT OF TRACT B, STORMCLOUD SUBDIVISION)

SITUATE WITHIN
 THE TOWN OF ATRISCO GRANT
 IN
 PROJECTED SECTION 9
 TOWNSHIP 10 NORTH, RANGE 2 EAST
 NEW MEXICO PRINCIPAL MERIDIAN
 CITY OF ALBUQUERQUE
 BERNALILLO COUNTY, NEW MEXICO
 NOVEMBER, 2016

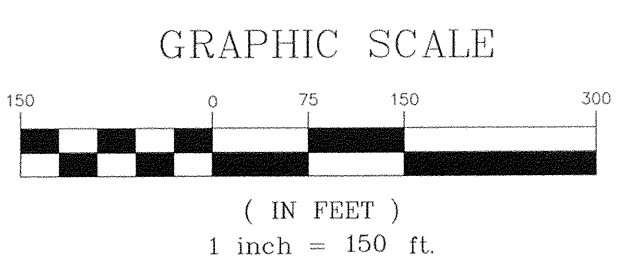

TIERRA PINTADA BOULEVARD N.W.
 152' R/W
 N151°0'44"E
 439.41'

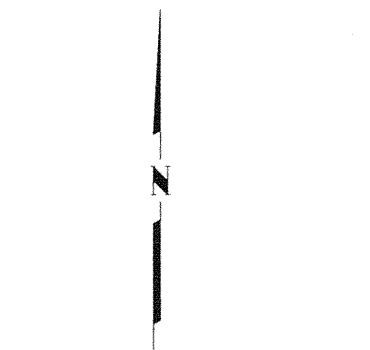

TRACT C
 STORMCLOUD SUBDIVISION

SURV TEK, INC.
 Consulting Surveyors
 9384 Valley View Drive, N.W. Albuquerque, New Mexico 87114
 Phone: 505-897-3366
 Fax: 505-897-3377