



DEVELOPMENT REVIEW BOARD SUPPLEMENTAL SUBMITTAL

PROJECT NO. 1005029

TO: Application No. 17DRB-70009

ALL MEMBERS

Jack Cloud, DRB Chairman, Planning Department

Racquel Michel, PE, Transportation Development

X Kris Cadena, PE, ABCWUA

Abiel Carrillo, PE, Hydrology

Carol Dumont, Parks & Recreation

NEXT HEARING DATE: 01/25/16


NOTE: REQUESTS FOR DEFERRAL OF CASES WILL BE DISCUSSED BY THE BOARD AND THE APPLICANT AND/OR AGENT AT THE BEGINNING OF THE AGENDA. BOTH PARTIES MUST AGREE UPON THE DATE OF DEFERRAL. IF THE APPLICANT/AGENT IS NOT PRESENT, THE ADMINISTRATIVE ASSISTANT MUST RECEIVE A LETTER, PRIOR TO THE HEARING DATE, REQUESTING A SPECIFIC DEFERRAL DATE. THE BOARD WILL DISCUSS AND MAKE A DECISION AT THE HEARING. THE APPLICANT/AGENT WILL THEN BE INFORMED OF THE DEFERRAL DATE AND REASON. IF THE APPLICANT IS NOT PRESENT WHEN THEIR REQUEST IS CALLED, THEN THE REQUEST MAY BE INDEFINITELY DEFERRED ON A NO SHOW.

SUBMITTAL DESCRIPTION:

Dimensioned easement exhibit for Tracts with ABCWUA vaults.

CONTACT NAME: Åsa Nilsson-Weber DATE: 01/19/17

TELEPHONE: 268-8828 EMAIL: @iacivil.com

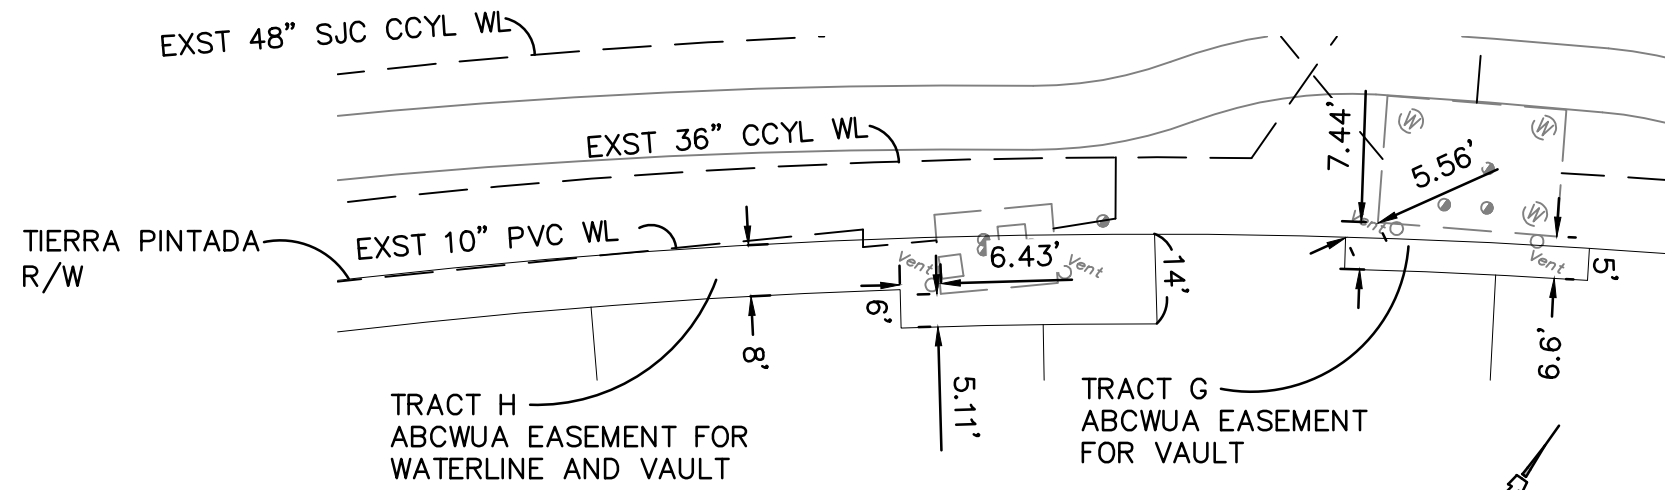

ABCWUA EASEMENT DETAIL
 1" = 30'

